
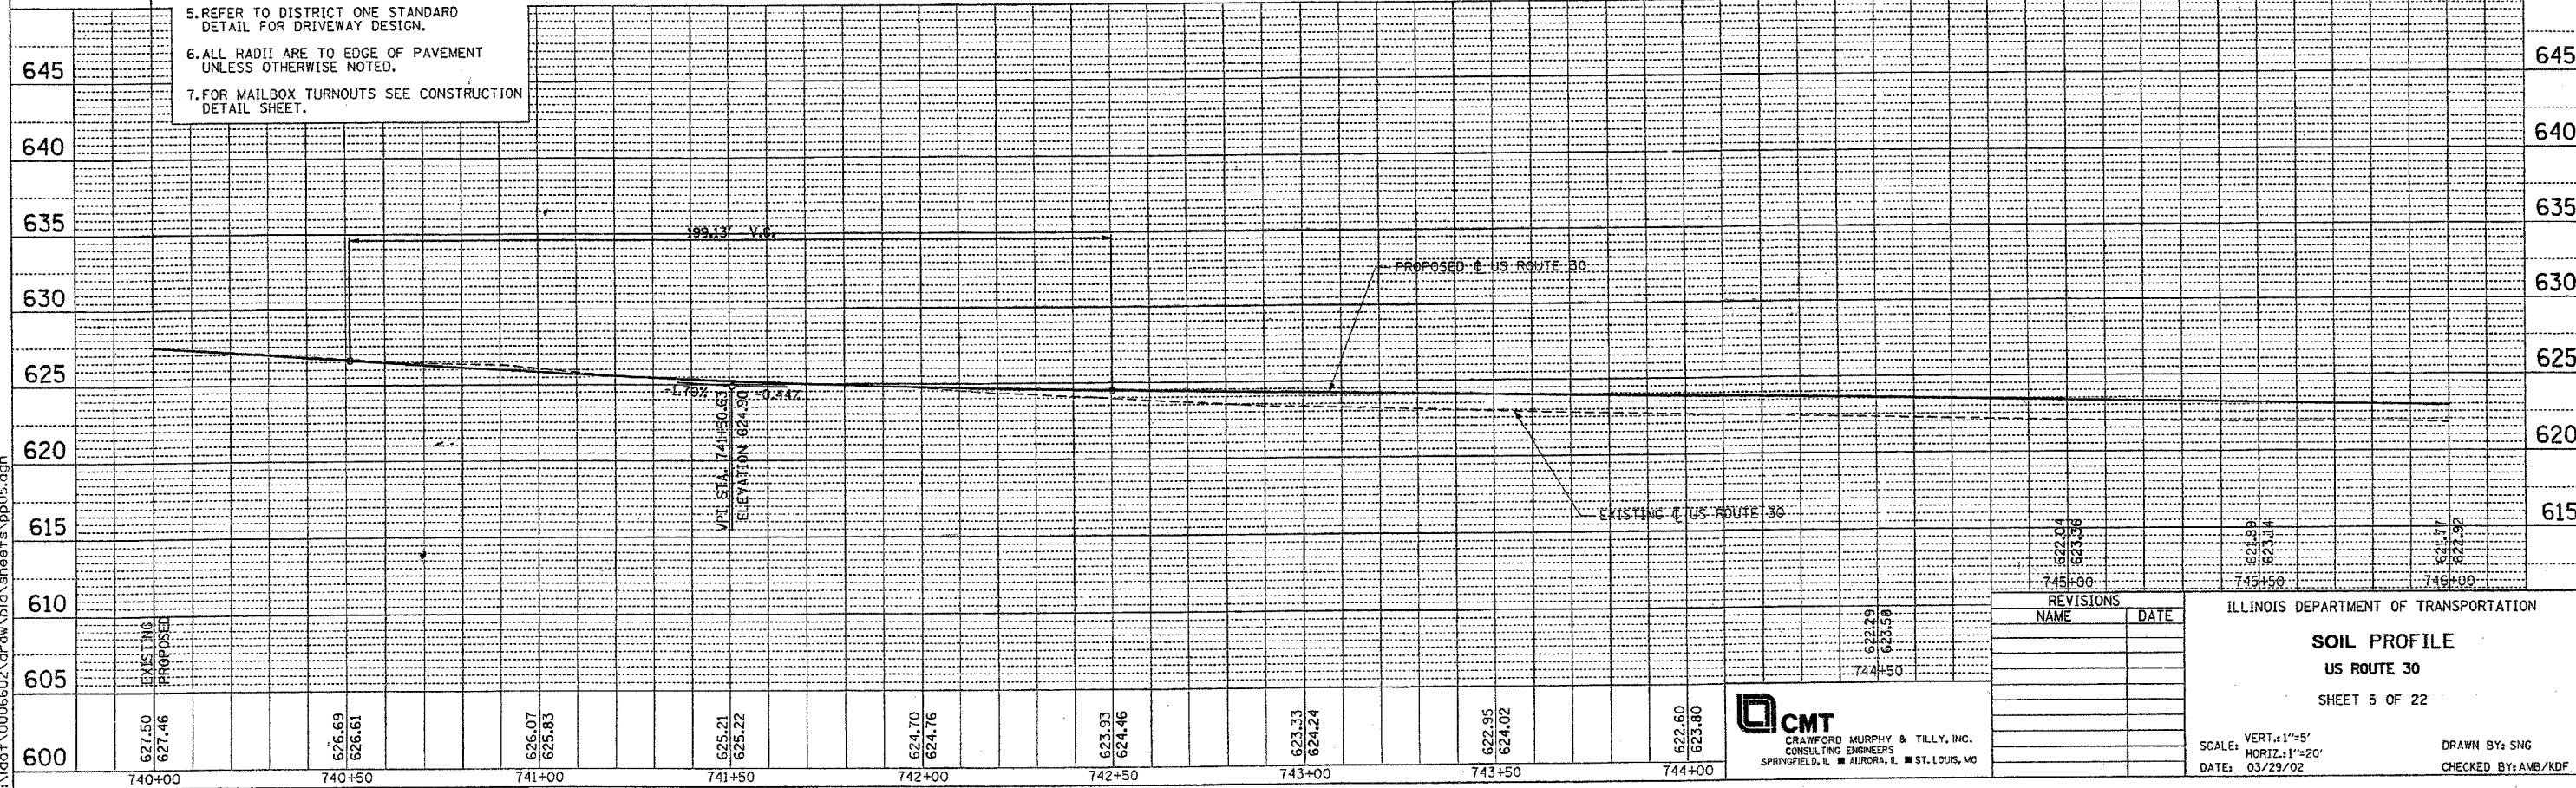


MUNICIPALITY: CREST HILL

F.A. RTE.	SECTION	COUNTY	TOTAL SHEETS	SHEET NO.
575	(B&I) R-3	WILL	390	369
STA. 740+00	TO STA. 746+00			
FED. ROAD DIST. NO.	ILLINOIS	FED. AID PROJECT		

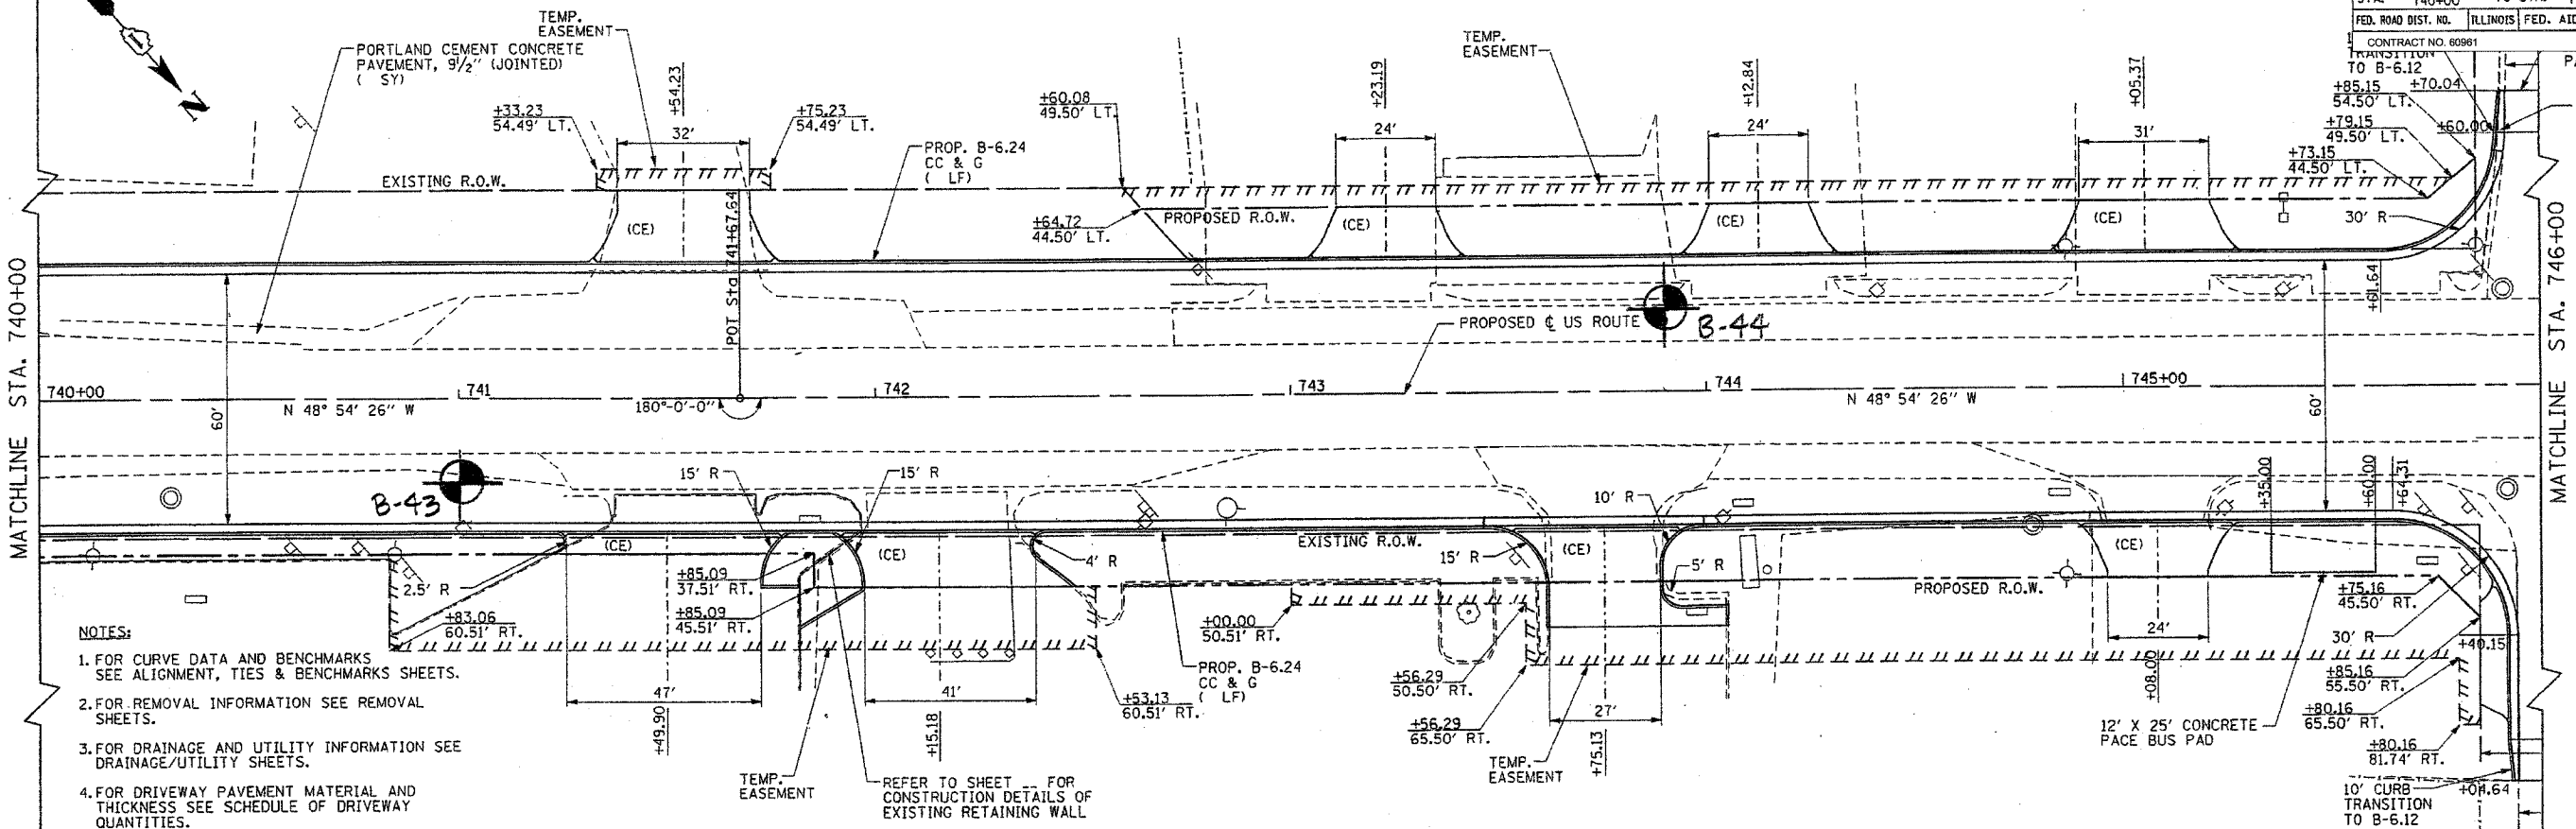

I:\dot\0006602\draw\pic\sheet5.dgn