

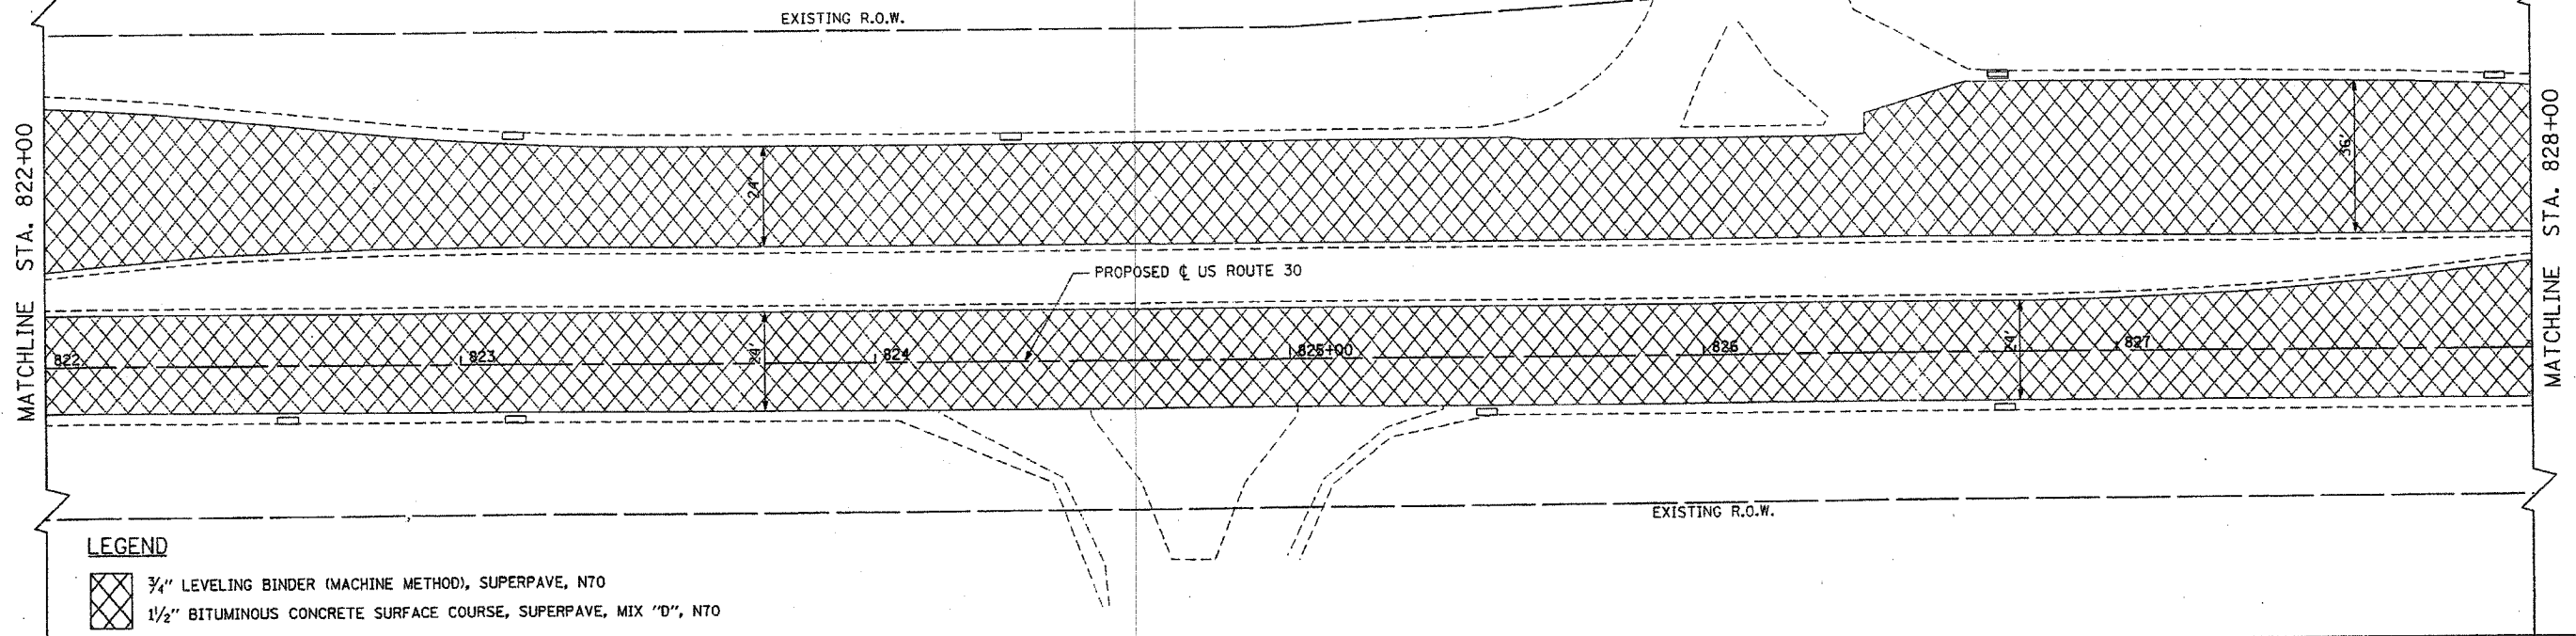


F.A. RTE.	SECTION	COUNTY	TOTAL SHEETS	SHEET NO.
575	(B&I4) R-3	WILL.	380	383
STA. 822+00 TO STA. 828+00				
FED. ROAD DIST. NO.		ILLINOIS FED. AID PROJECT		
CONTRACT NO. 60961				

NOTES:  
1. FOR CURVE DATA AND BENCHMARKS  
SEE ALIGNMENT, TIES & BENCHMARKS SHEETS.

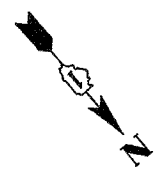

**LEGEND**  
 3/4" LEVELING BINDER (MACHINE METHOD), SUPERPAVE, N70  
 1/2" BITUMINOUS CONCRETE SURFACE COURSE, SUPERPAVE, MIX "D", N70

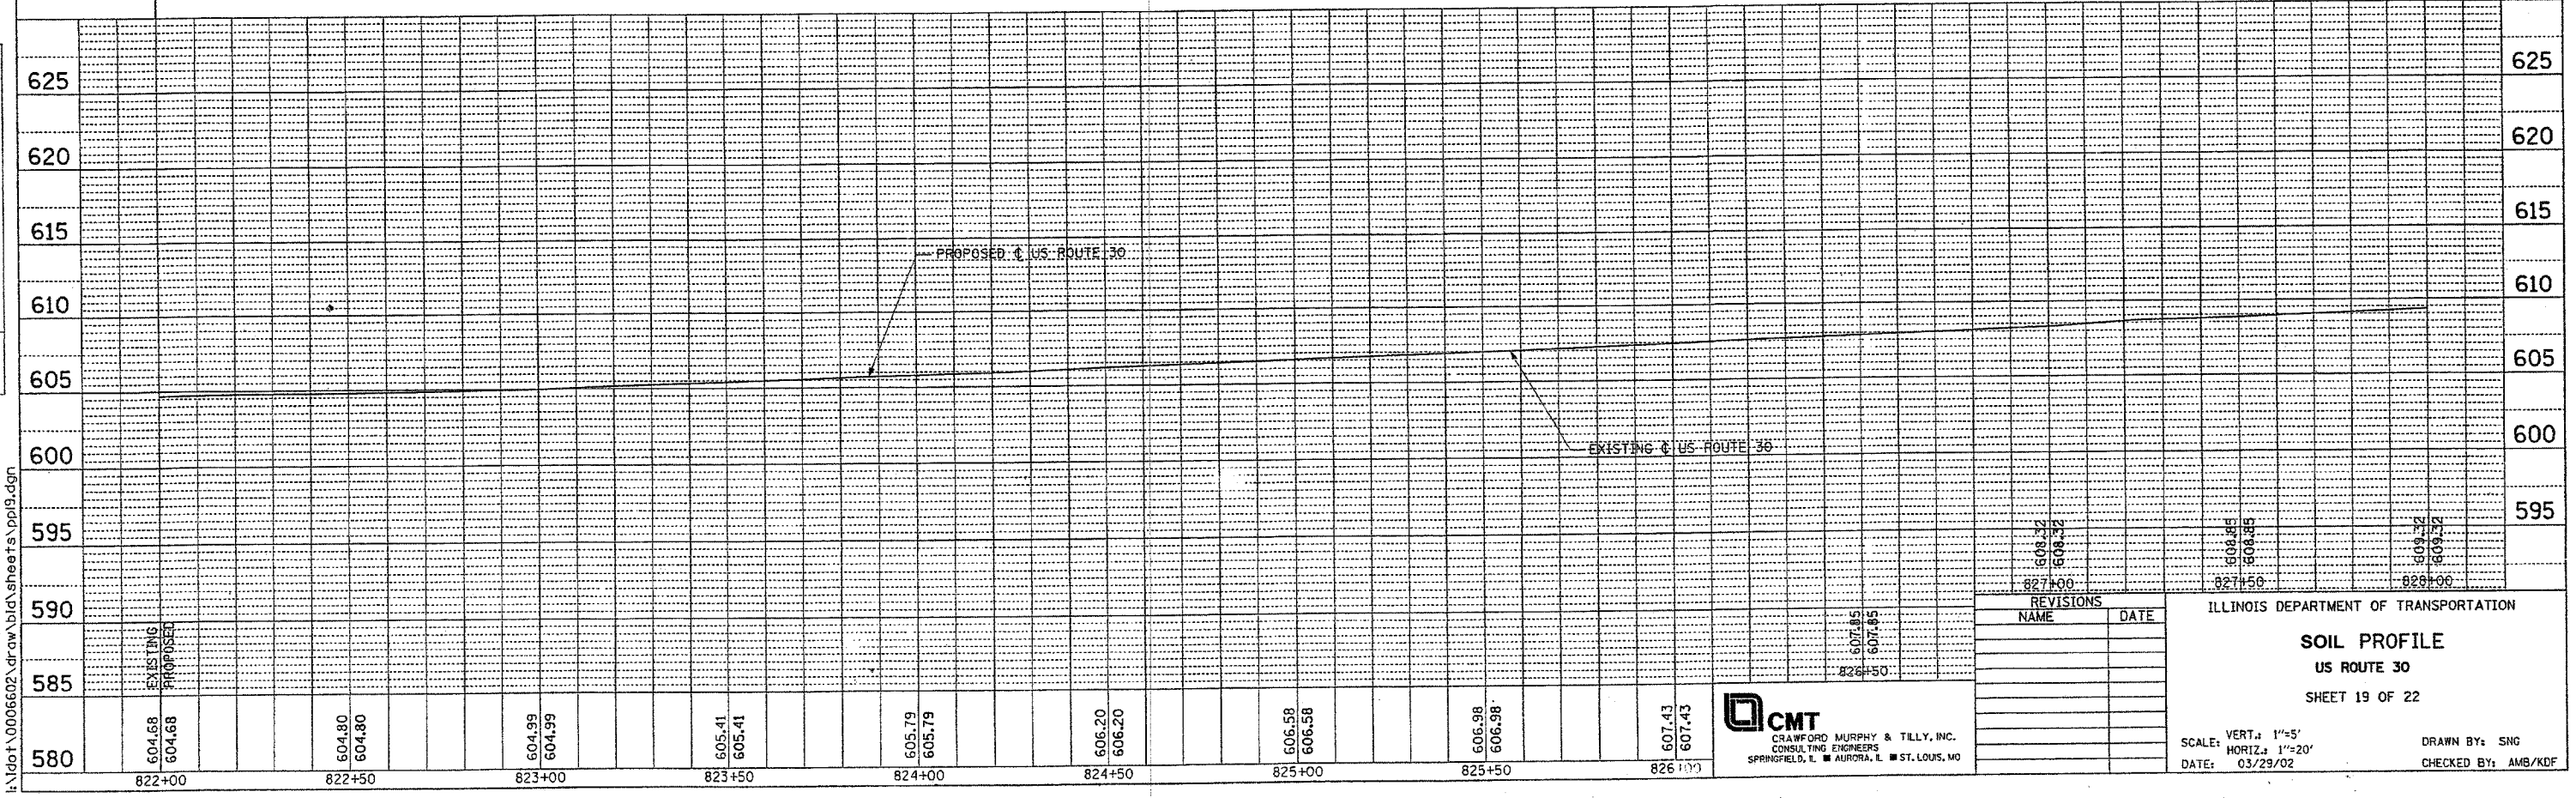

REVISIONS	
NAME	DATE

ILLINOIS DEPARTMENT OF TRANSPORTATION  
**SOIL PROFILE**  
 US ROUTE 30  
 SHEET 19 OF 22

SCALE: VERT.: 1"=5'  
 HORIZ.: 1"=20'  
 DATE: 03/29/02

DRAWN BY: SNG  
 CHECKED BY: AMB/KDF

**CMT**  
 CRAWFORD MURPHY & TILLY, INC.  
 CONSULTING ENGINEERS  
 SPRINGFIELD, IL ■ AURORA, IL ■ ST. LOUIS, MO

PROJECT CHECKED BY: [ ]  
 DATE: [ ]  
 DRAWN BY: [ ]  
 NO. [ ]

PROJECT CHECKED BY: [ ]  
 DATE: [ ]  
 DRAWN BY: [ ]  
 NO. [ ]

I:\dot\0006602\draw\bid\sheet\pp19.dgn