
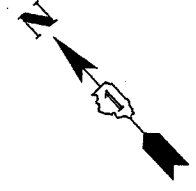


62098

CONTRACT NO.				
F.A. RTE.	SECTION	COUNTY	TOTAL SHEETS	SHEET NO.
575	14-B-21+R5N-3		143	50
STA.		TO STA.		
FED. ROAD DIST. NO.	ILLINOIS	FED. AID PROJECT		

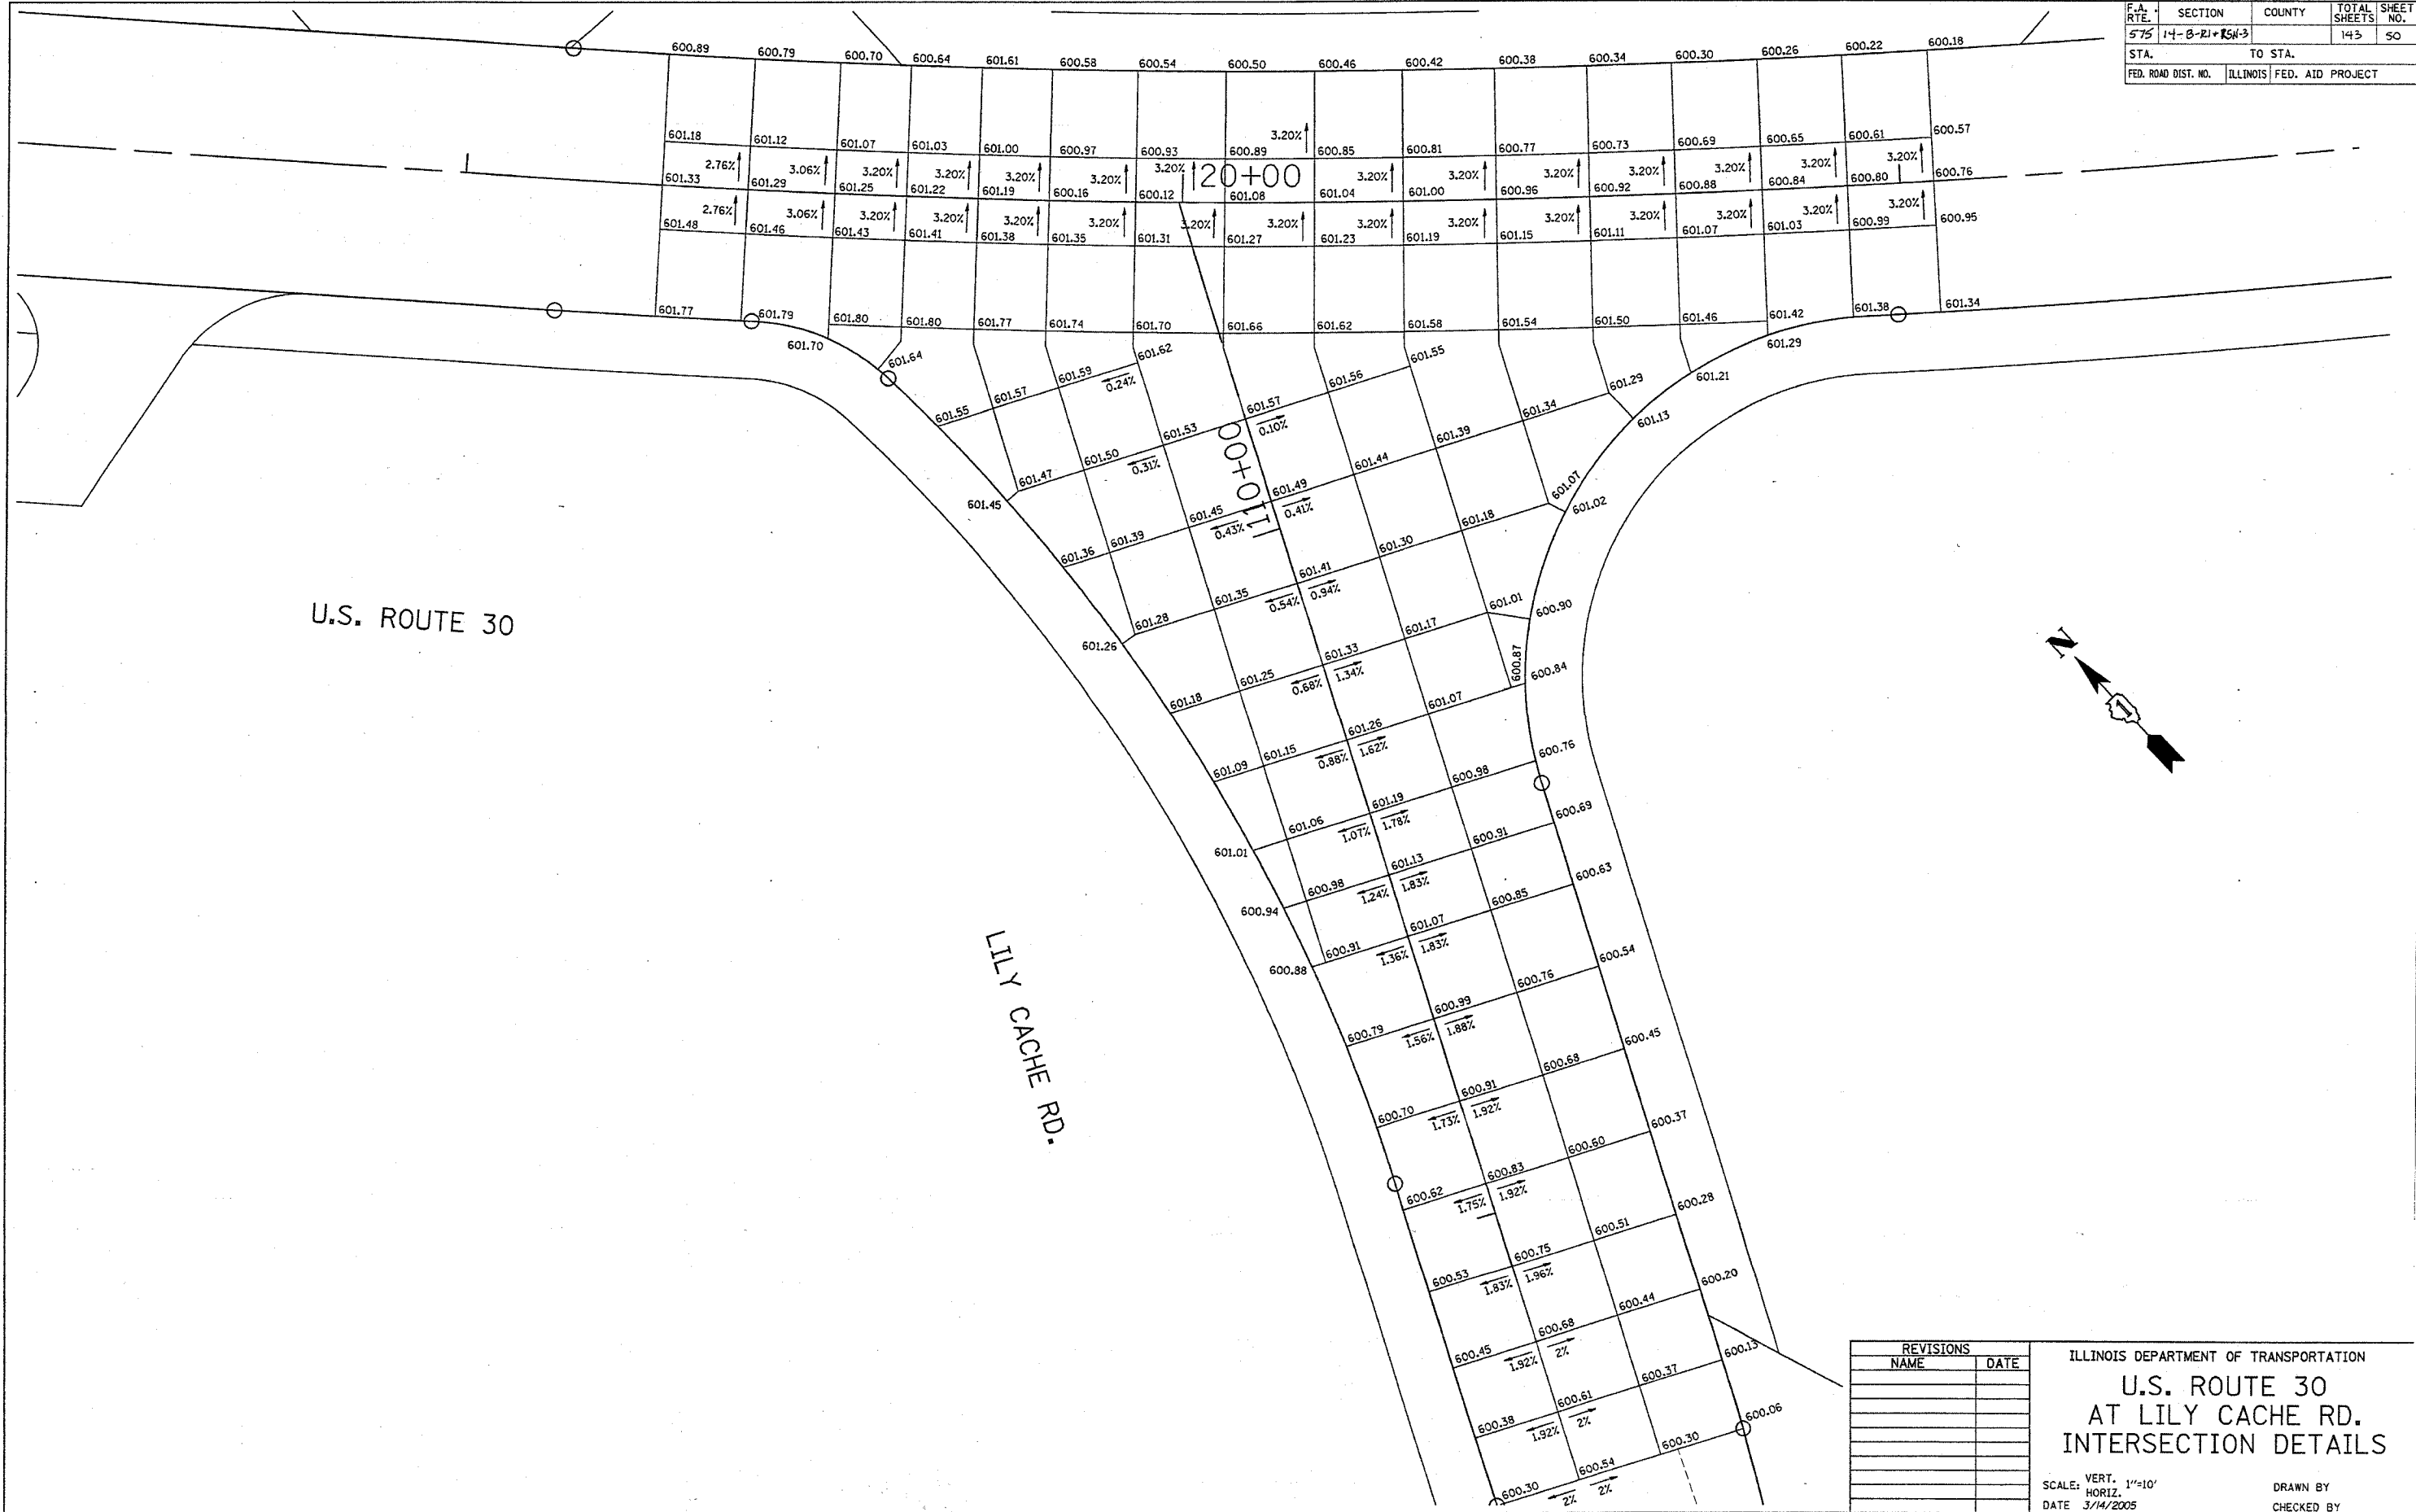

REVISIONS	
NAME	DATE

ILLINOIS DEPARTMENT OF TRANSPORTATION
**U.S. ROUTE 30
 AT LILY CACHE RD.
 INTERSECTION DETAILS**

SCALE: VERT. 1"=10'
 HORIZ. DATE 3/14/2005

DRAWN BY
 CHECKED BY