



REF-002
REF-002

F.A.P. RTE.	SECTION	COUNTY	TOTAL SHEETS	SHEET NO.
575	14-B-R-1&15N-3	WILL	143	112
STA.	TO STA.			
FED. ROAD DIST. NO. 1		ILLINOIS		FED. AID PROJECT
CONTRACT NO. 62098				

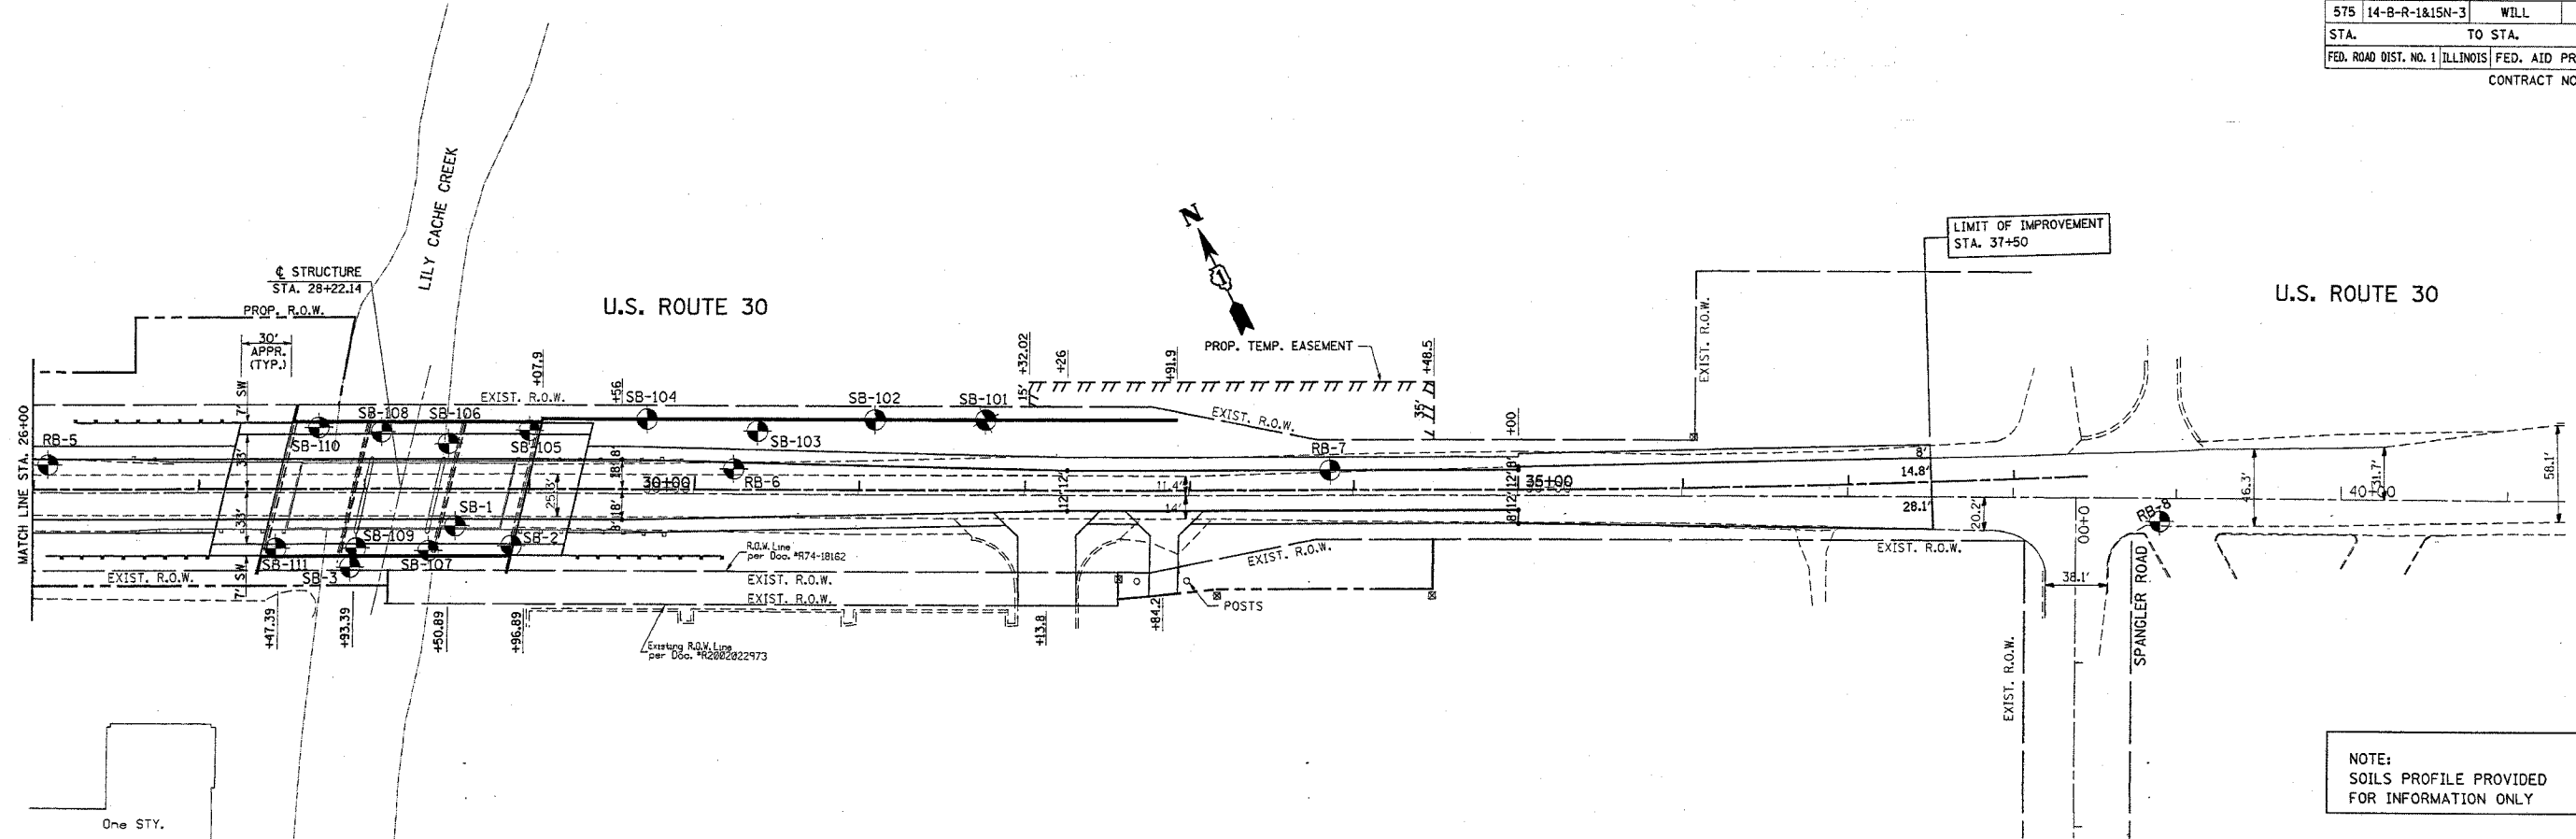

NOTE:
SOILS PROFILE PROVIDED
FOR INFORMATION ONLY

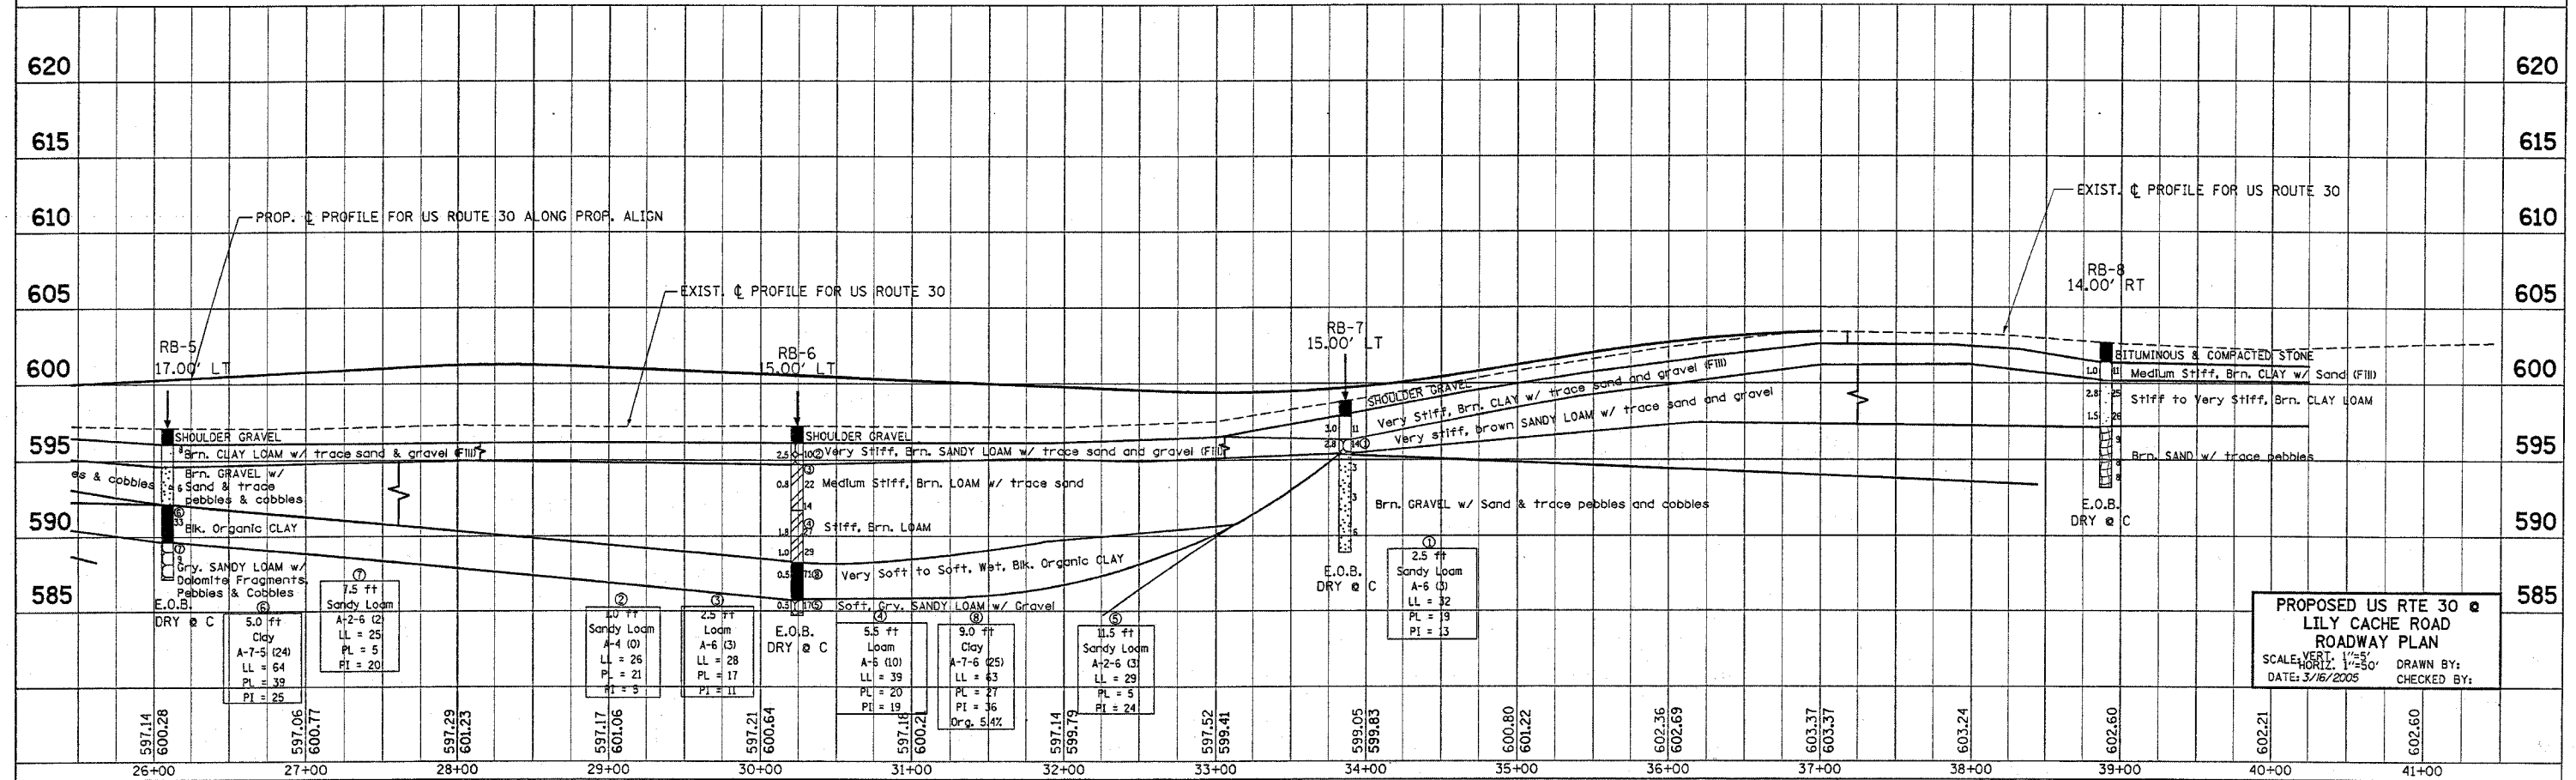

PROPOSED US RTE 30 @
LILY CACHE ROAD
ROADWAY PLAN
SCALE: VERT. 1"=5'
HORIZ. 1"=50'
DATE: 3/16/2005
DRAWN BY:
CHECKED BY: