



\*REF: pp03  
\*REF: pp03

F.A.P. RTE.	SECTION	COUNTY	TOTAL SHEETS	SHEET NO.
575	14-B-R-1&15N-3	WILL	143	113
STA.		TO STA.		
FED. ROAD DIST. NO. 1		ILLINOIS	FED. AID PROJECT	
CONTRACT NO. 62098				

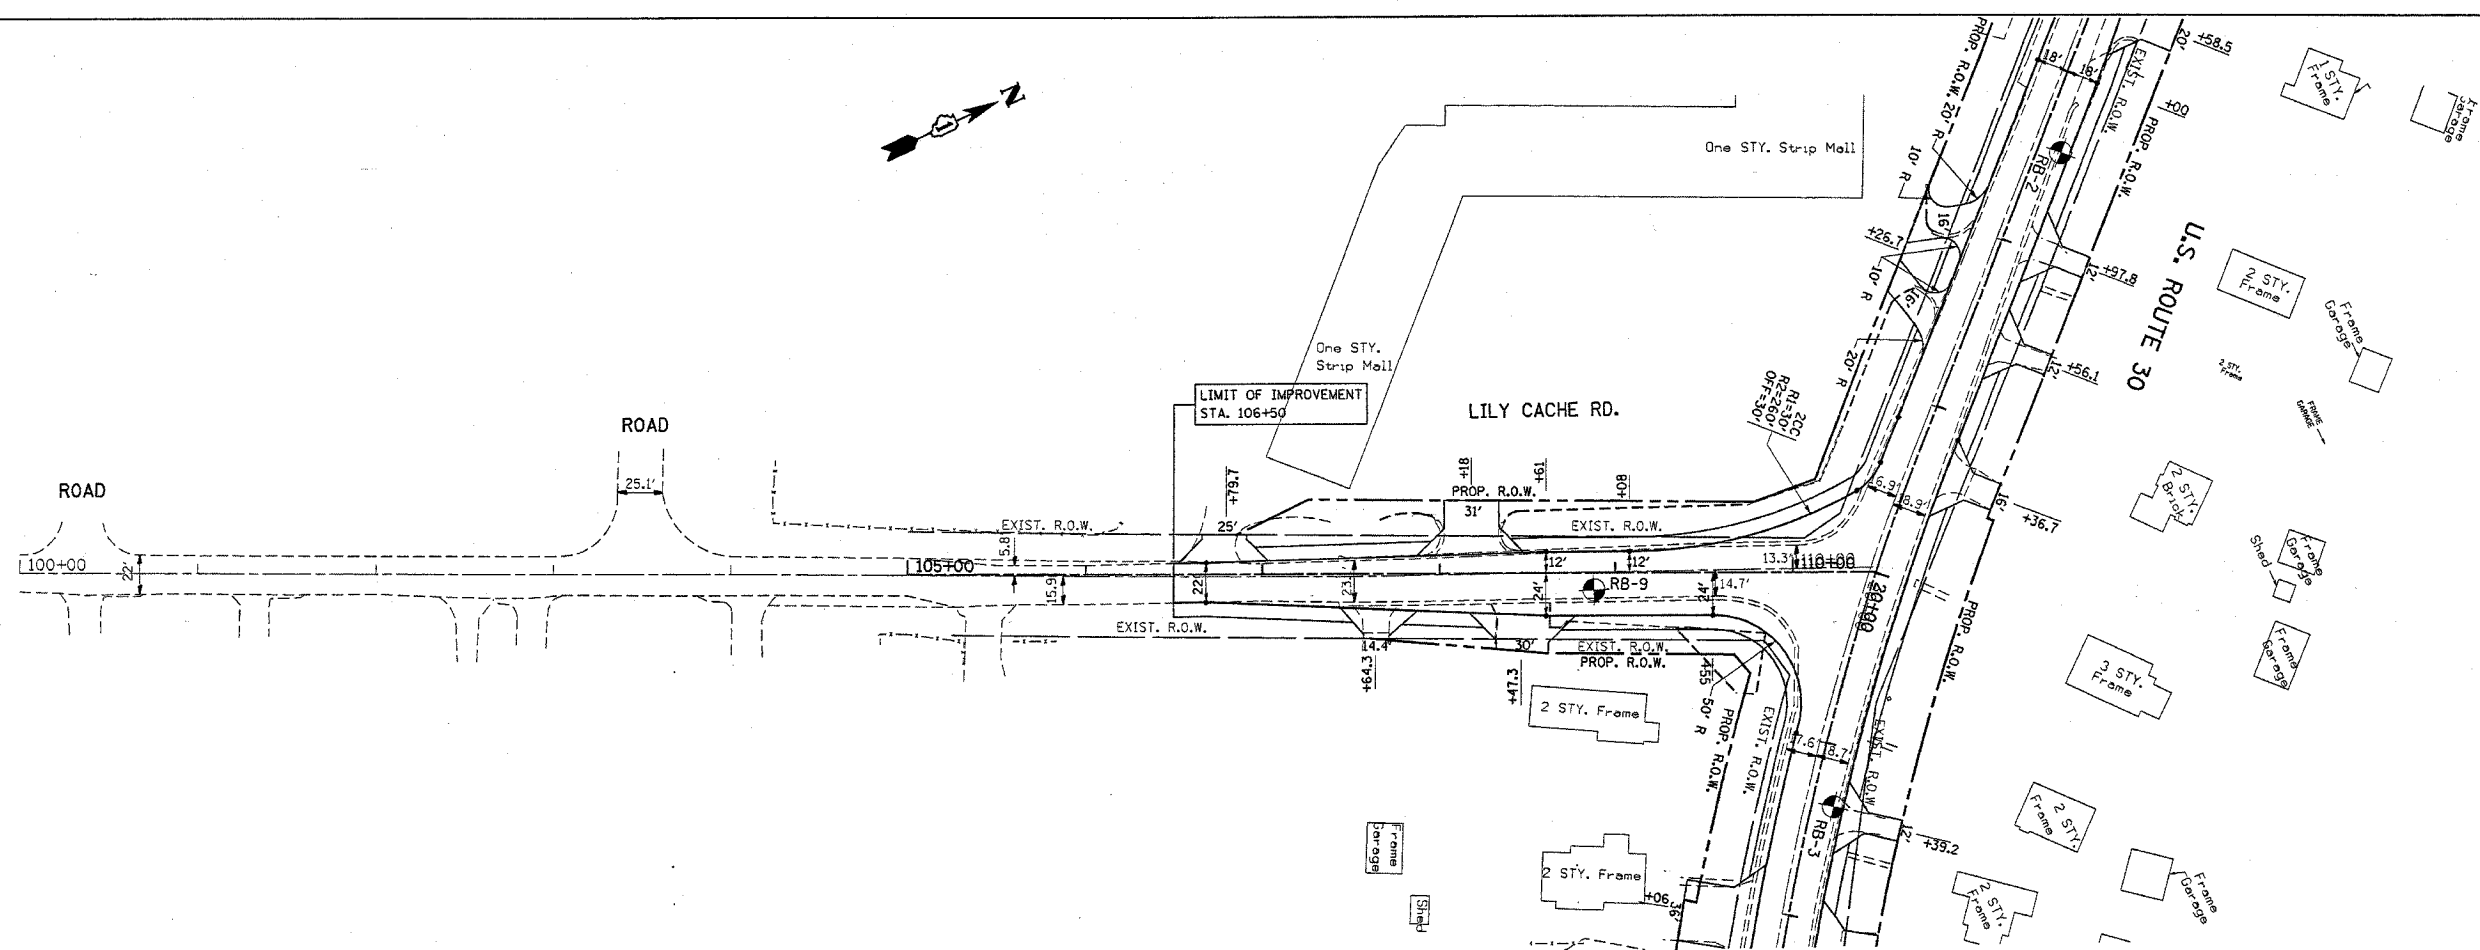

NOTE:  
SOILS PROFILE PROVIDED  
FOR INFORMATION ONLY

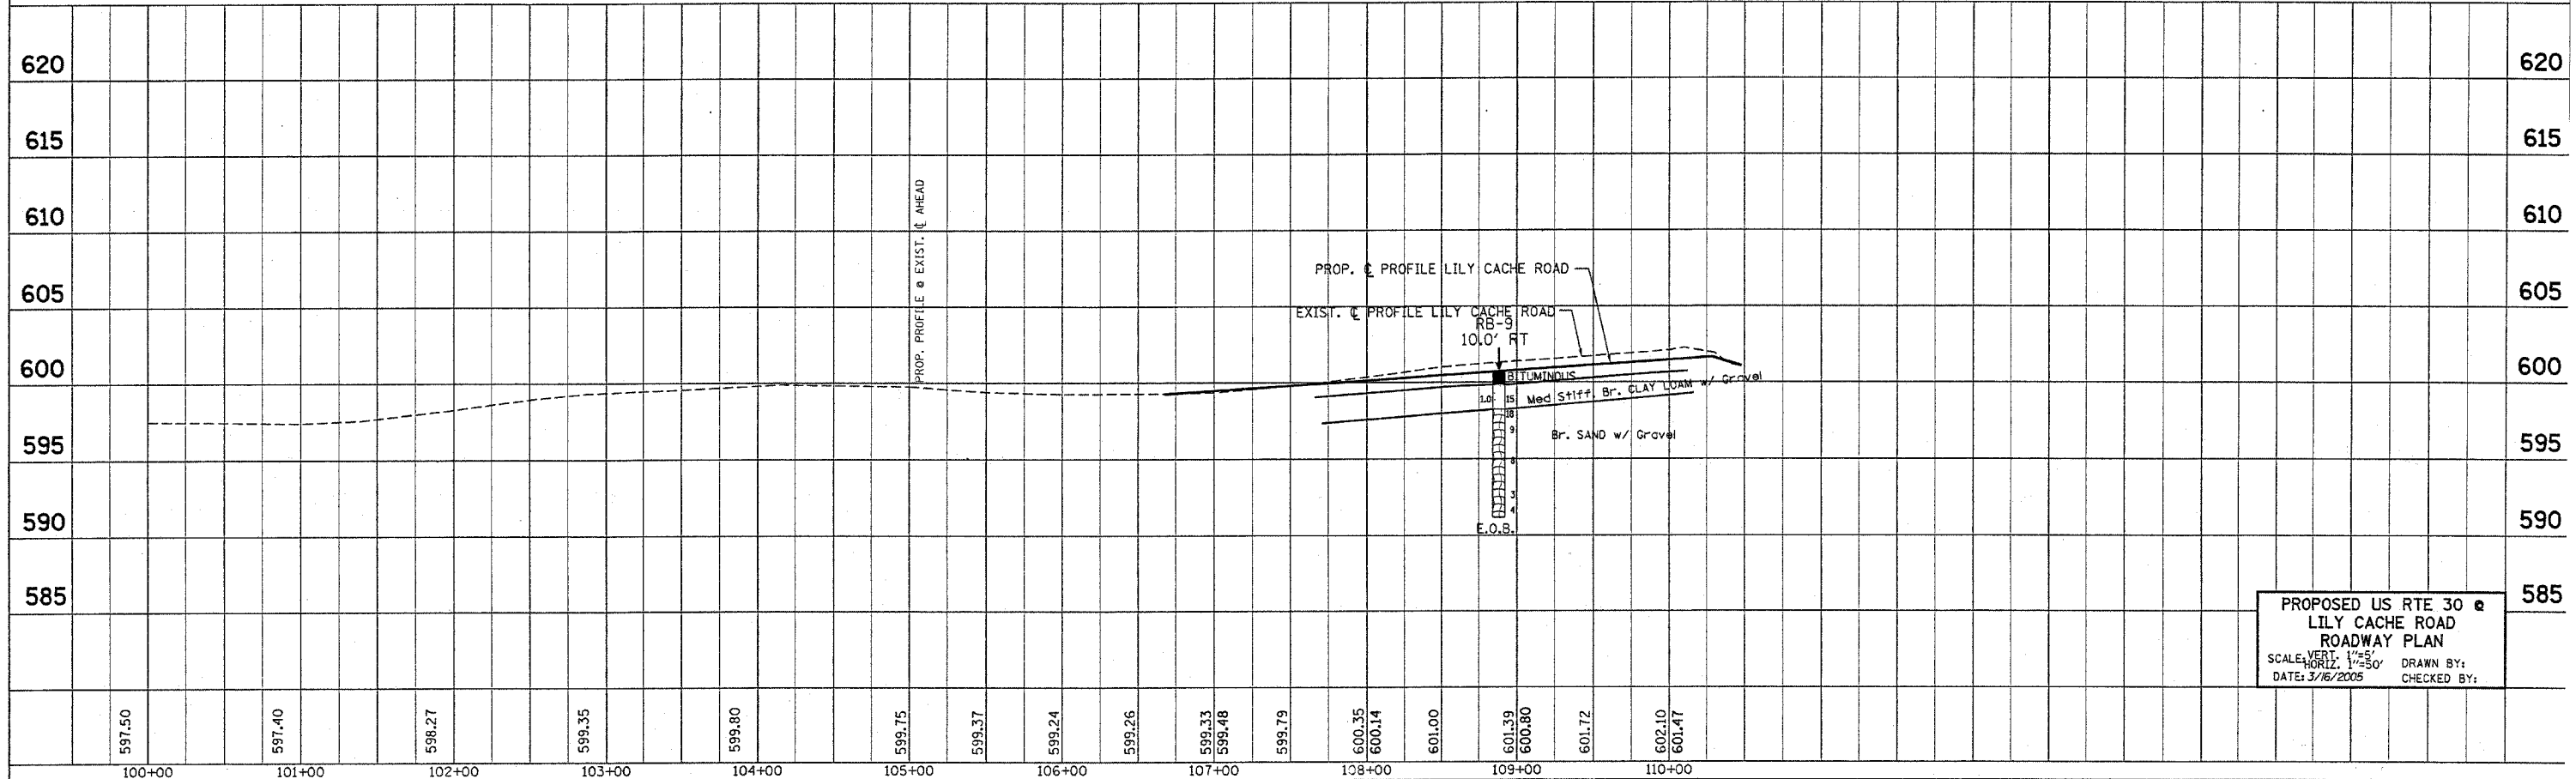

PROPOSED US RTE 30 @  
LILY CACHE ROAD  
ROADWAY PLAN  
SCALE: VERT. 1"=5'  
HORIZ. 1"=50'  
DATE: 3/16/2005  
DRAWN BY:  
CHECKED BY: