


PLOT DATE = 5/19/2005
 PLOT NAME = I:\42781\1130_01_05A\1130.P
 PLOT SCALE = 10.0000' / 1" IN.
 REF NAME = 1130.P

CONTRACT NO. 620981.70

F.A.P. RTE.	SECTION	COUNTY	TOTAL SHEETS	SHEET NO.
575	14-B-R-1&15N-3	WILL	143	130
STA.		TO STA.		
FED. ROAD DIST. NO.		ILLINOIS FED. AID PROJECT		

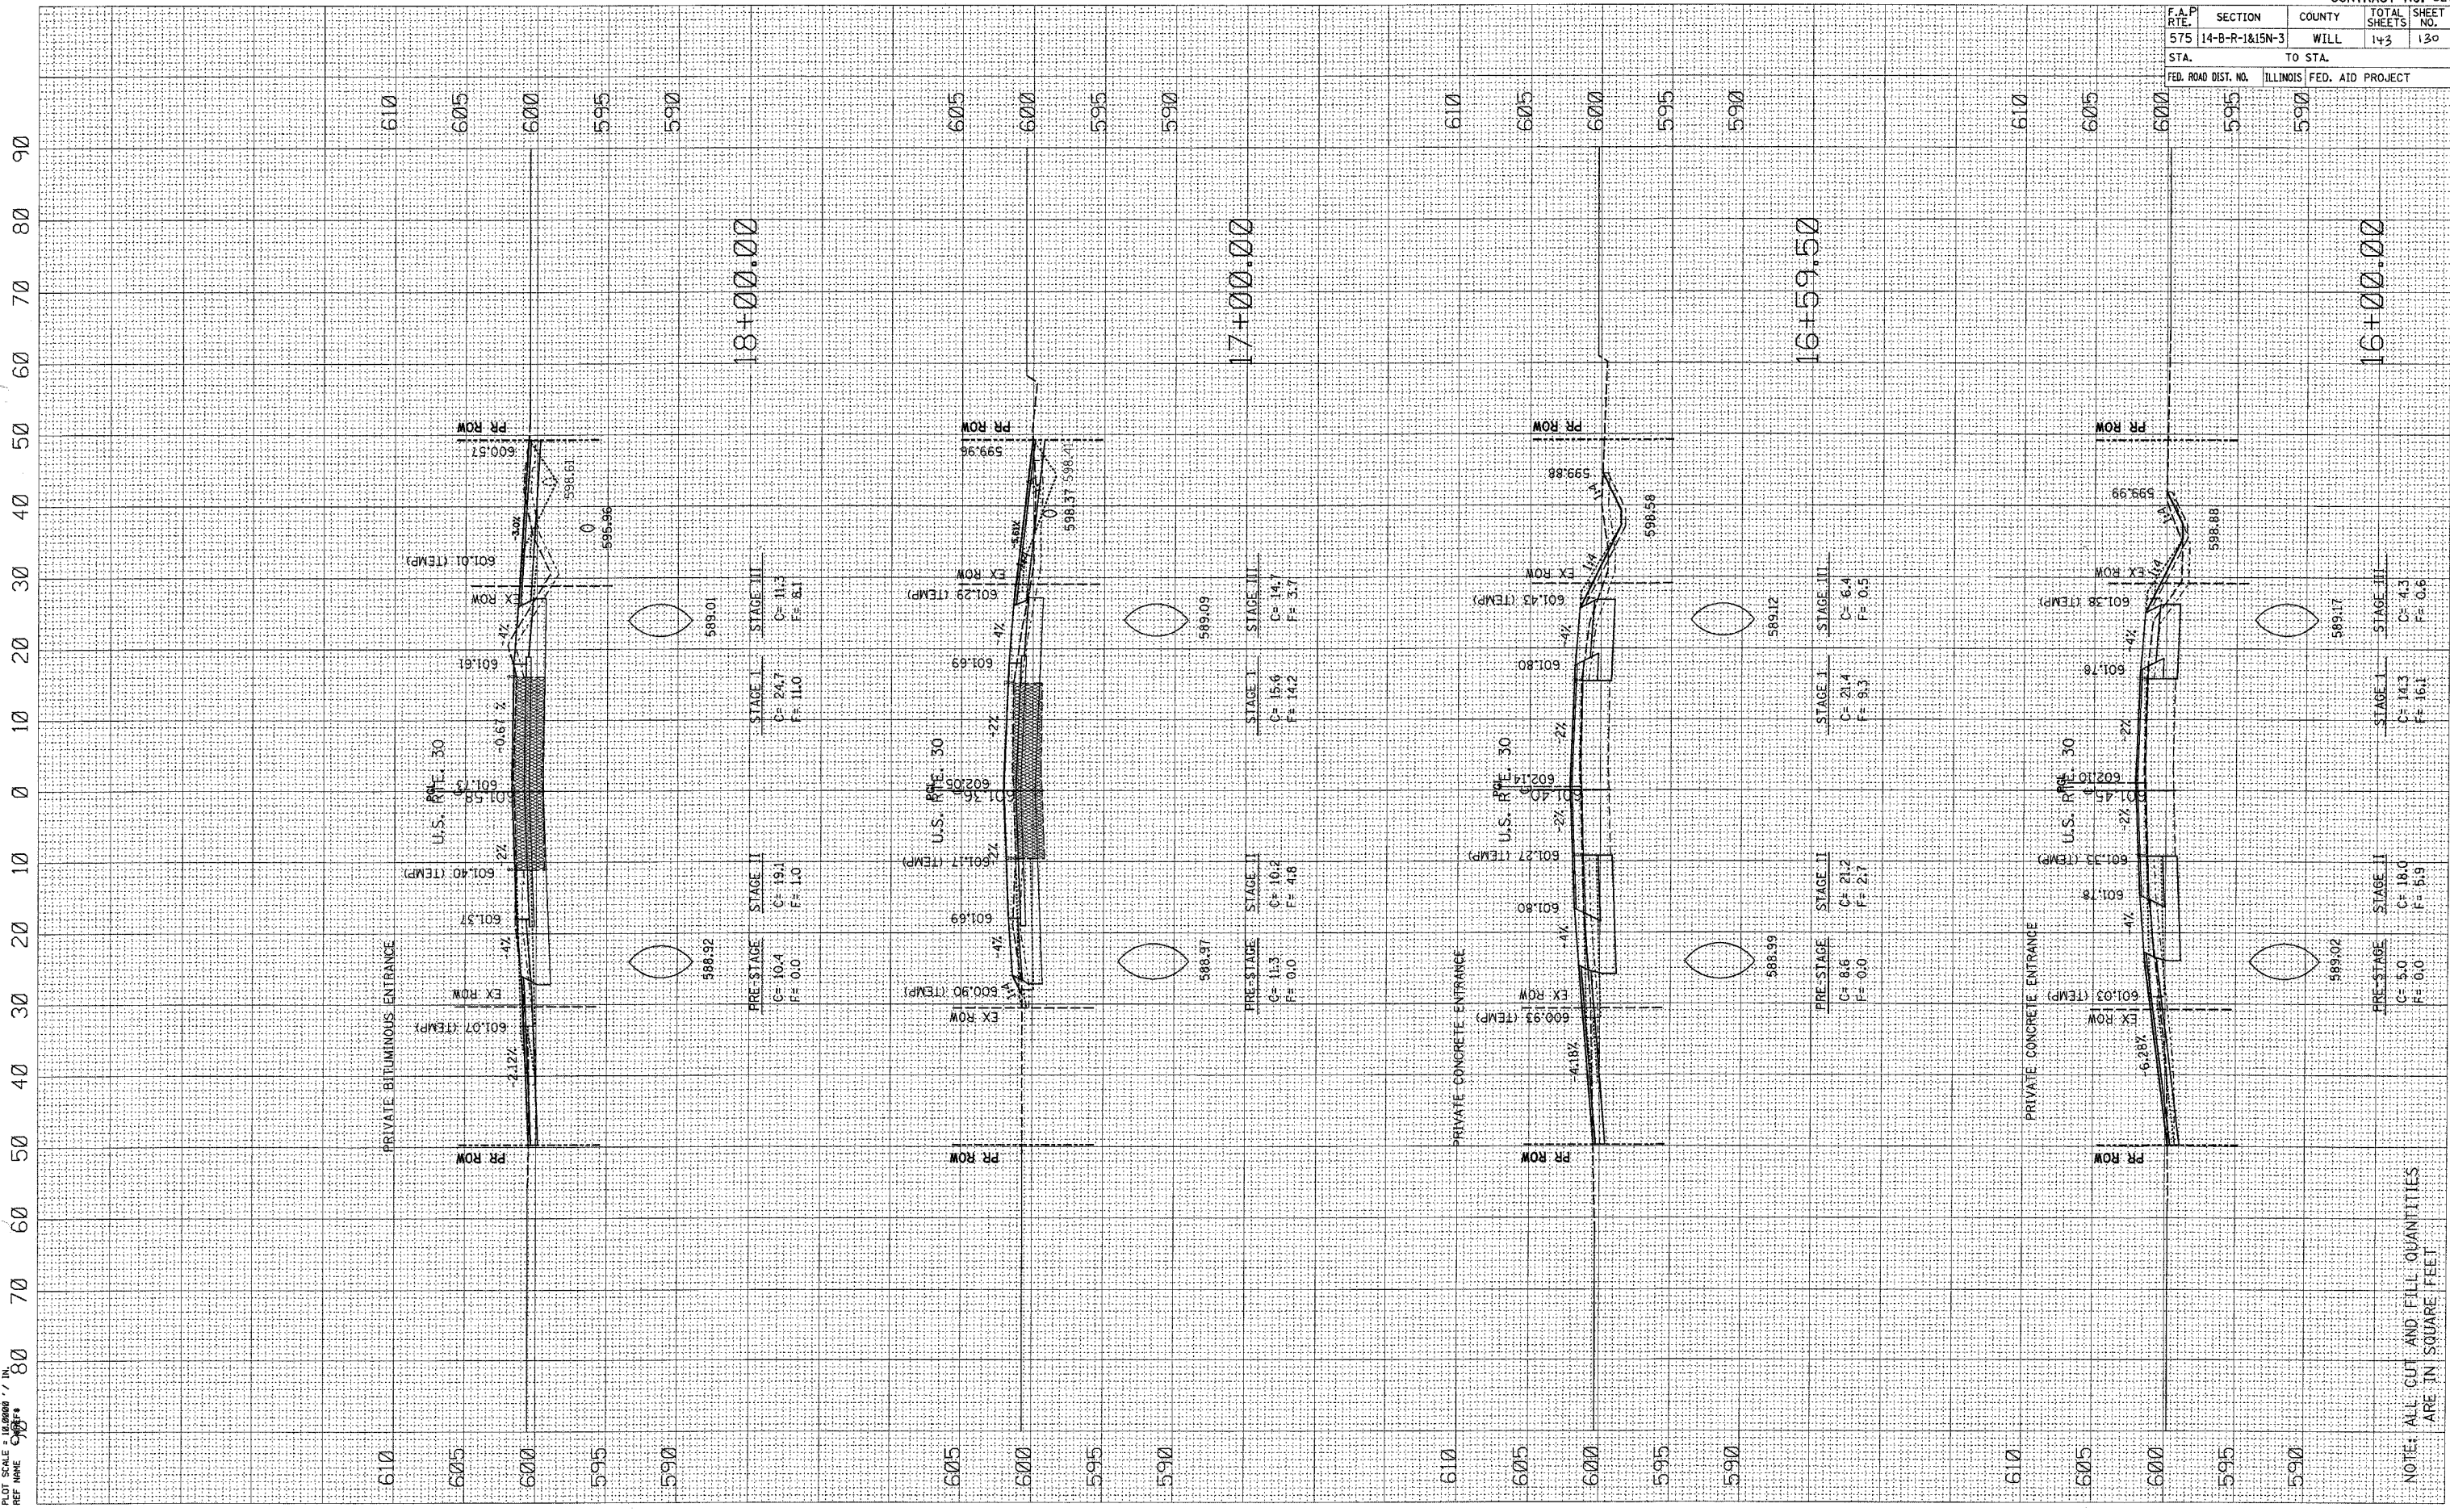

NOTE: ALL CUT AND FILL QUANTITIES
 ARE IN SQUARE FEET