


PLOT DATE = 5/19/2006  
 FILE NAME = c:\p3\p305a\dl42701\w\_s38\_01\_05\st\_1a32  
 PLOT SCALE = 1/8"=1'-0"  
 REF NAME = 00019

90 80 70 60 50 40 30 20 10 0 10 20 30 40 50 60 70 80 90

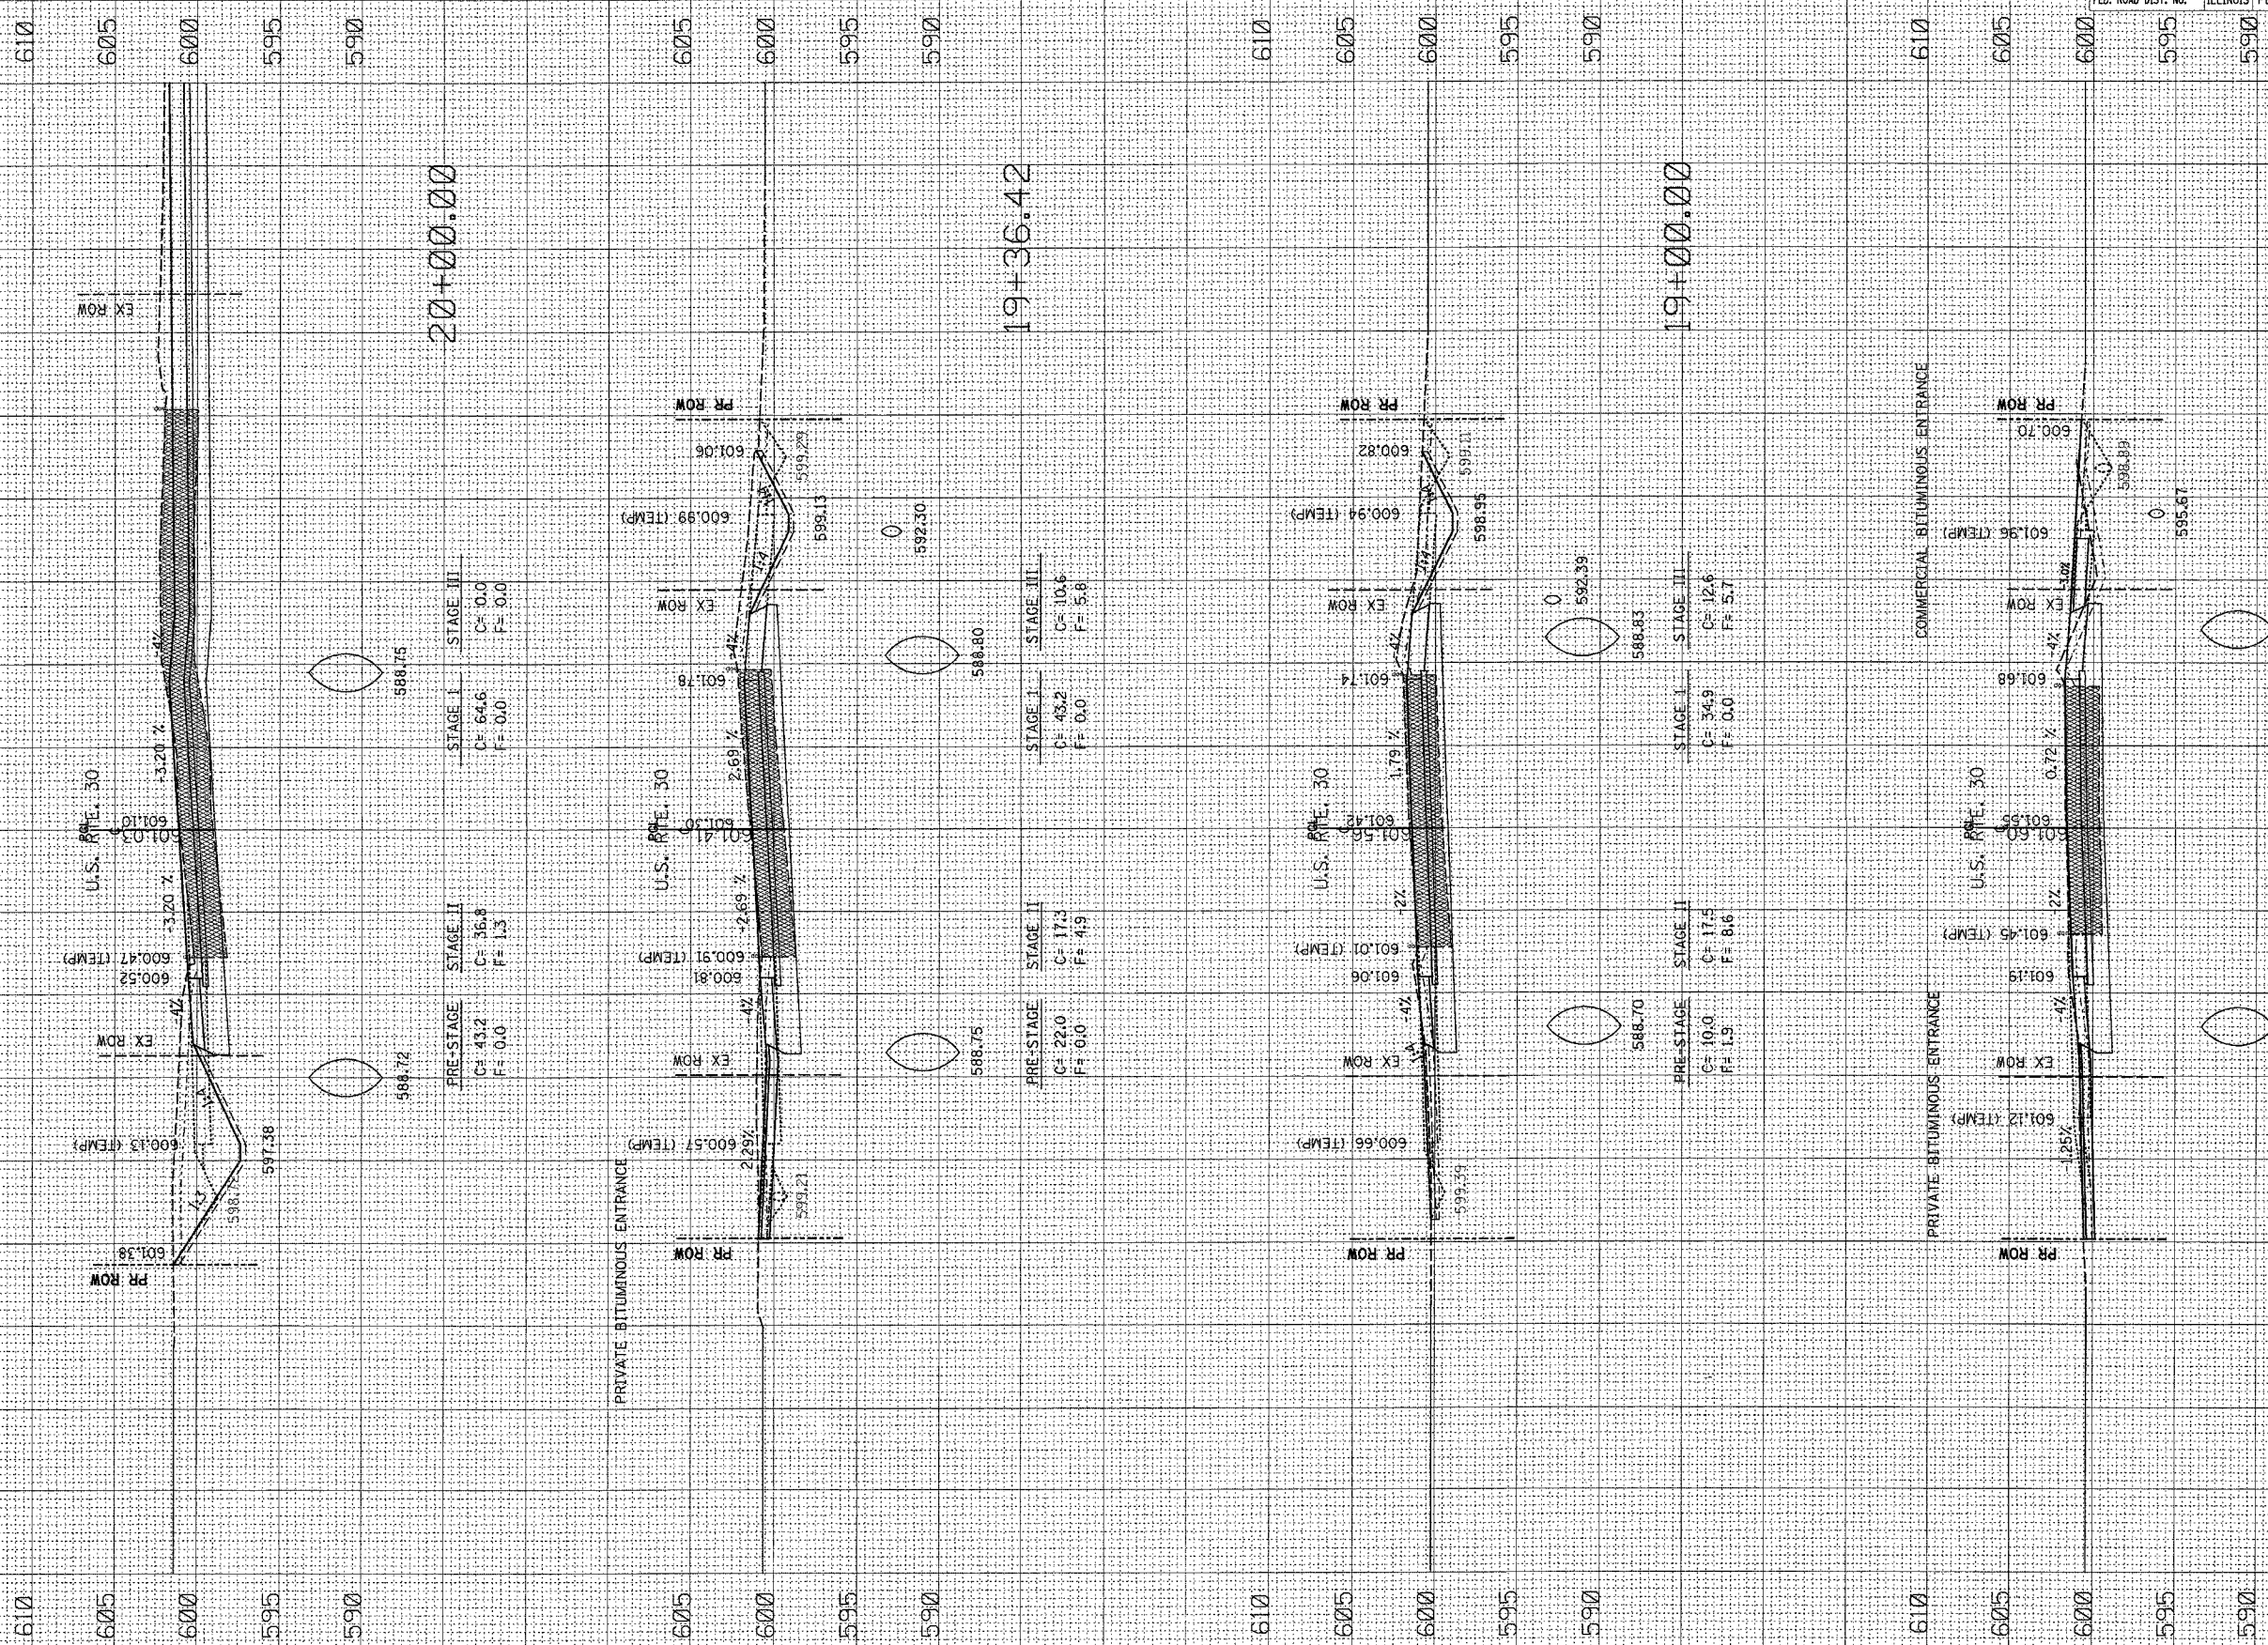

NOTE: ALL CUT AND FILL QUANTITIES ARE IN SQUARE FEET

CONTRACT NO. 62098				
F.A.P. RITE	SECTION	COUNTY	TOTAL SHEETS	SHEET NO.
575	14-B-R-1&15N-3	WILL	143	131
STA. TO STA.		ILLINOIS FED. AID PROJECT		
FED. ROAD DIST. NO.				

0 10 20 30 40 50 60 70 80 90 5002/19/50 64-70