


PLOT DATE = 4/1/2005
 PLOT SCALE = 1" = 40.00'
 REF NAME =

CONTRACT NO. 62098

F.A.P. RTE.	SECTION	COUNTY	TOTAL SHEETS	SHEET NO.
575	14-B-R-1&15N-3	WILL	143	132
STA.		TO STA.		
FED. ROAD DIST. NO.		ILLINOIS FED. AID PROJECT		

90
80
70
60
50
40
30
20
10
0
10
20
30
40
50
60
70
80
90

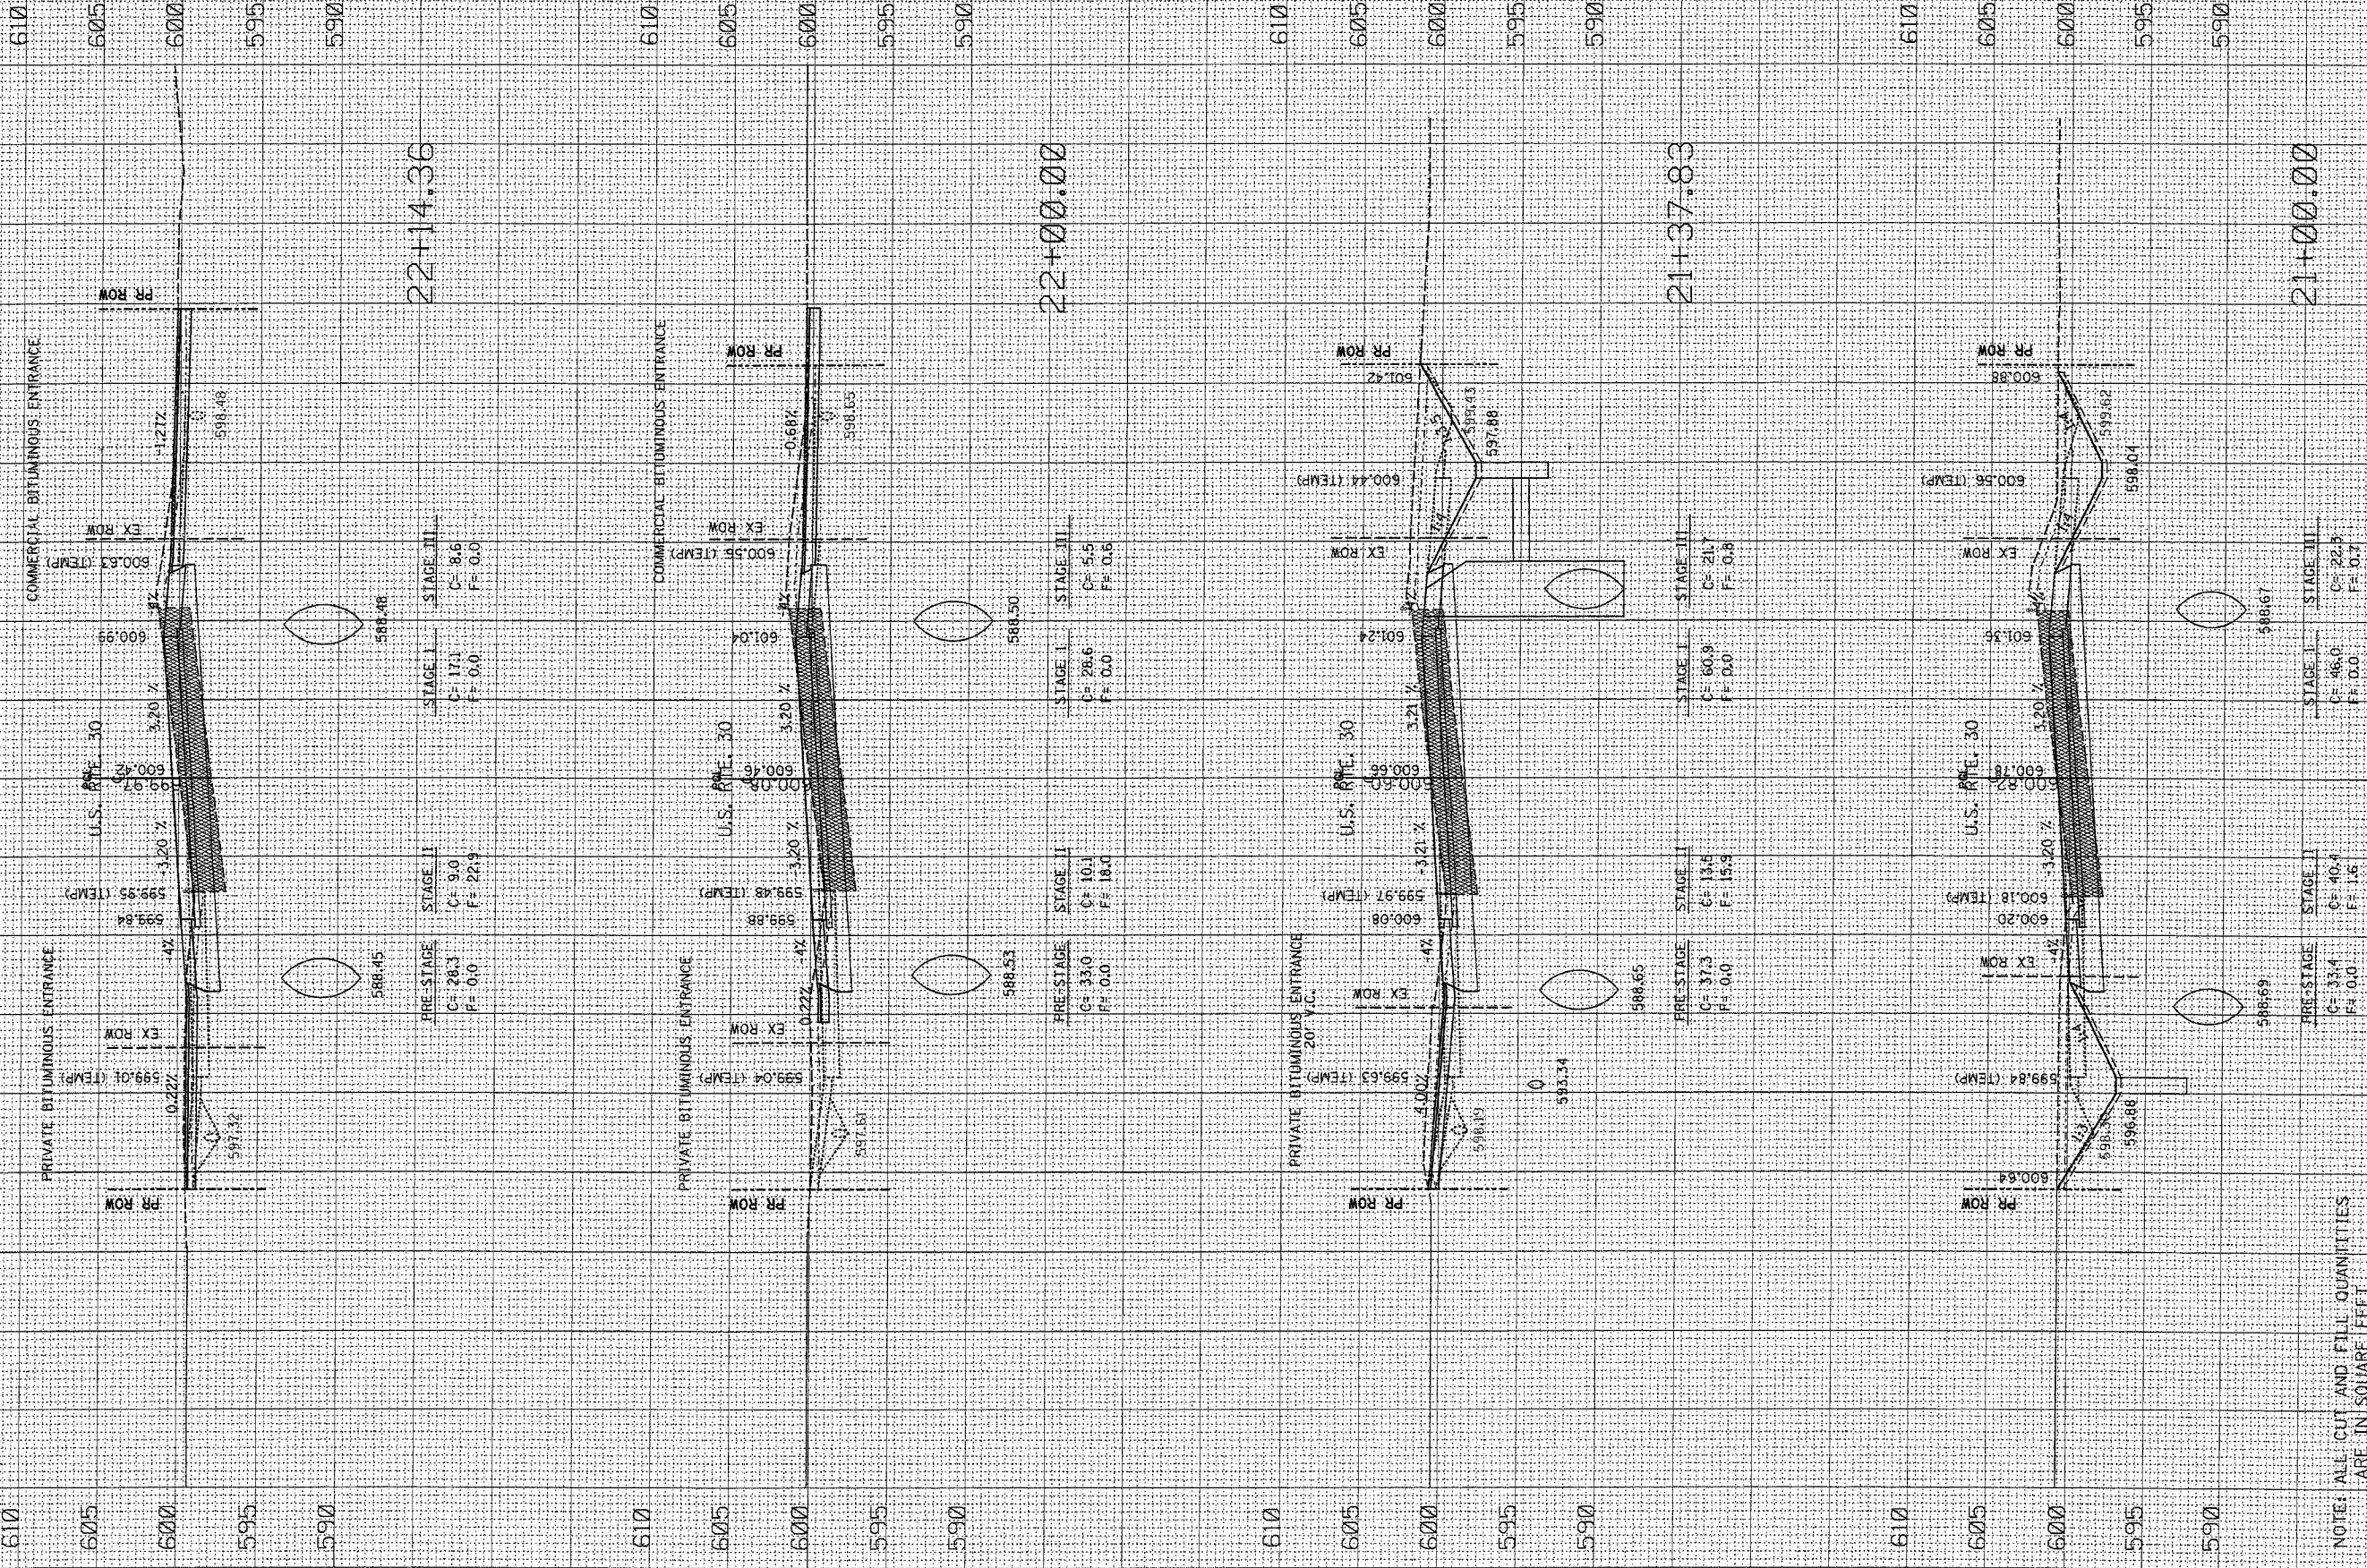

NOTE: ALL CUT AND FILL QUANTITIES ARE IN SQUARE FEET