


PLOT DATE = 4/12/2005  
 FILE NAME = c:\pcc\pcc14\14270\va...ar39\_01\_05ah.mxd  
 PLOT SCALE = 1/8"=1'-0"  
 REF NAME =

CONTRACT NO. 62098			
F.A.P. RTE.	SECTION	COUNTY	TOTAL SHEETS
575	14-B-R-1&15N-3	WILL	143
STA.	TO STA.		
FED. ROAD DIST. NO.	ILLINOIS	FED. AID PROJECT	

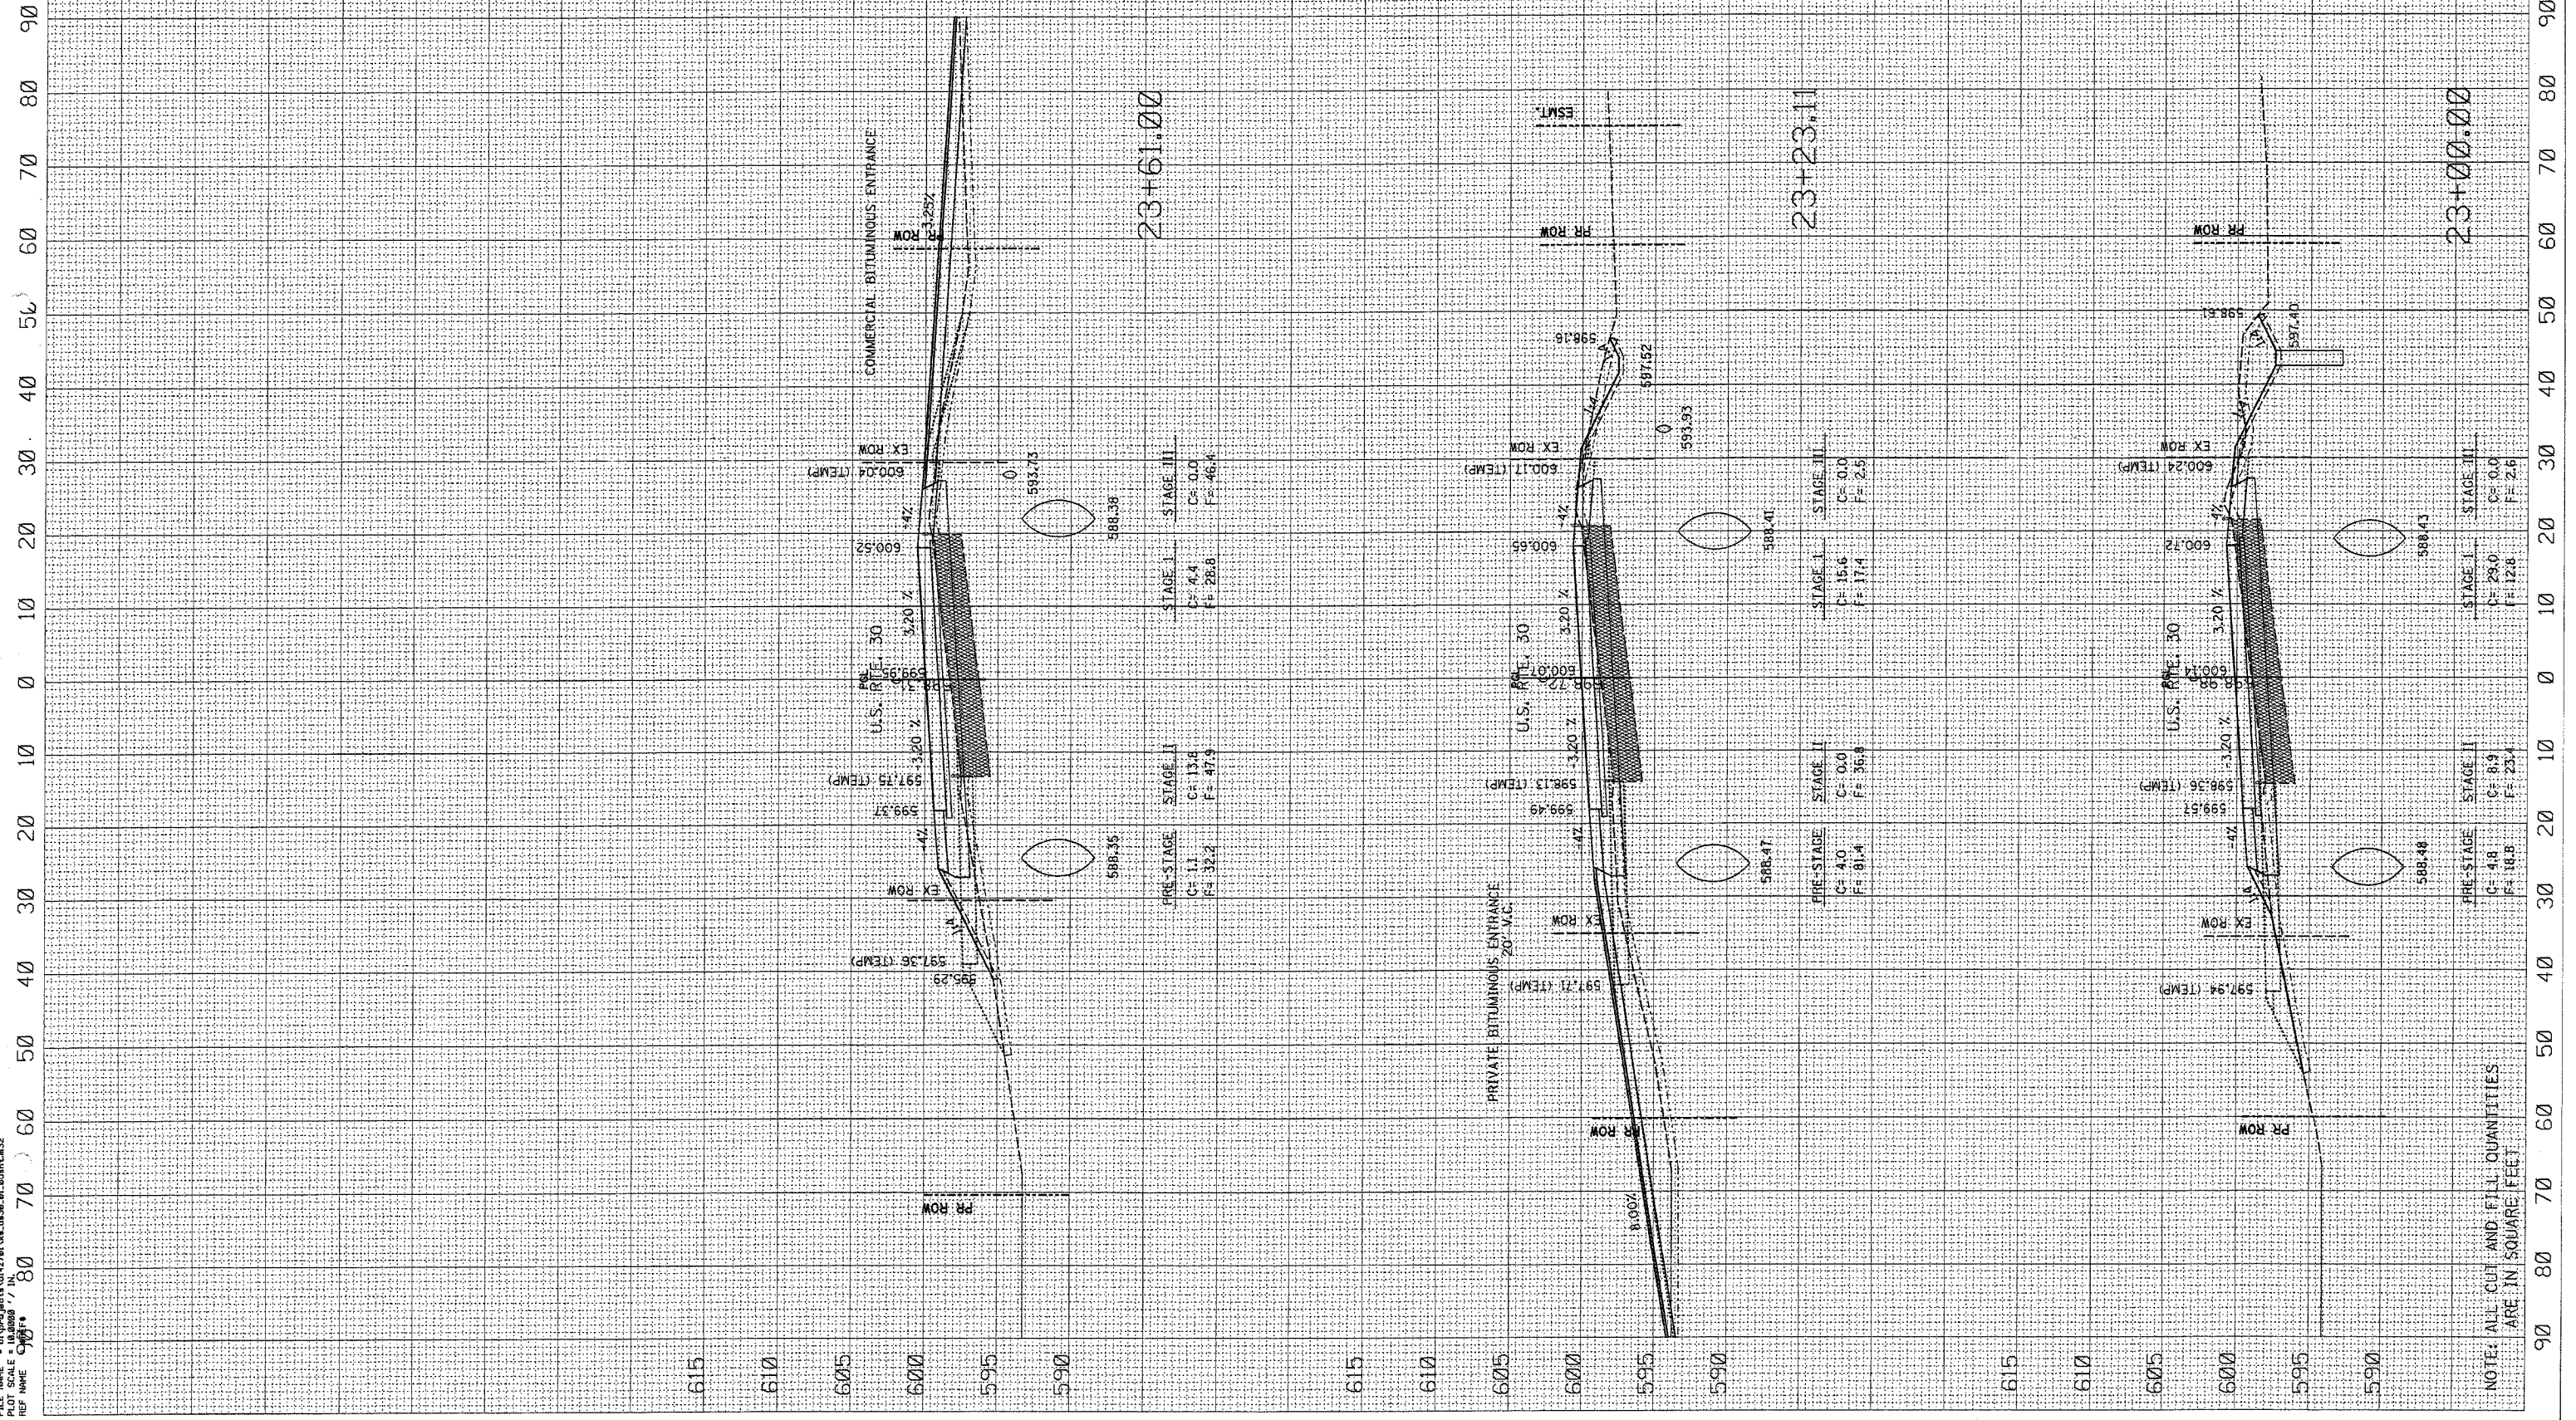

NOTE: ALL CUT AND FILL QUANTITIES ARE IN SQUARE FEET

12:12:00 04/12/2005 75.5