


PLOT DATE = 4/17/2005
 FILE NAME = c:\projects\14-b-r-1&15n-3\14-b-r-1&15n-3.dwg
 REF NAME = 14-b-r-1&15n-3.dwg

CONTRACT NO.		62098	
F.A. RTE.	SECTION	COUNTY	TOTAL SHEETS
575	14-B-R-1&15N-3	WILL	143
SHEET NO.		136	
STA.		TO STA.	
FED. ROAD DIST. NO.	ILLINOIS	FED. AID PROJECT	

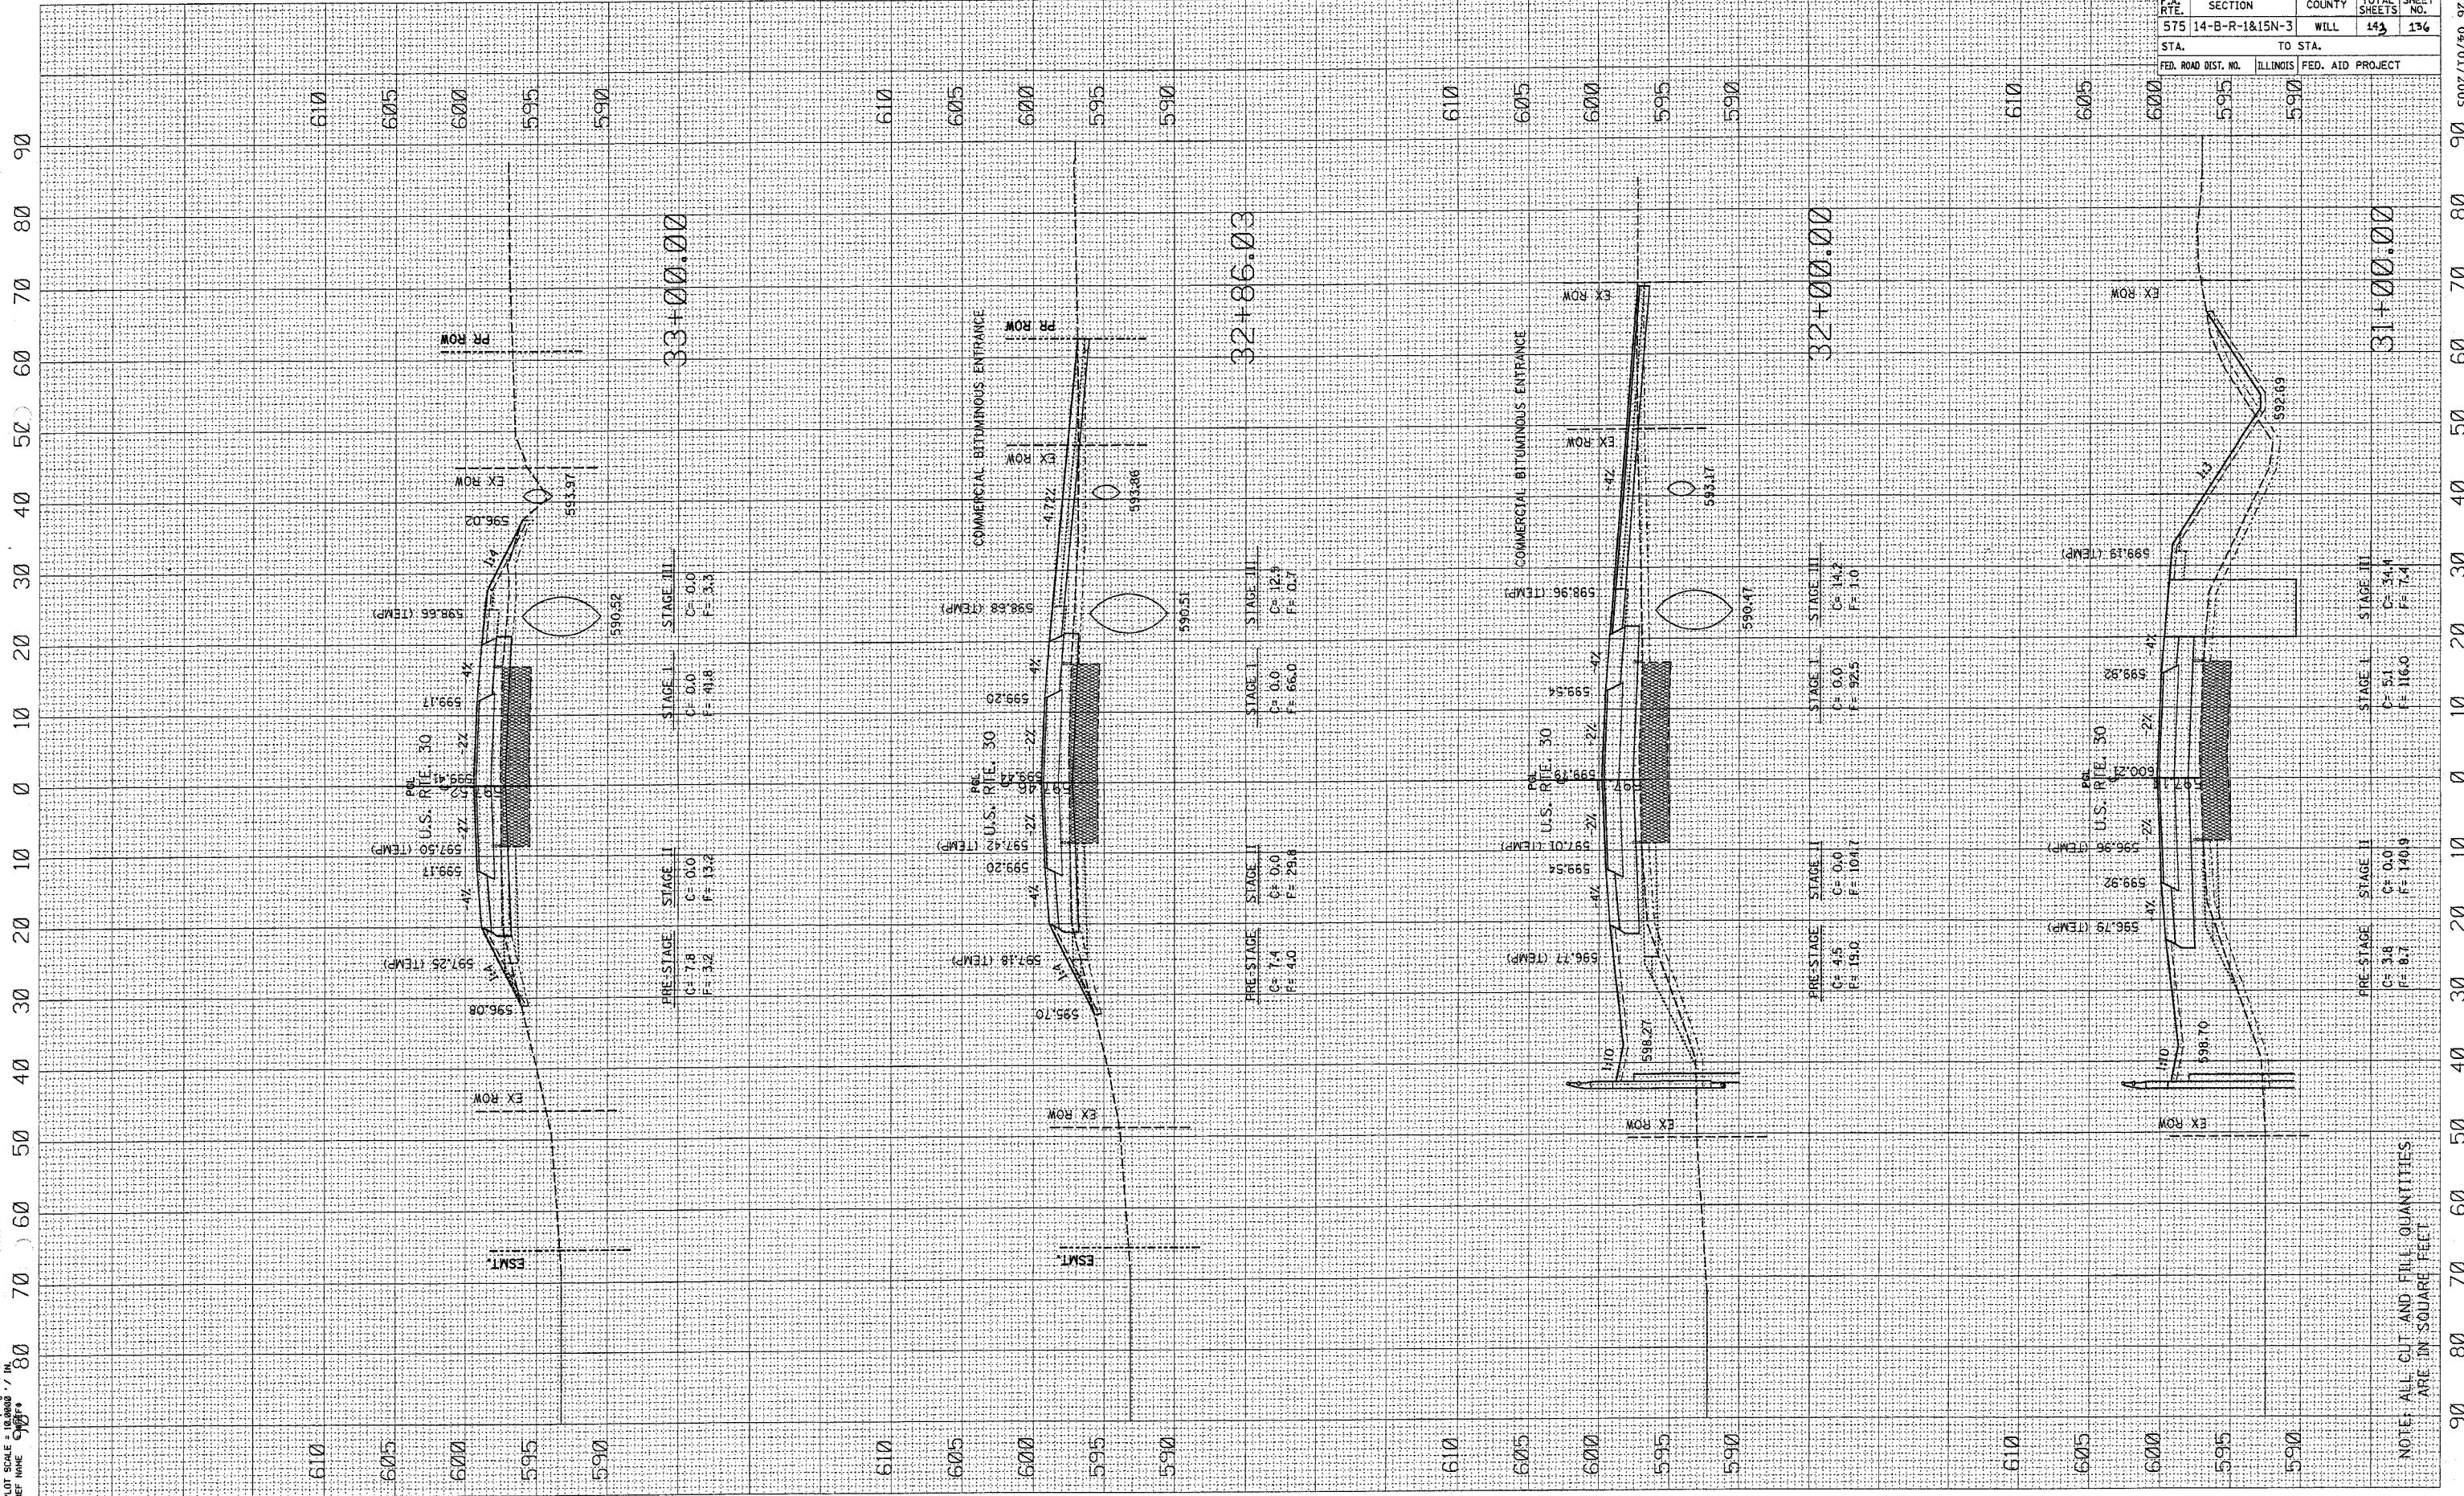

NOTE: ALL CUT AND FILL QUANTITIES ARE IN SQUARE FEET

12:25:26 04/01/2005 06 80 70 60 50 40 30 20 10 0 10 20 30 40 50 60 70 80 90