


PLOT DATE = 4/1/2005
 FILE NAME = o:\projects\142781\142781.dwg
 PLOT SCALE = 1/8"=1'-0"
 REF NAME = 0001

CONTRACT NO. 62098			
F.A. RTE.	SECTION	COUNTY	TOTAL SHEET NO.
575	14-B-R-1&15N-3	WILL	143
STA.		TO STA.	
FED. ROAD DIST. NO.		ILLINOIS FED. AID PROJECT	

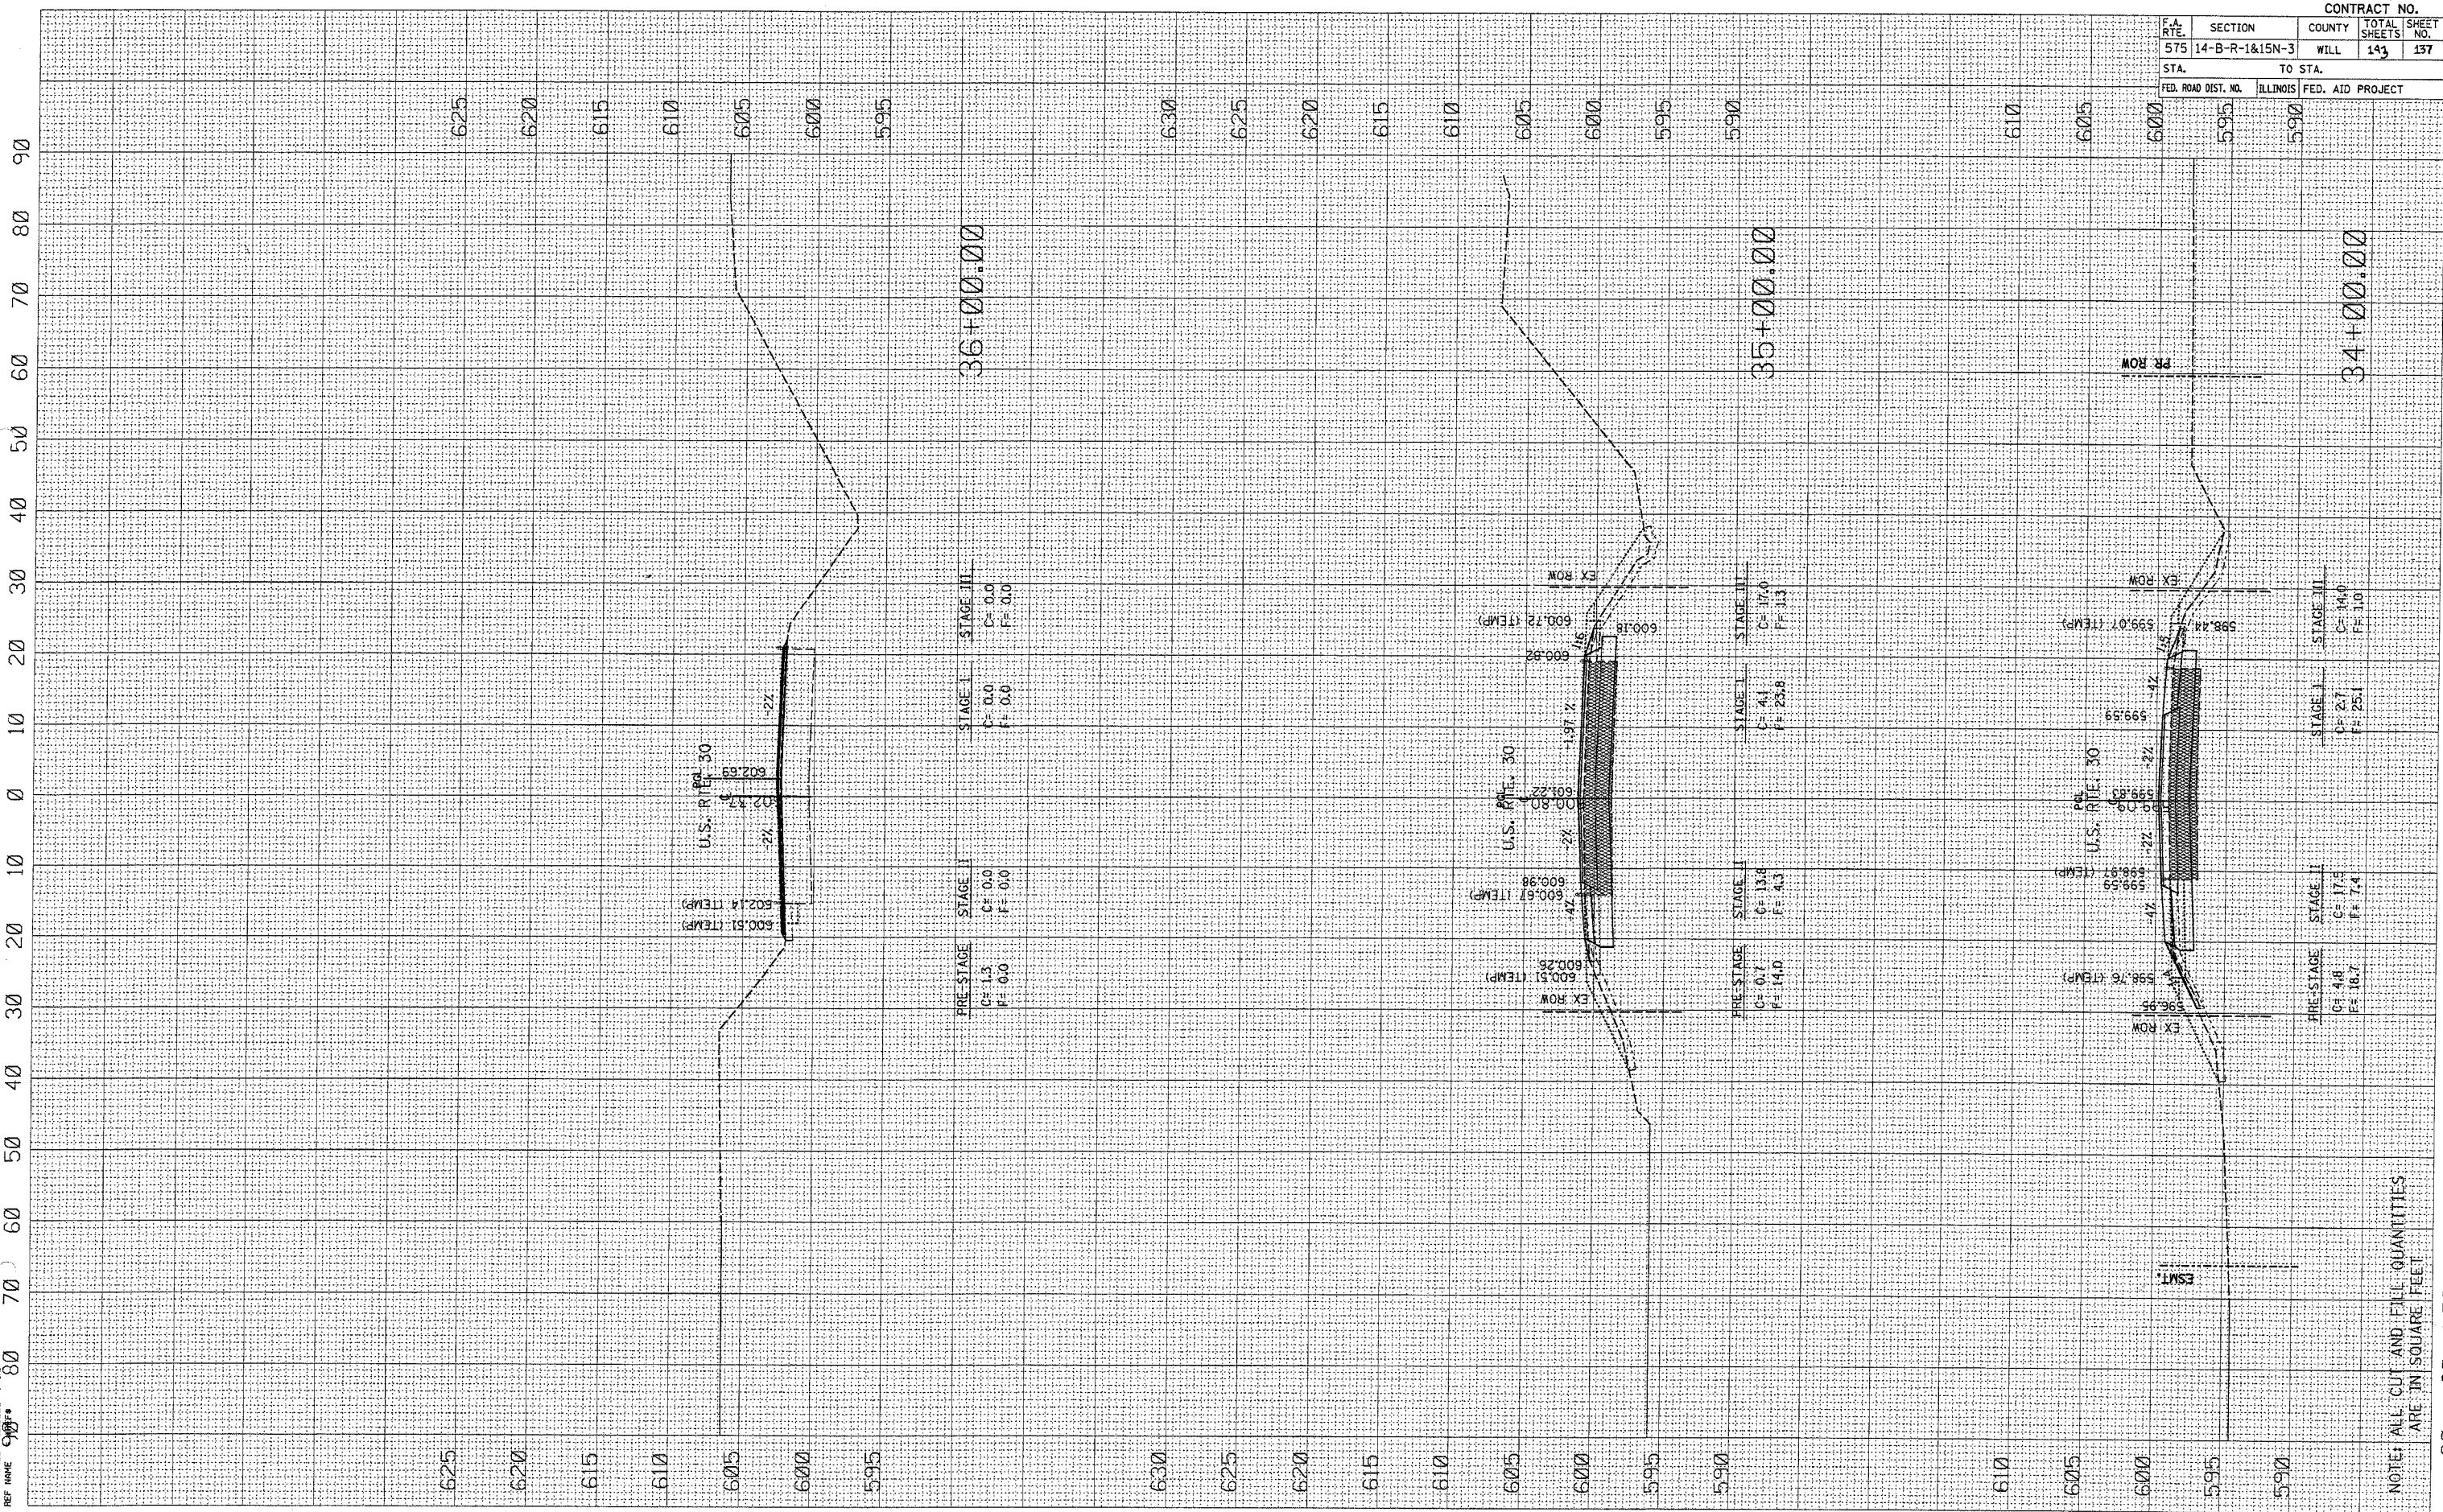

NOTE: ALL CUT AND FILL QUANTITIES ARE IN SQUARE FEET

12:25:15 04/01/2005 06 80 70 60 50 40 30 20 10 0 10 20 30 40 50 60 70 80 90