


PLOT DATE = 4/1/2005
FILE NAME = c:\projects\412781\...
PLOT SCALE = 1/8" = 100'
REF NAME =

90
80
70
60
50
40
30
20
10
0
10
20
30
40
50
60
70
80
90

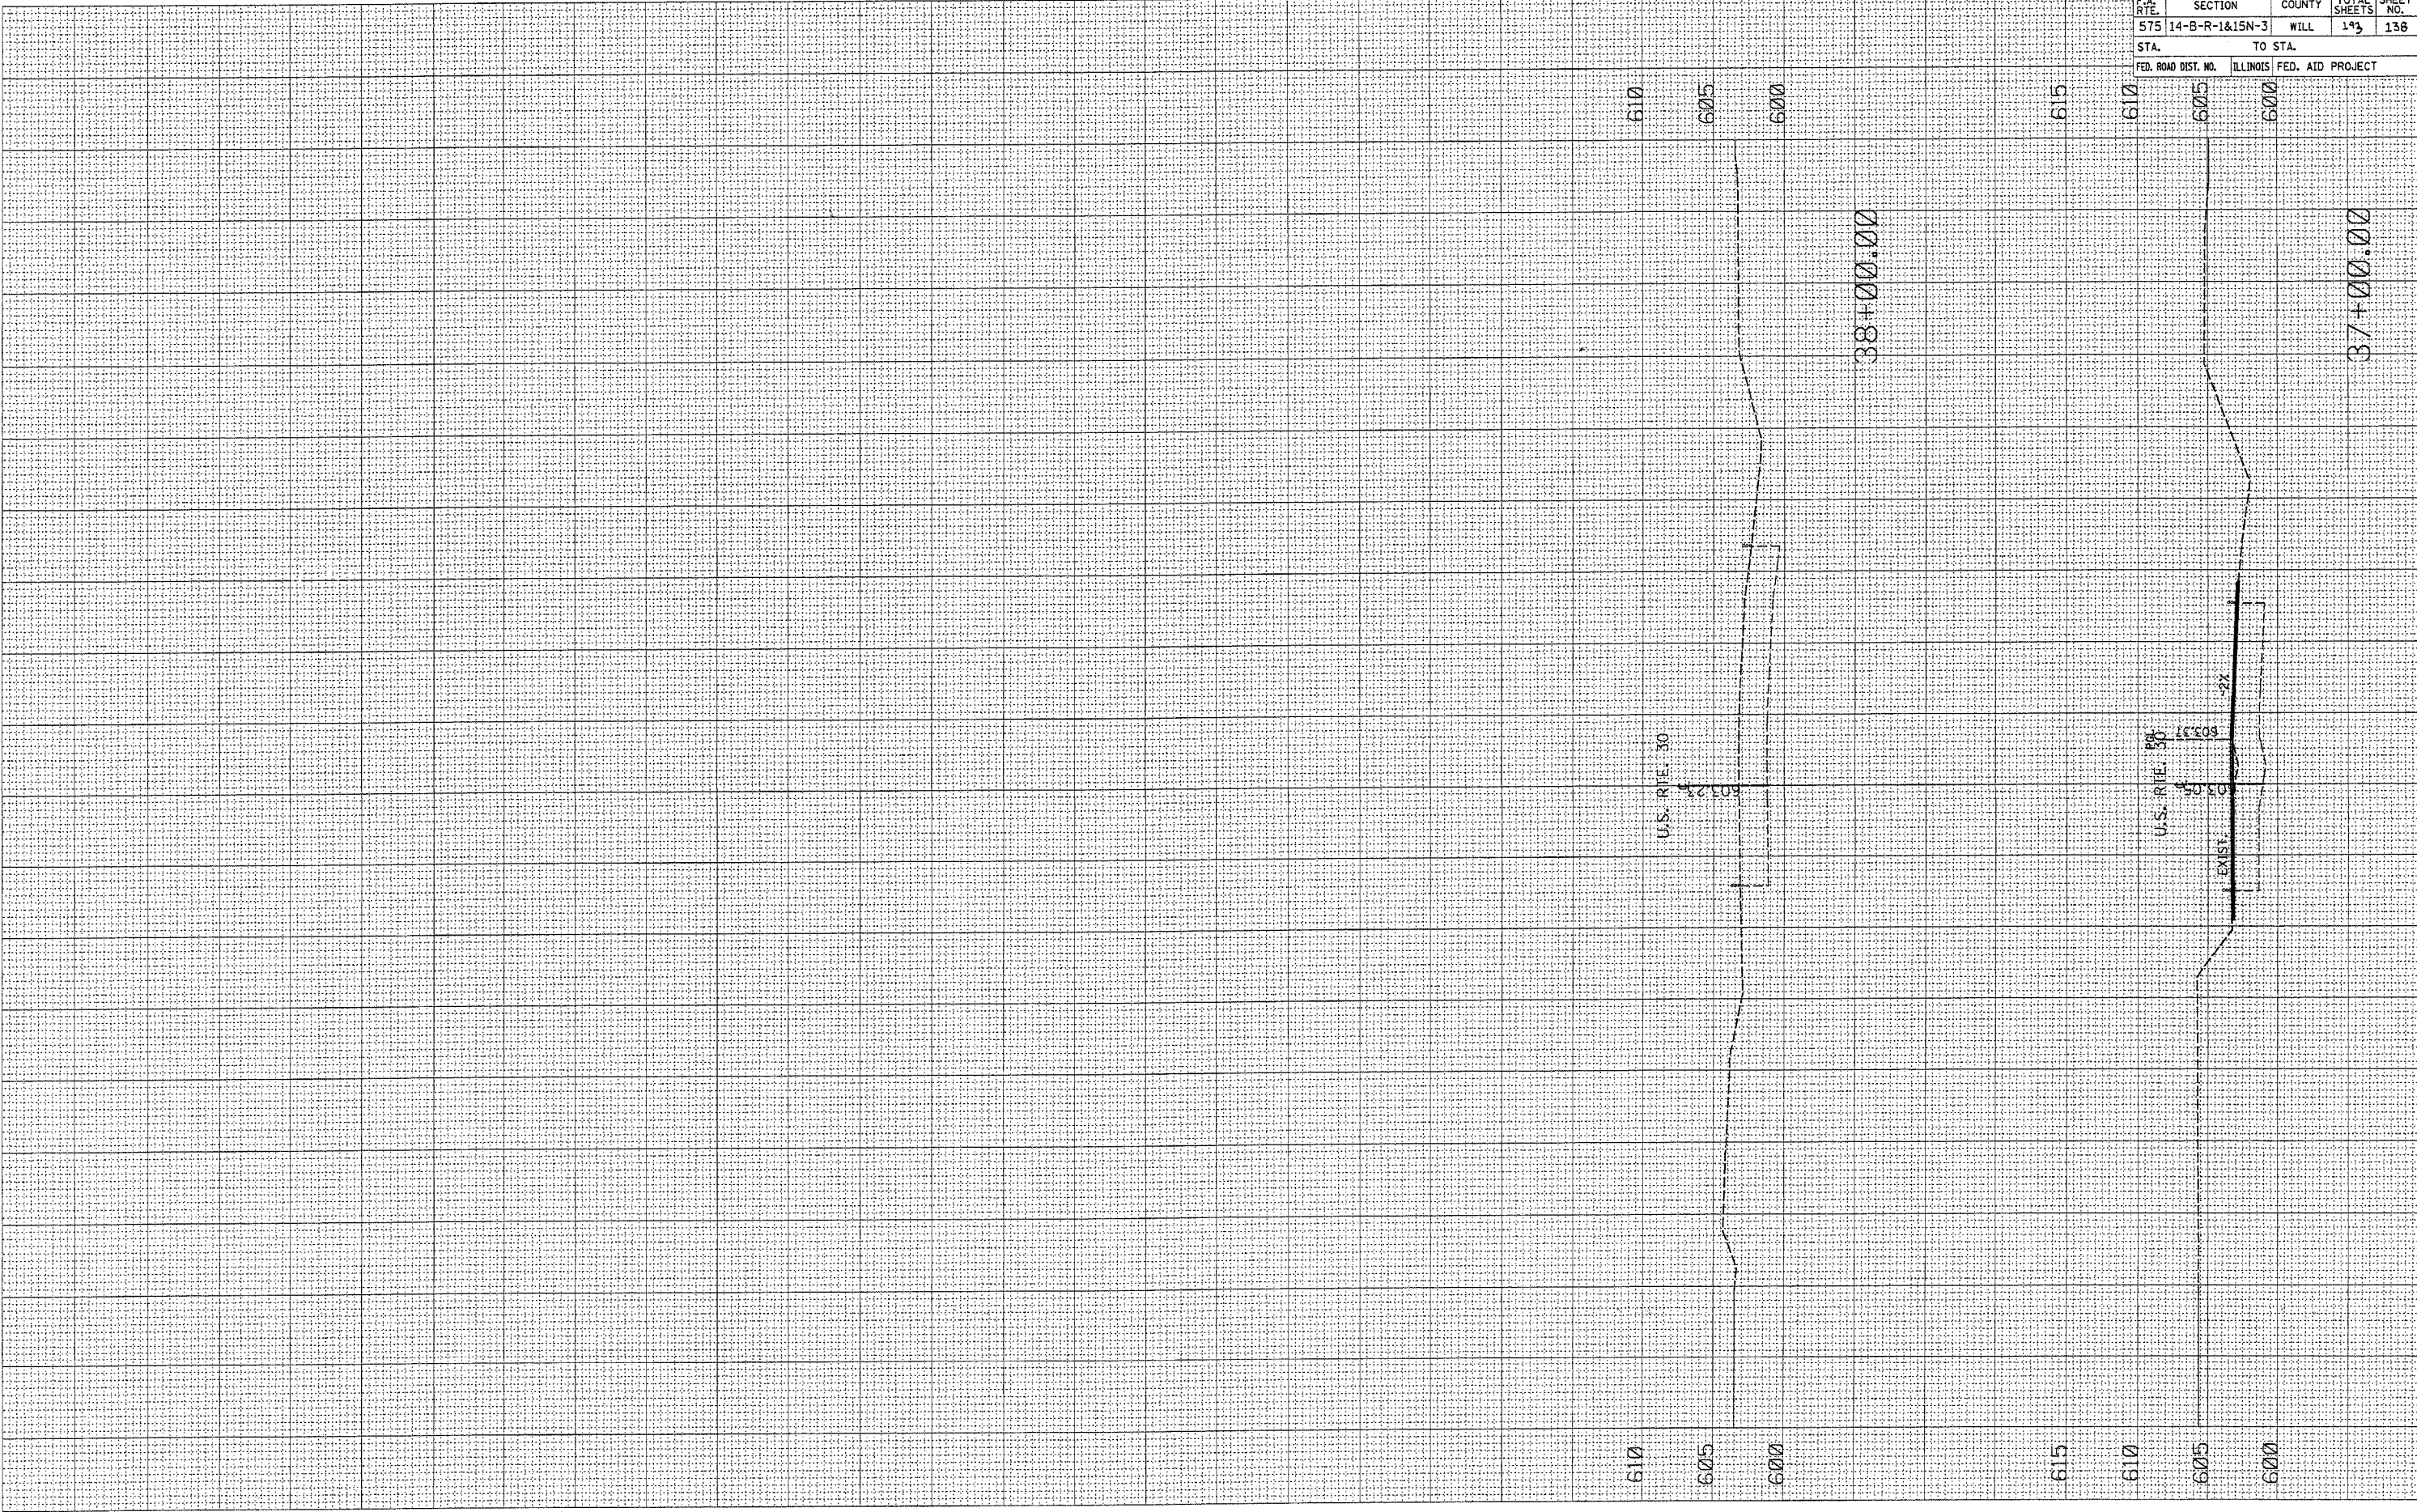

F.A. RTE.	SECTION	COUNTY	CONTRACT NO.	TOTAL SHEETS	SHEET NO.
575	14-B-R-1&15N-3	WILL	62098	143	138
STA.		TO STA.			
FED. ROAD DIST. NO.		ILLINOIS	FED. AID PROJECT		

2:25:05 04/01/2005 90 80 70 60 50 40 30 20 10 0 10 20 30 40 50 60 70 80 90