


PLOT DATE = 5/19/2008
 FILE NAME = c:\p\projects\072781\w\1114_01_05sta.mxd
 PLOT SCALE = 1/8"=1'-0"
 REFERENCE = SHEET 4

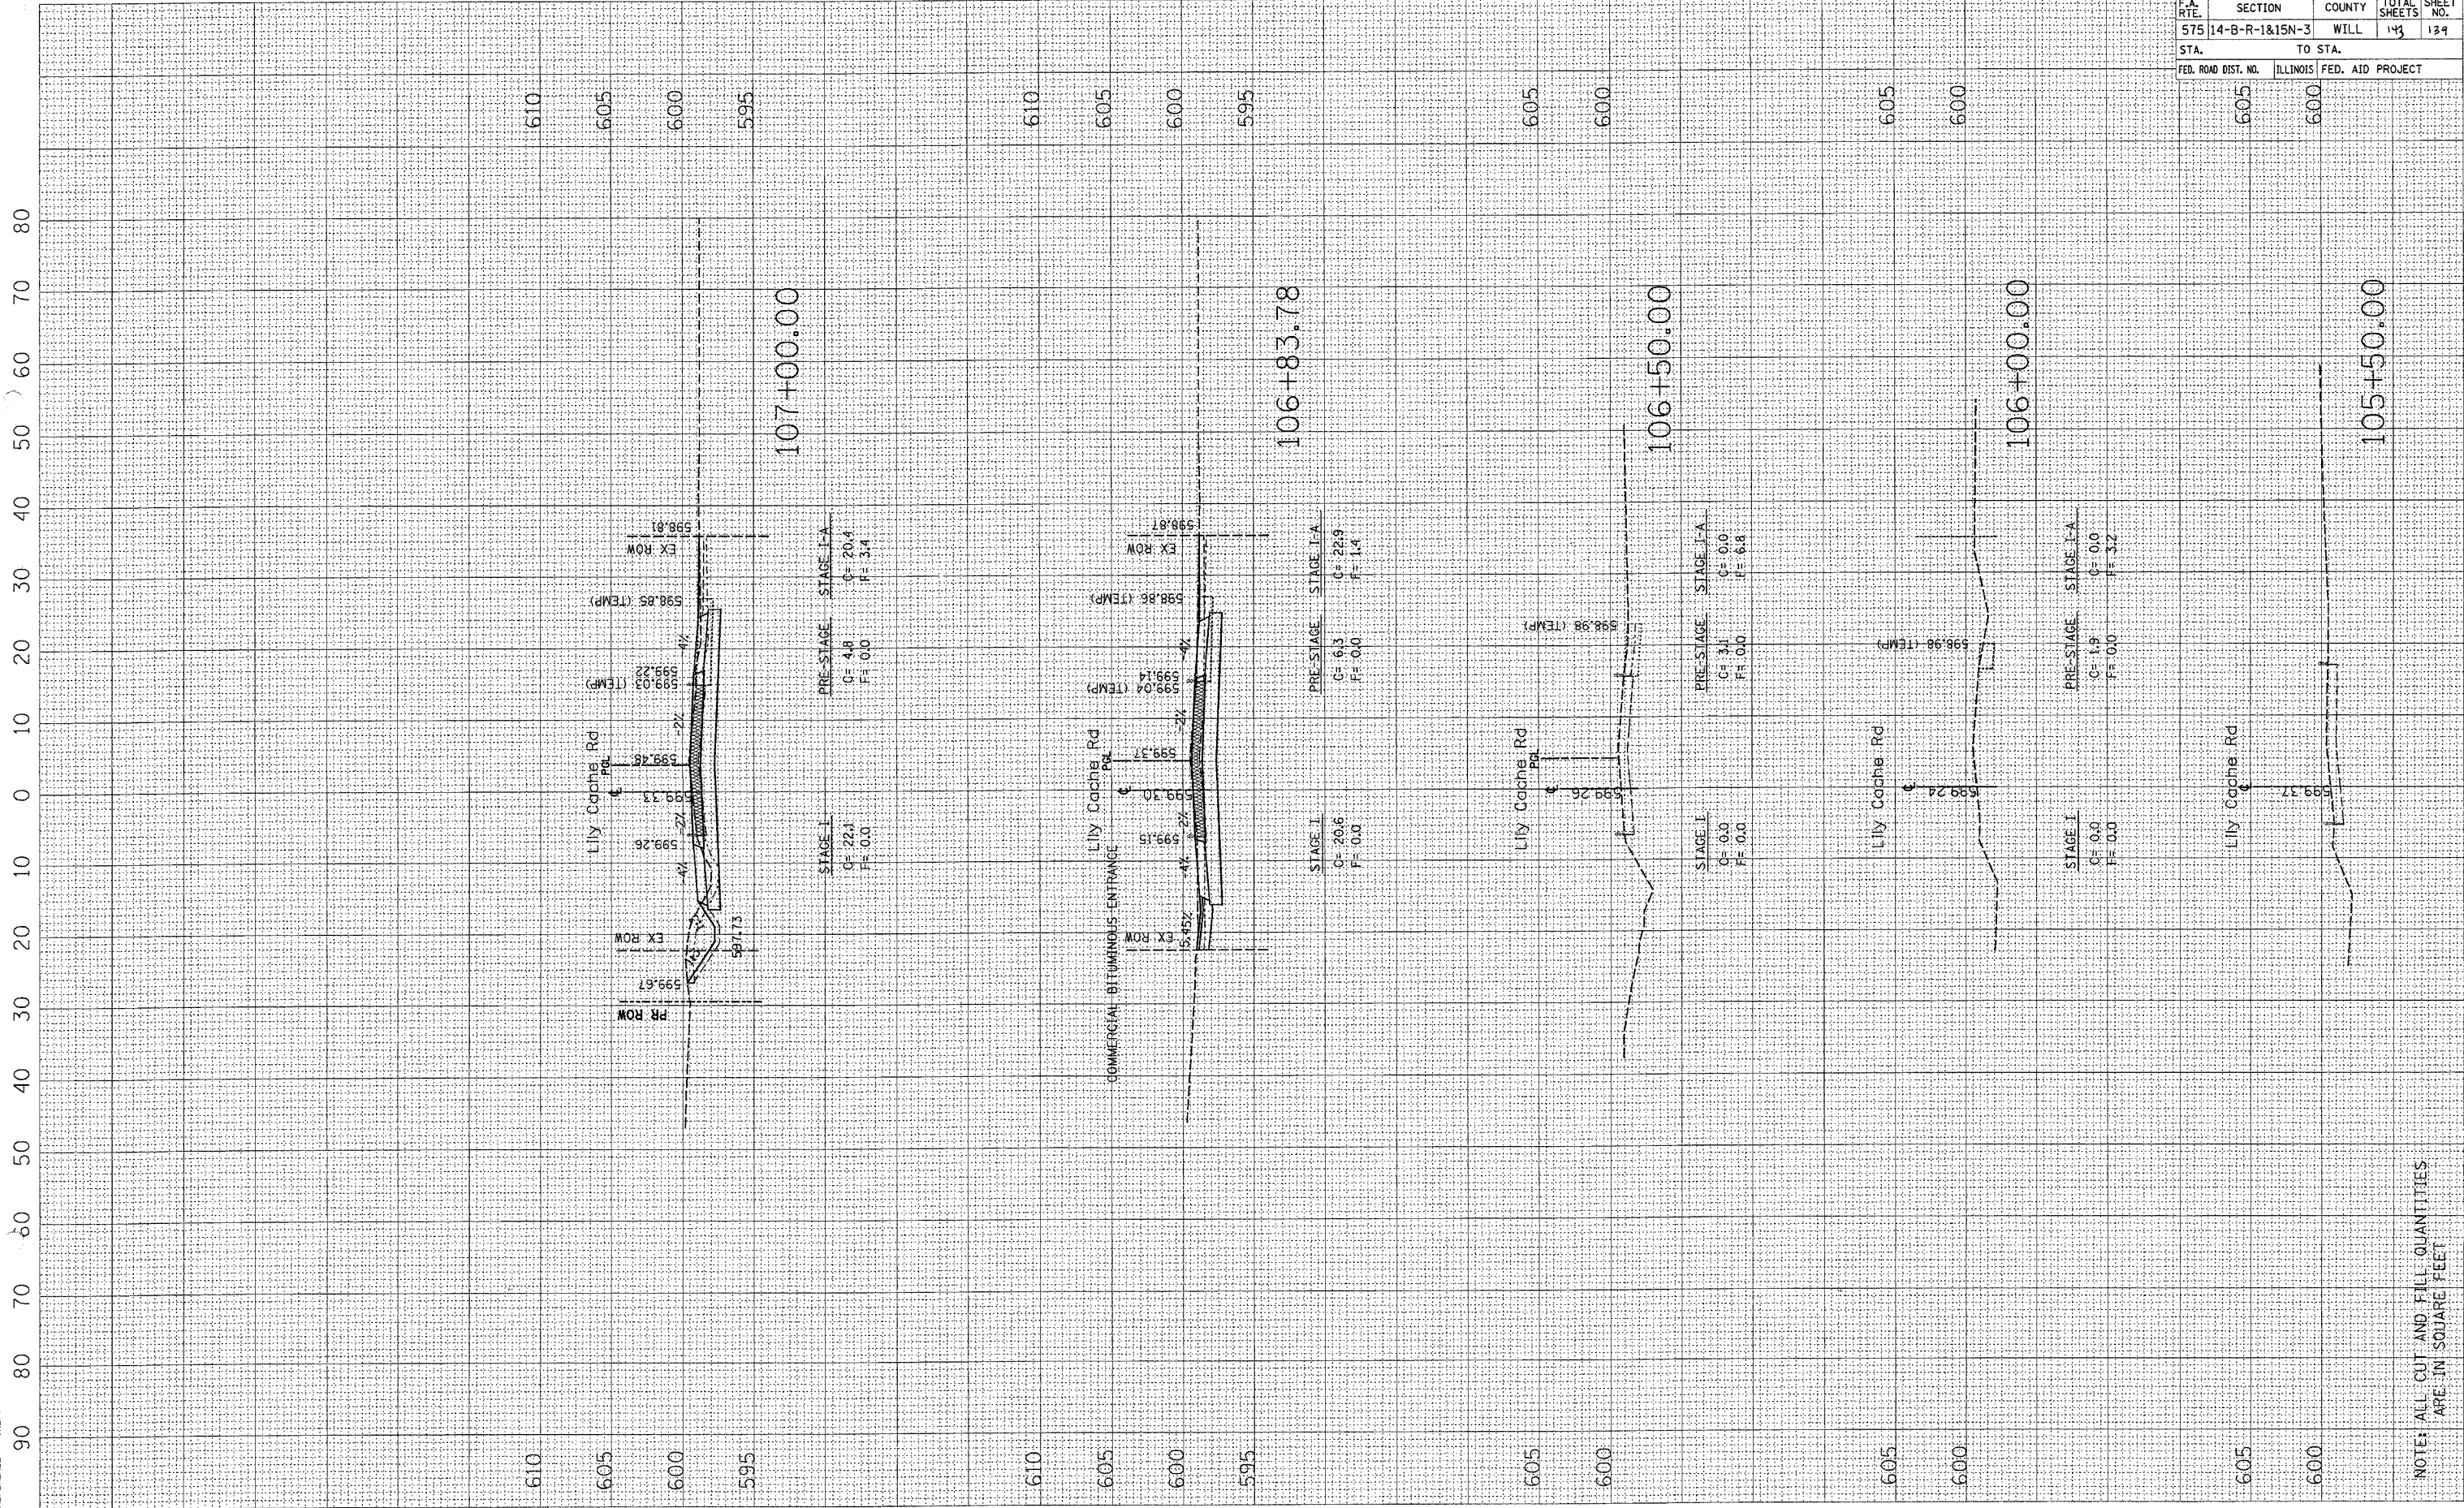

NOTE: ALL CUT AND FILL QUANTITIES
 ARE IN SQUARE FEET

F.A. RTE.		SECTION		COUNTY		TOTAL SHEET	
575		14-B-R-1&15N-3		WILL		143	
STA.				TO STA.			
FED. ROAD DIST. NO.				ILLINOIS FED. AID PROJECT			

CONTRACT NO. 62098

07:14:48 05/19/2005