


PLOT DATE = 5/15/2005
 FILE NAME = c:\p\proj\meta\1412701\1412701\lily_01.dwg\lily_02
 FILE SCALE = 1/8"=1'-0"
 REFERENCE = 4/18/04

62098

CONTRACT NO.				
F.A. RTE.	SECTION	COUNTY	TOTAL SHEETS	SHEET NO.
575	14-B-R-1&15N-3	WILL	143	141
STA.		TO STA.		
FED. ROAD DIST. NO.	ILLINOIS	FED. AID PROJECT		

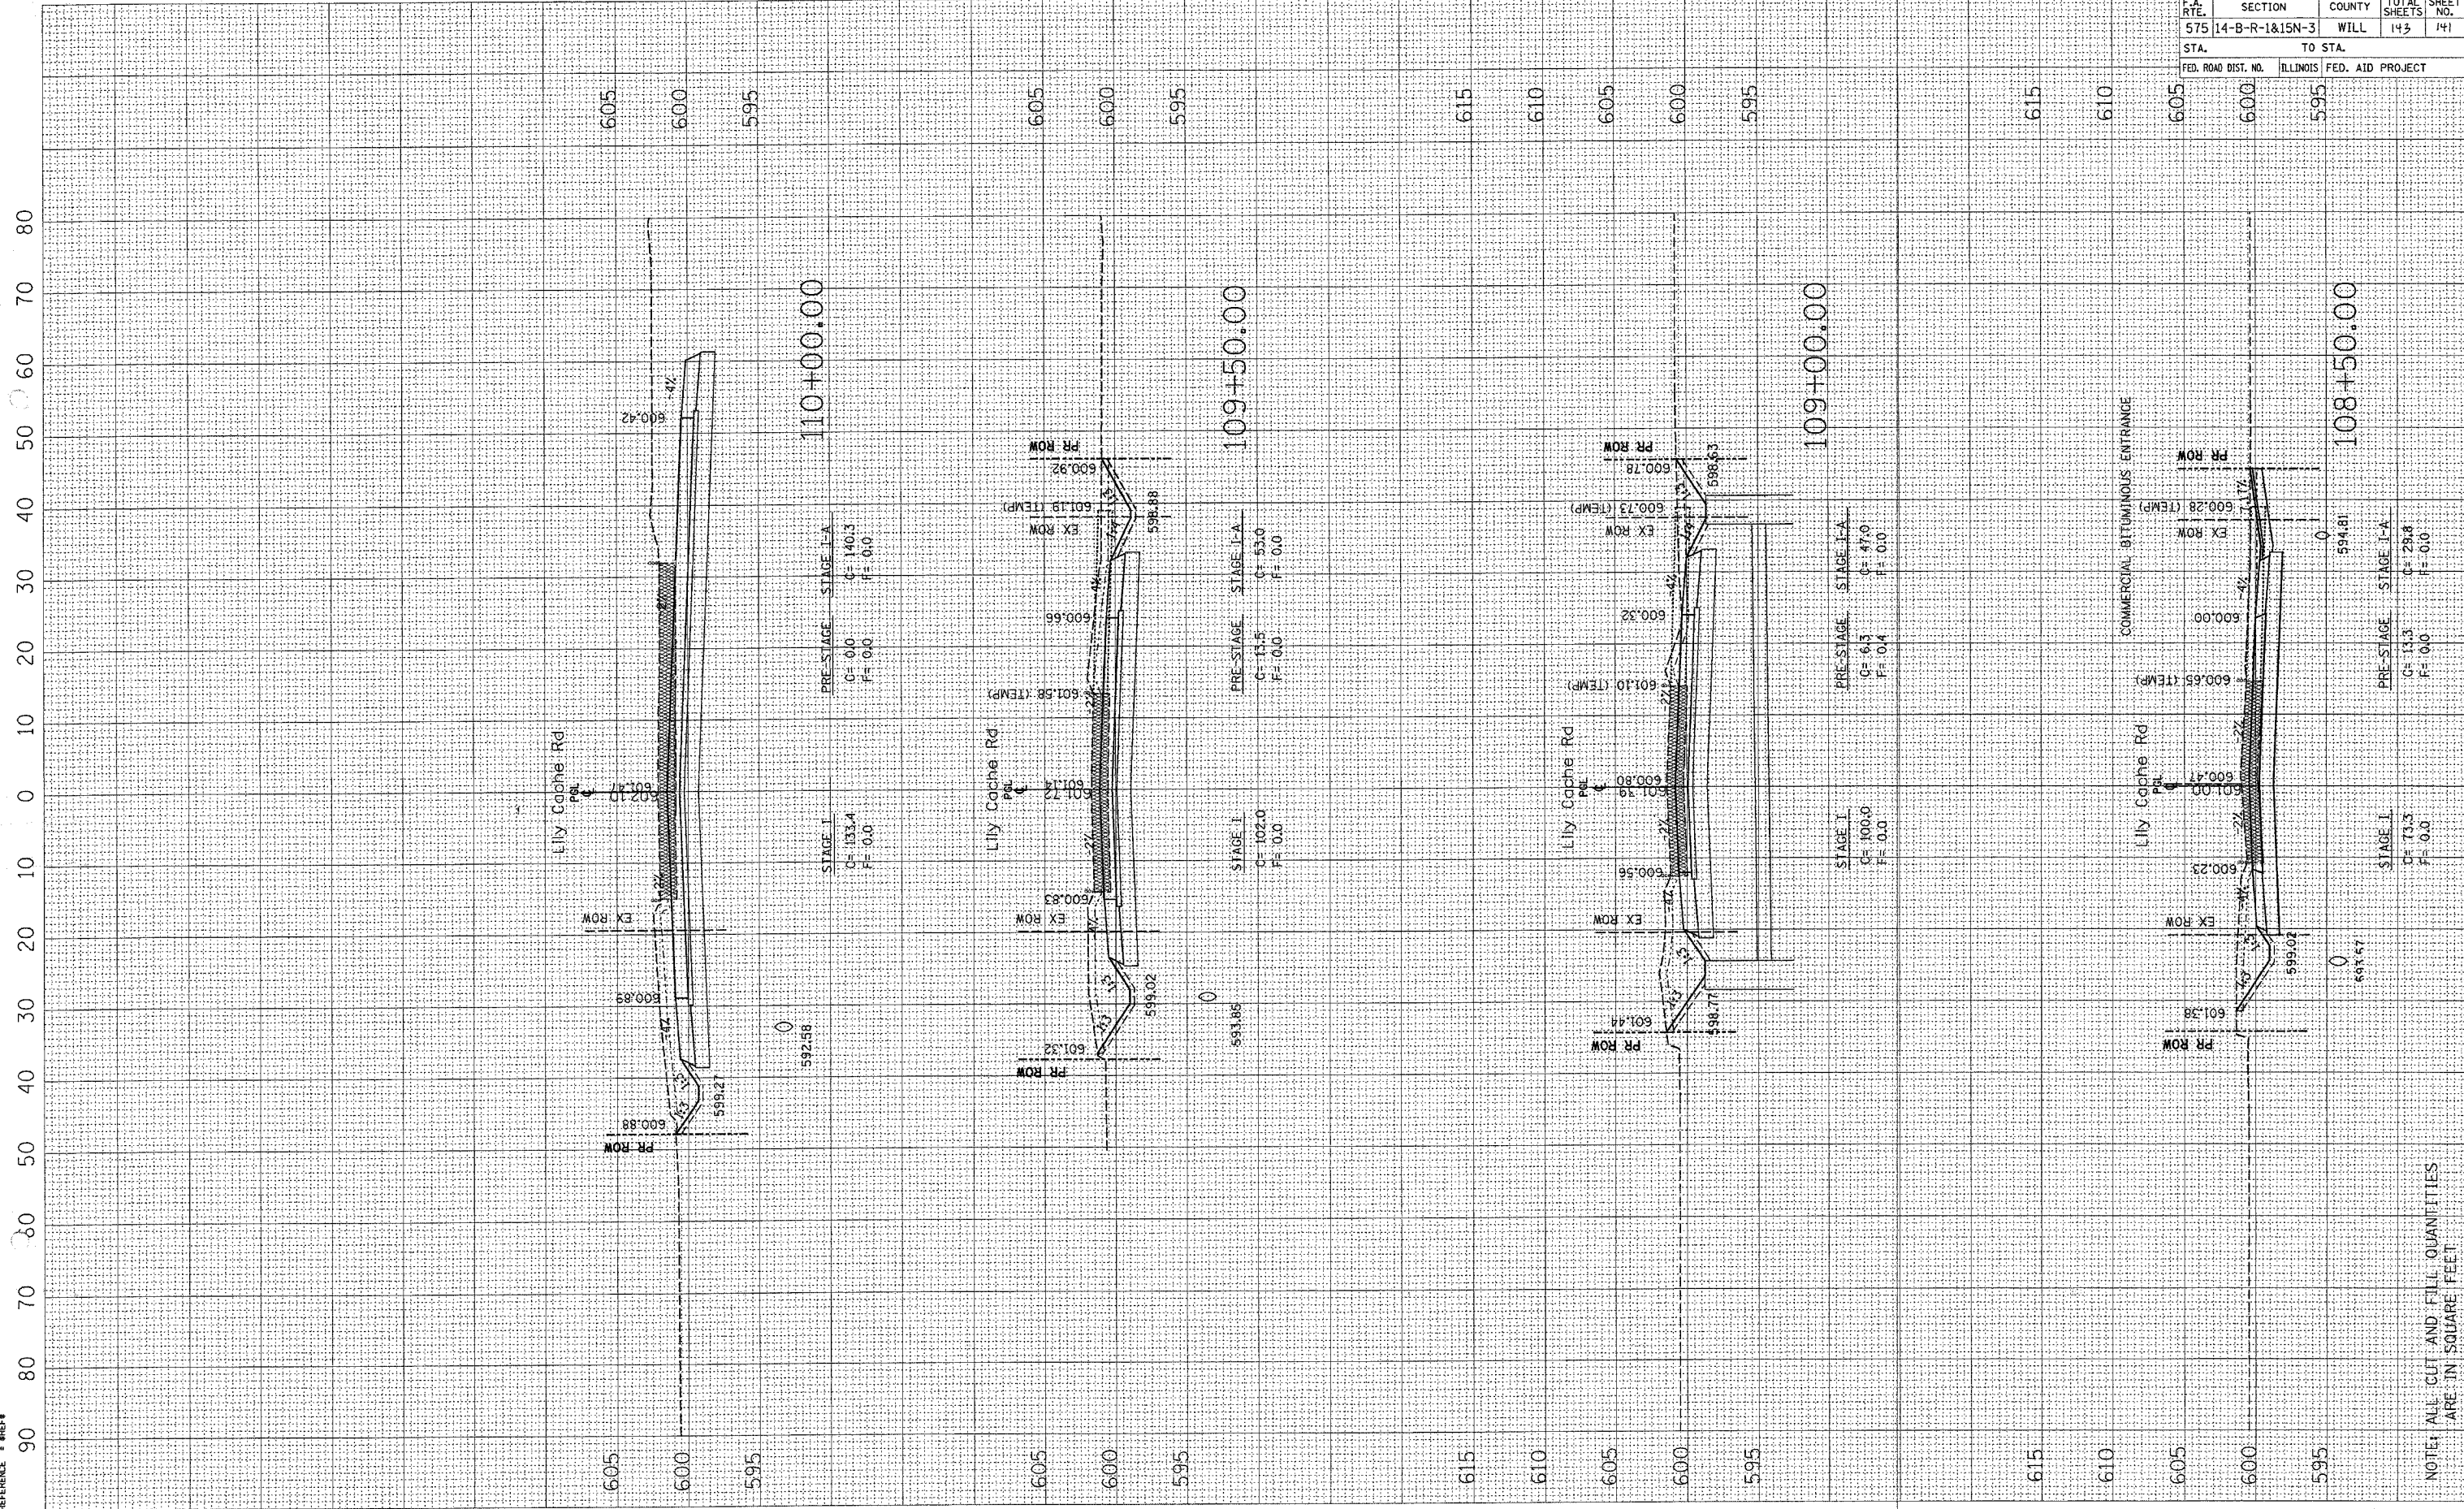

NOTE: ALL CUT AND FILL QUANTITIES
 ARE IN SQUARE FEET

5002/61/50 11:41:20