


NOTE: CTA COMBINATION CURB AND GUTTER REMOVAL NOT SHOWN FOR CLARITY.


F.A.I.	SECTION	COUNTY	TOTAL SHEETS	SHEET NO.
94/90	*	COOK	598	68
STA. 1614+00		TO STA. 1626+00		
FED. ROAD DIST. NO.		ILLINOIS FED. AID PROJECT		
62302		*1818, ETC, 2324.6-1PIR-9		

- REMOVAL LEGEND**
- PAVEMENT REMOVAL
 - PAVED SHOULDER REMOVAL
 - COMBINATION CURB AND GUTTER REMOVAL
 - CONCRETE BARRIER OR GUARD RAIL REMOVAL

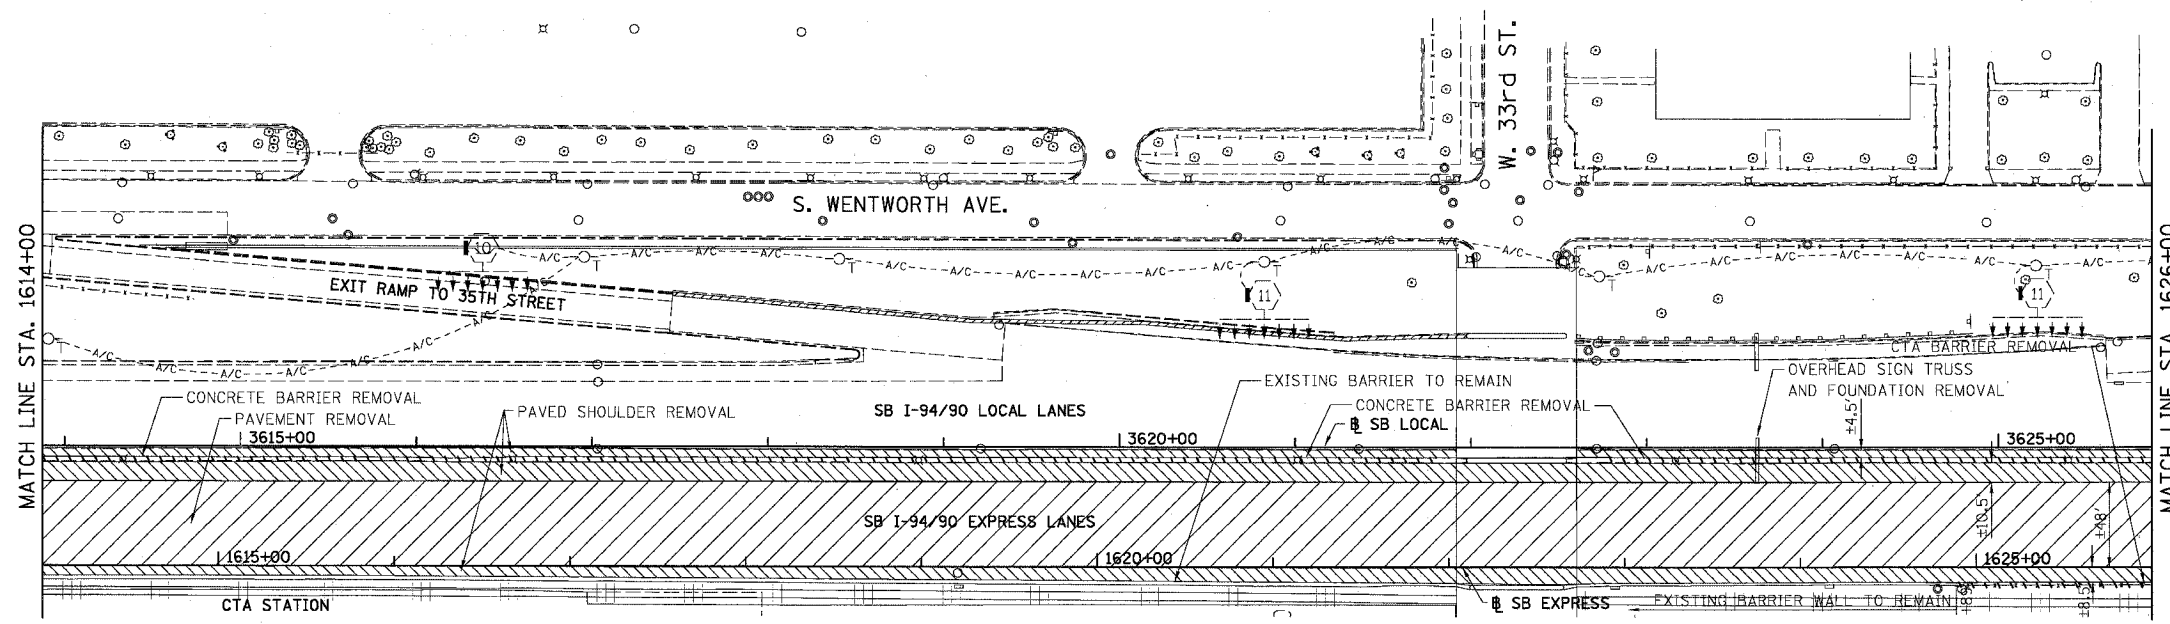

EXISTING CONDITIONS AND REMOVALS

- PROPOSED LEGEND**
- TEMPORARY PAVEMENT (INTERSTATE) / SHOULDERS
 - TEMPORARY CONCRETE BARRIER

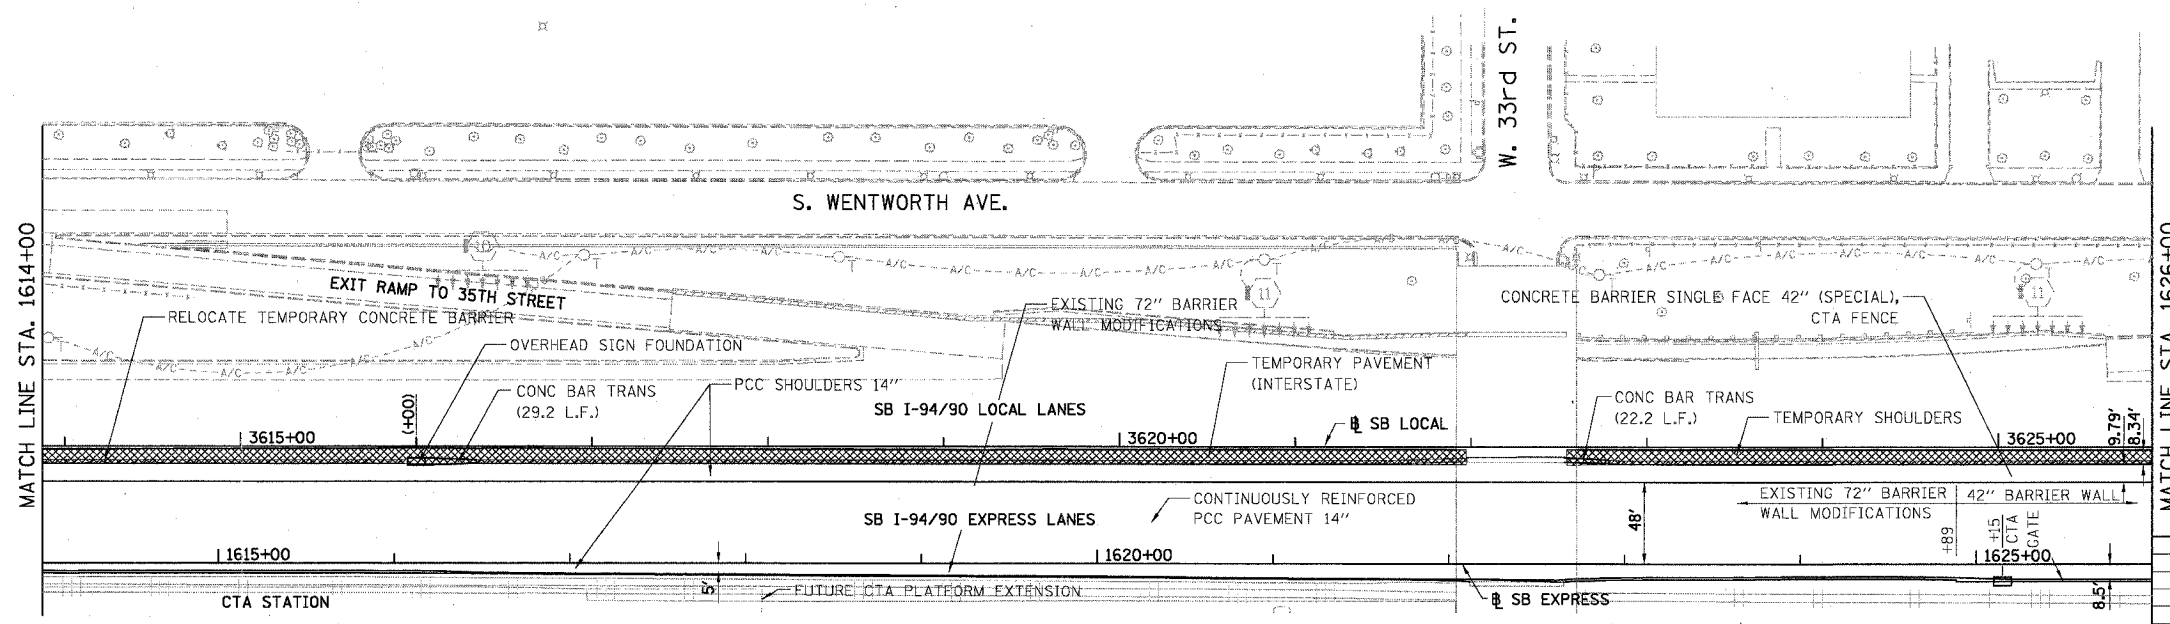


STATIONING
 +##.## STATION PROVIDED FROM THE SB I-94/90 EXPRESS LANES
 (++#.##) STATION PROVIDED FROM THE SB I-94/90 LOCAL LANES
 [+##.##] STATION PROVIDED FROM THE SLIP RAMP

PROPOSED CONDITIONS RDY-19

REVISIONS NAME	DATE

ILLINOIS DEPARTMENT OF TRANSPORTATION
 F.A.I. 94/90 (DAN RYAN EXPRESSWAY)
 31ST STREET TO 71ST STREET
 SB EXPRESS LANE RECONSTRUCTION
 EXISTING AND PROPOSED PLAN
 SOUTHBOUND STA. 1614+00 TO STA. 1626+00
 SCALE: 1"=50'
 DATE: 07/07/05
 DRAWN BY: TER
 CHECKED BY: JDC

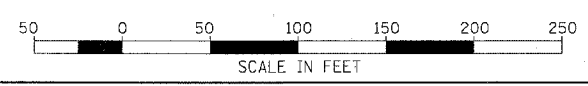

BOWMAN, BARRETT & ASSOCIATES INC.
 CONSULTING ENGINEERS
 Chicago, Illinois
 312.228.0100
 www.bbainc.com

6/28/2005 6:04:50 PM