



F.A.I.	SECTION	COUNTY	TOTAL SHEETS	SHEET NO.
94/90	*	COOK	598	76
STA. 1554+00		TO STA. 1578+00		
FED. ROAD DIST. NO.		ILLINOIS FED. AID PROJECT		

PLAN	REVISIONS	DATE
NO.	NO.	
BY	BY	
DATE	DATE	

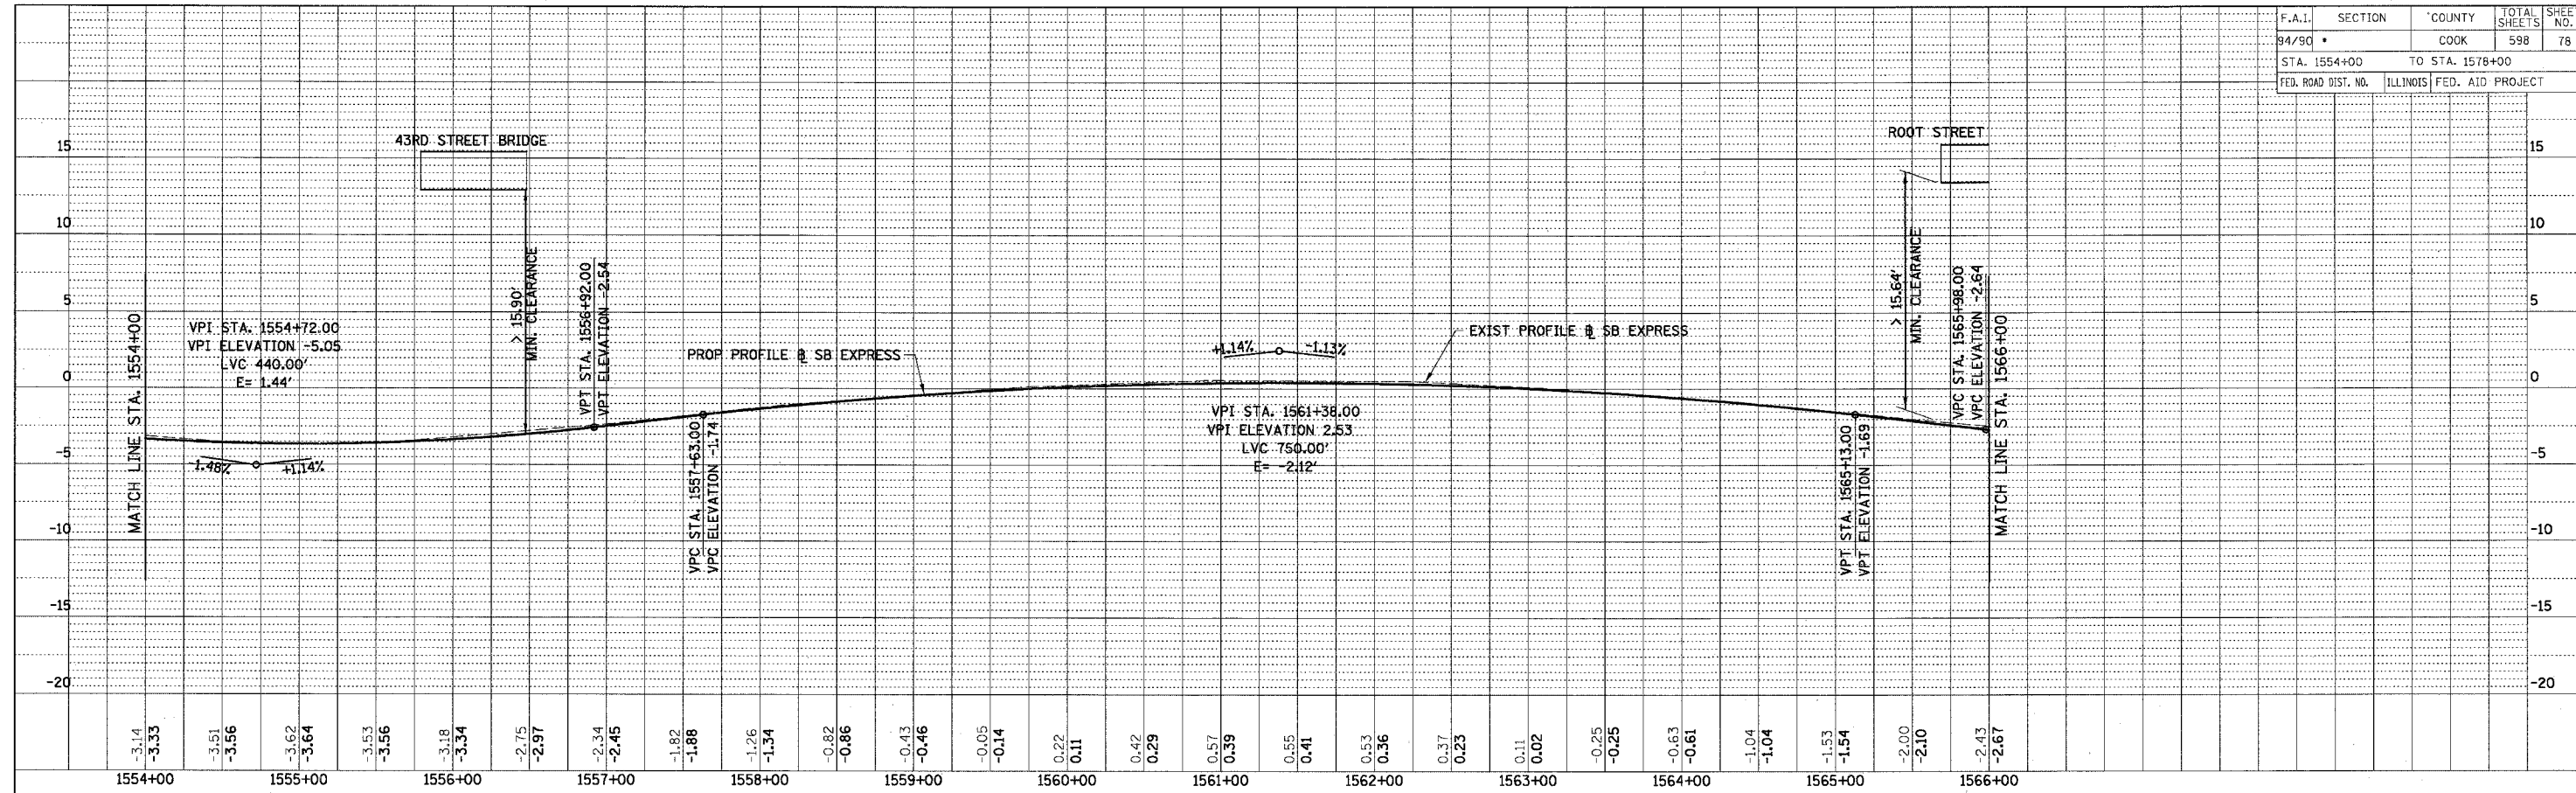

PLAN	REVISIONS	DATE
NO.	NO.	
BY	BY	
DATE	DATE	

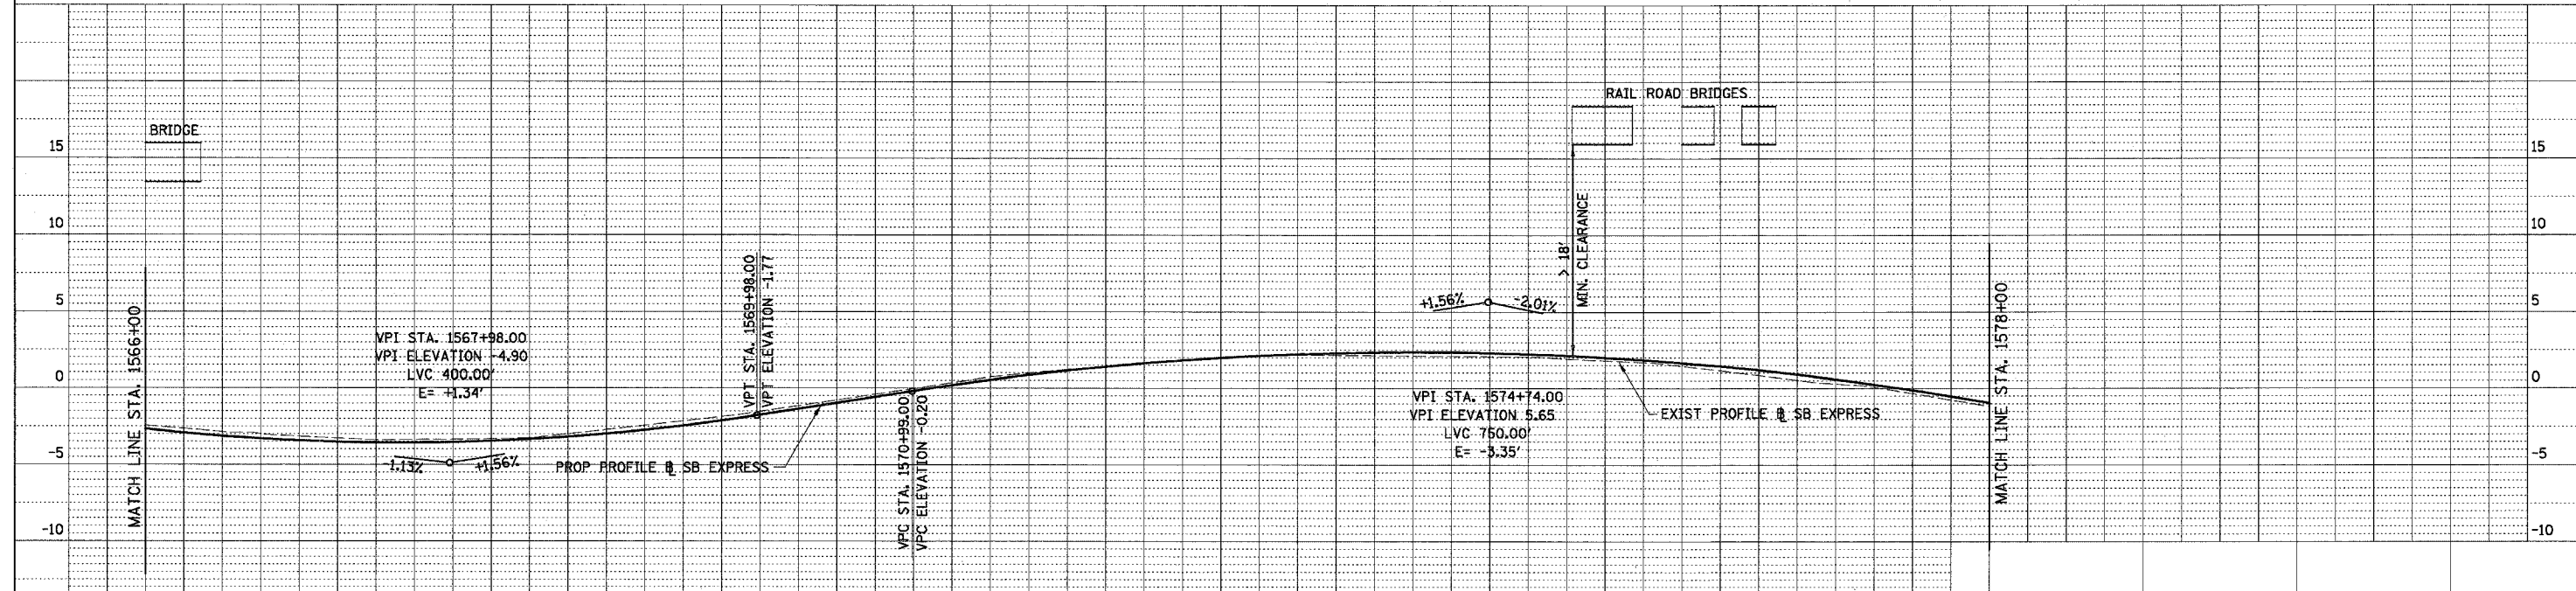

1554+00	-3.14	-3.33	1555+00	-3.51	-3.56	1556+00	-3.62	-3.64	1557+00	-2.75	-2.97	1558+00	-2.34	-2.45	1559+00	-1.82	-1.88	1560+00	-1.26	-1.34	1561+00	-0.82	-0.86	1562+00	-0.43	-0.46	1563+00	-0.05	-0.14	1564+00	0.22	0.11	1565+00	0.42	0.29	1566+00	0.57	0.39	1567+00	0.55	0.41	1568+00	0.53	0.36	1569+00	0.37	0.23	1570+00	0.11	0.02	1571+00	-0.25	-0.25	1572+00	-0.63	-0.61	1573+00	-1.04	-1.04	1574+00	-1.53	-1.54	1575+00	-2.00	-2.10	1576+00	-2.43	-2.67	1577+00	-2.43	-2.67	1578+00	-2.43	-2.67
---------	-------	-------	---------	-------	-------	---------	-------	-------	---------	-------	-------	---------	-------	-------	---------	-------	-------	---------	-------	-------	---------	-------	-------	---------	-------	-------	---------	-------	-------	---------	------	------	---------	------	------	---------	------	------	---------	------	------	---------	------	------	---------	------	------	---------	------	------	---------	-------	-------	---------	-------	-------	---------	-------	-------	---------	-------	-------	---------	-------	-------	---------	-------	-------	---------	-------	-------	---------	-------	-------

BOWMAN, BARRETT & ASSOCIATES INC.  
CONSULTING ENGINEERS  
Chicago, Illinois  
312 228 0100  
www.bbainc.com

REVISIONS	DATE
NAME	

ILLINOIS DEPARTMENT OF TRANSPORTATION  
F.A.I. 94/90 (DAN RYAN EXPRESSWAY)  
31ST STREET TO 71ST STREET  
SB EXPRESS LANE RECONSTRUCTION  
EXISTING AND PROPOSED PROFILE  
SOUTHBOUND STA. 1554+00 TO STA. 1578+00  
SCALE: 1"=25' VERT  
1"=50' HORIZ  
DATE: 07/07/05  
DRAWN BY: RA  
CHECKED BY: KR

PRO-8

6/24/2005 3:47:47 PM