



F.A.I. RTE.	SECTION	COUNTY	TOTAL SHEETS	SHEET NO.
94/90		COOK	598	171
STA.	TO STA.			
FED. ROAD DIST. NO. ILLINOIS FED. AID PROJECT				
62302 • (1818, ETC, 2324.6-1P)R-9				

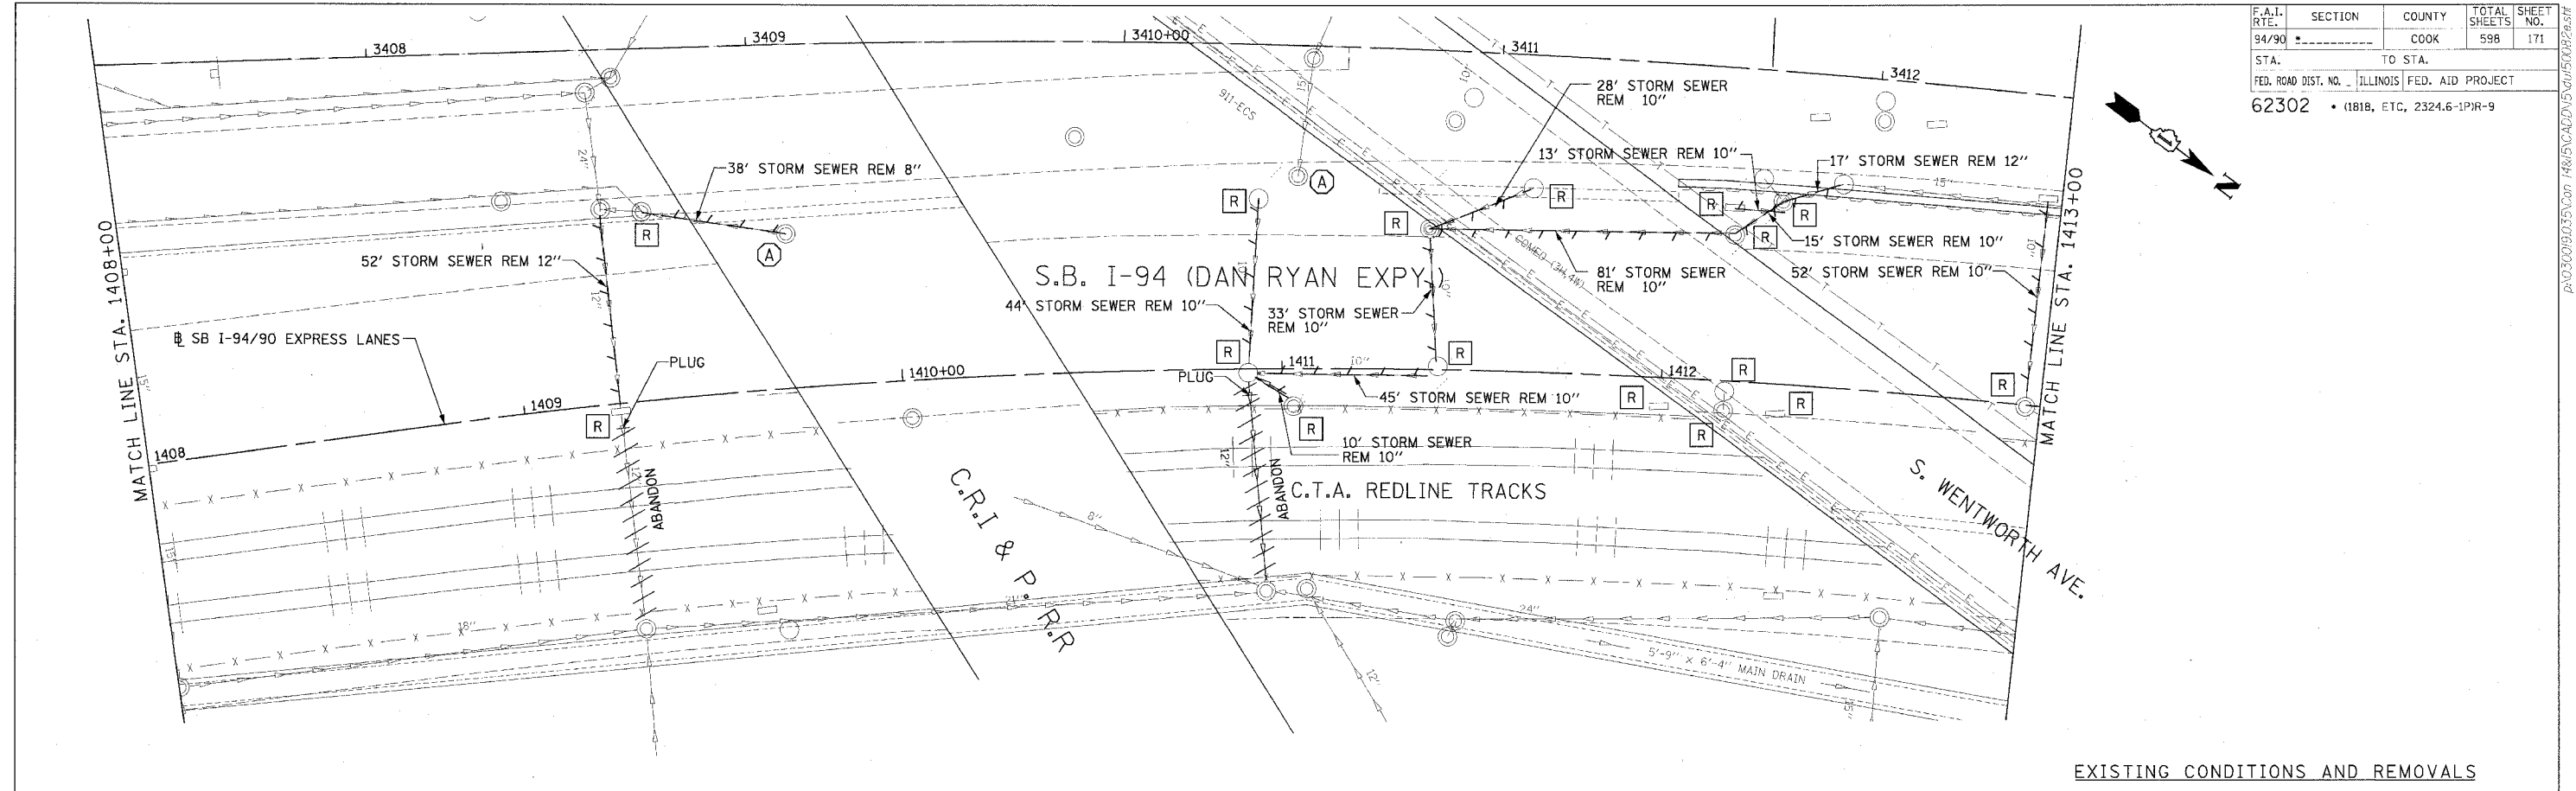

EXISTING CONDITIONS AND REMOVALS

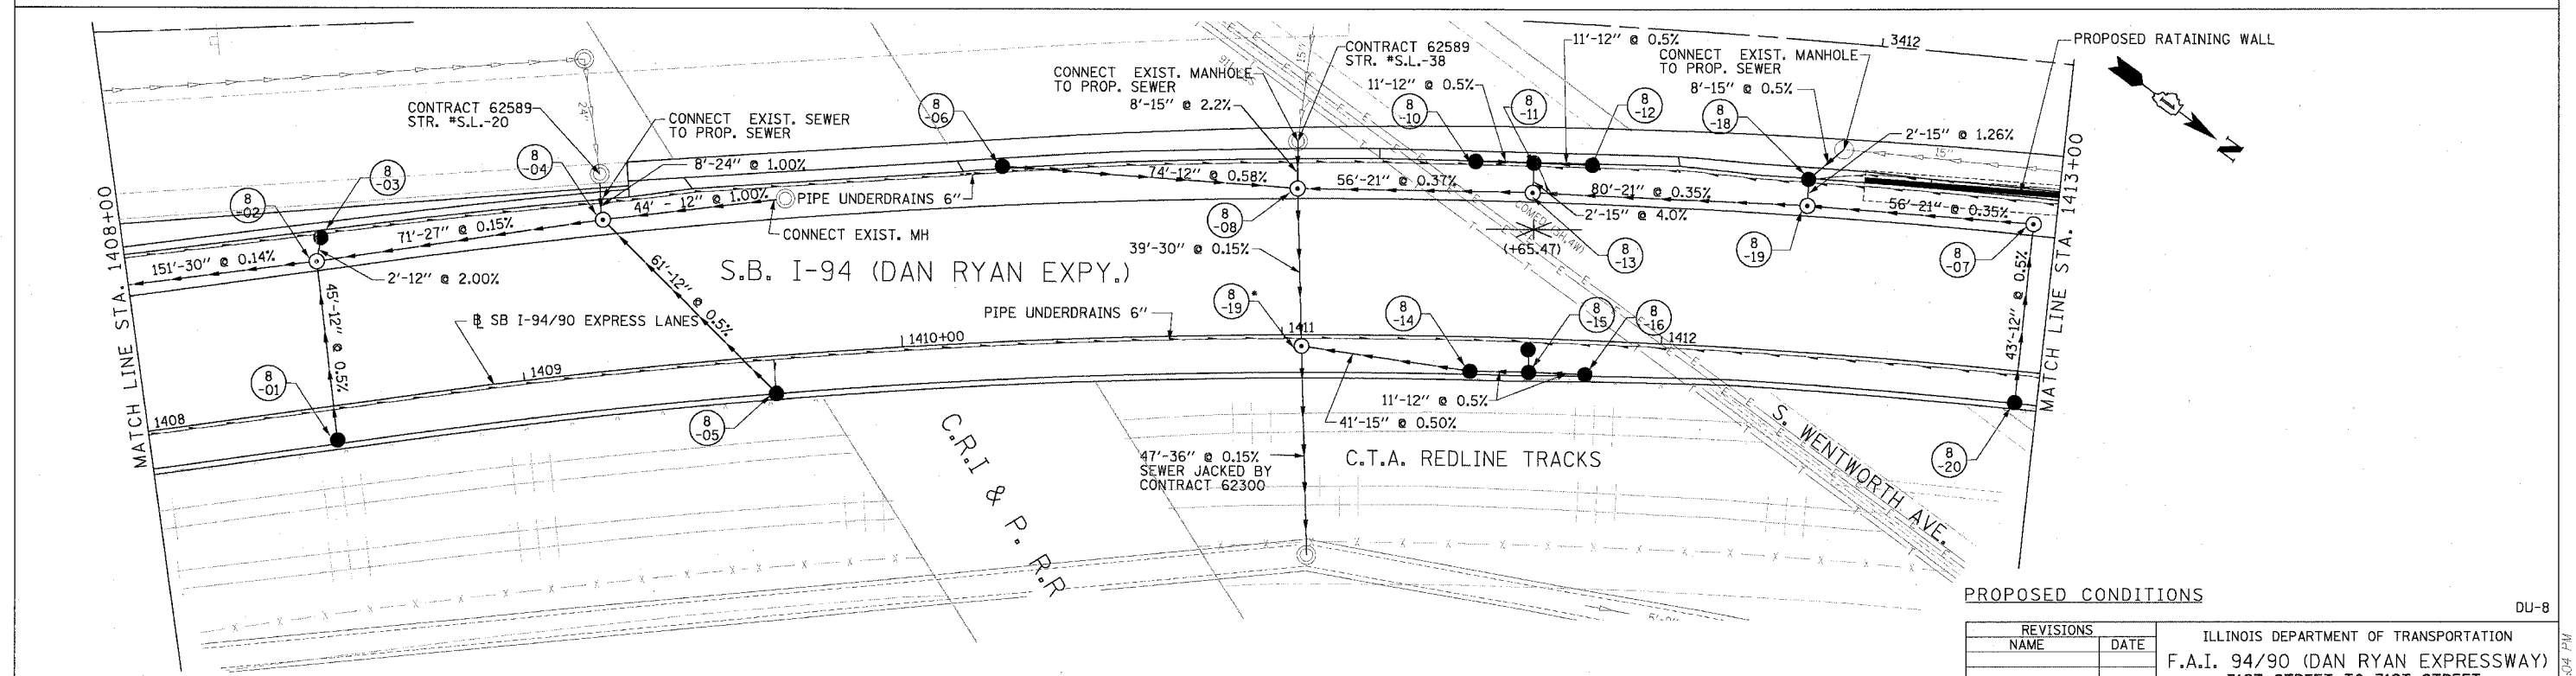

PROPOSED CONDITIONS

NOTE:
• STRUCTURE BUILT IN CONTRACT 62300

Edwards AND Kelcey
ONE NORTH FRANKLIN
CHICAGO, IL 60606
PHONE: (312) 251-3000
FAX: (312) 251-3015
WEB: WWW.EDKCORP.COM

REVISIONS		DATE
NAME		

ILLINOIS DEPARTMENT OF TRANSPORTATION
F.A.I. 94/90 (DAN RYAN EXPRESSWAY)
31ST STREET TO 71ST STREET
SB EXPRESS LANE RECONSTRUCTION
DRAINAGE AND UTILITIES PLAN
SOUTHBOUND STA. 1408+00 TO STA. 1413+00

SCALE: 0' 10' 20' 30' 40' 1"=20'
DATE: 7/7/05

DRAWN BY: LPN
CHECKED BY: PJM

DU-8
06/27/2005 04:26:04 PM