
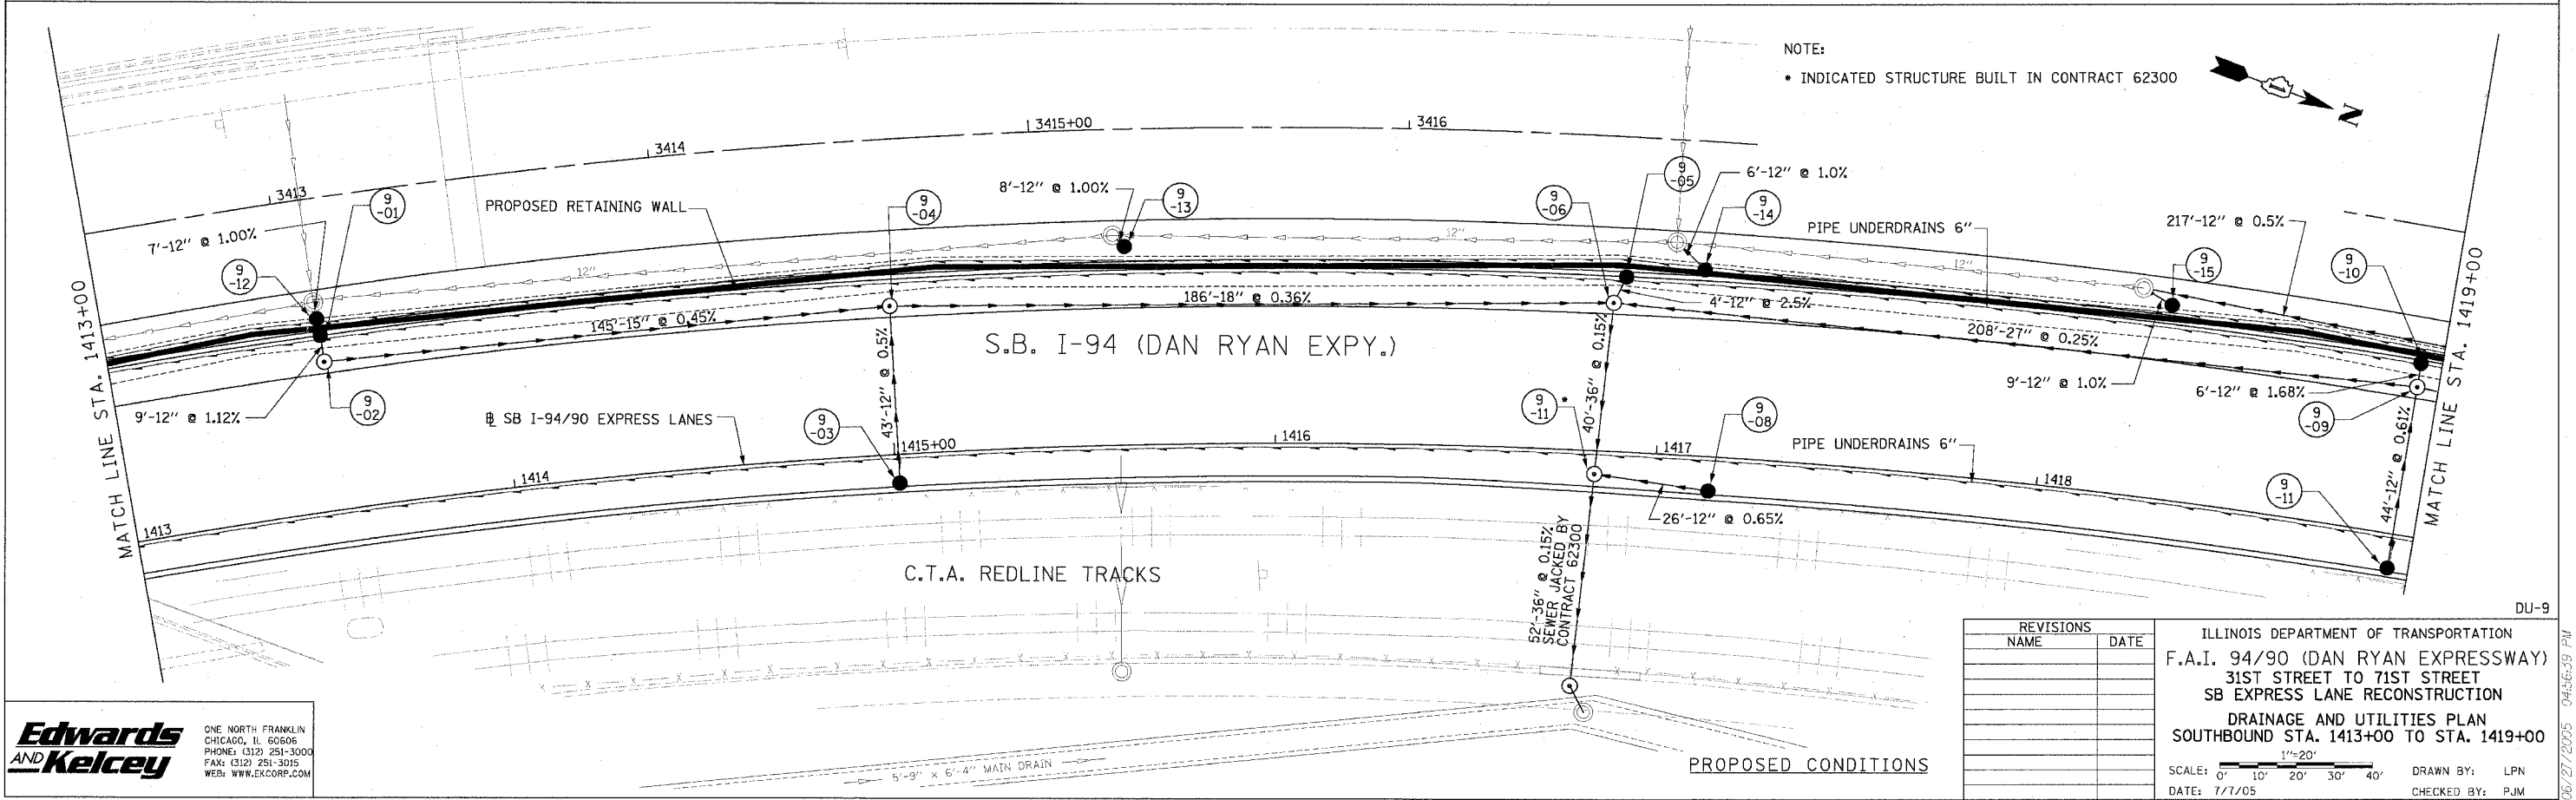


F.A.I. RTE.	SECTION	COUNTY	TOTAL SHEETS	SHEET NO.
94/90		COOK	598	172
STA.	TO STA.			
62302	(1818, ETC, 2324.6-1PIR-9			
FED. ROAD DIST. NO.	ILLINOIS	FED. AID PROJECT		

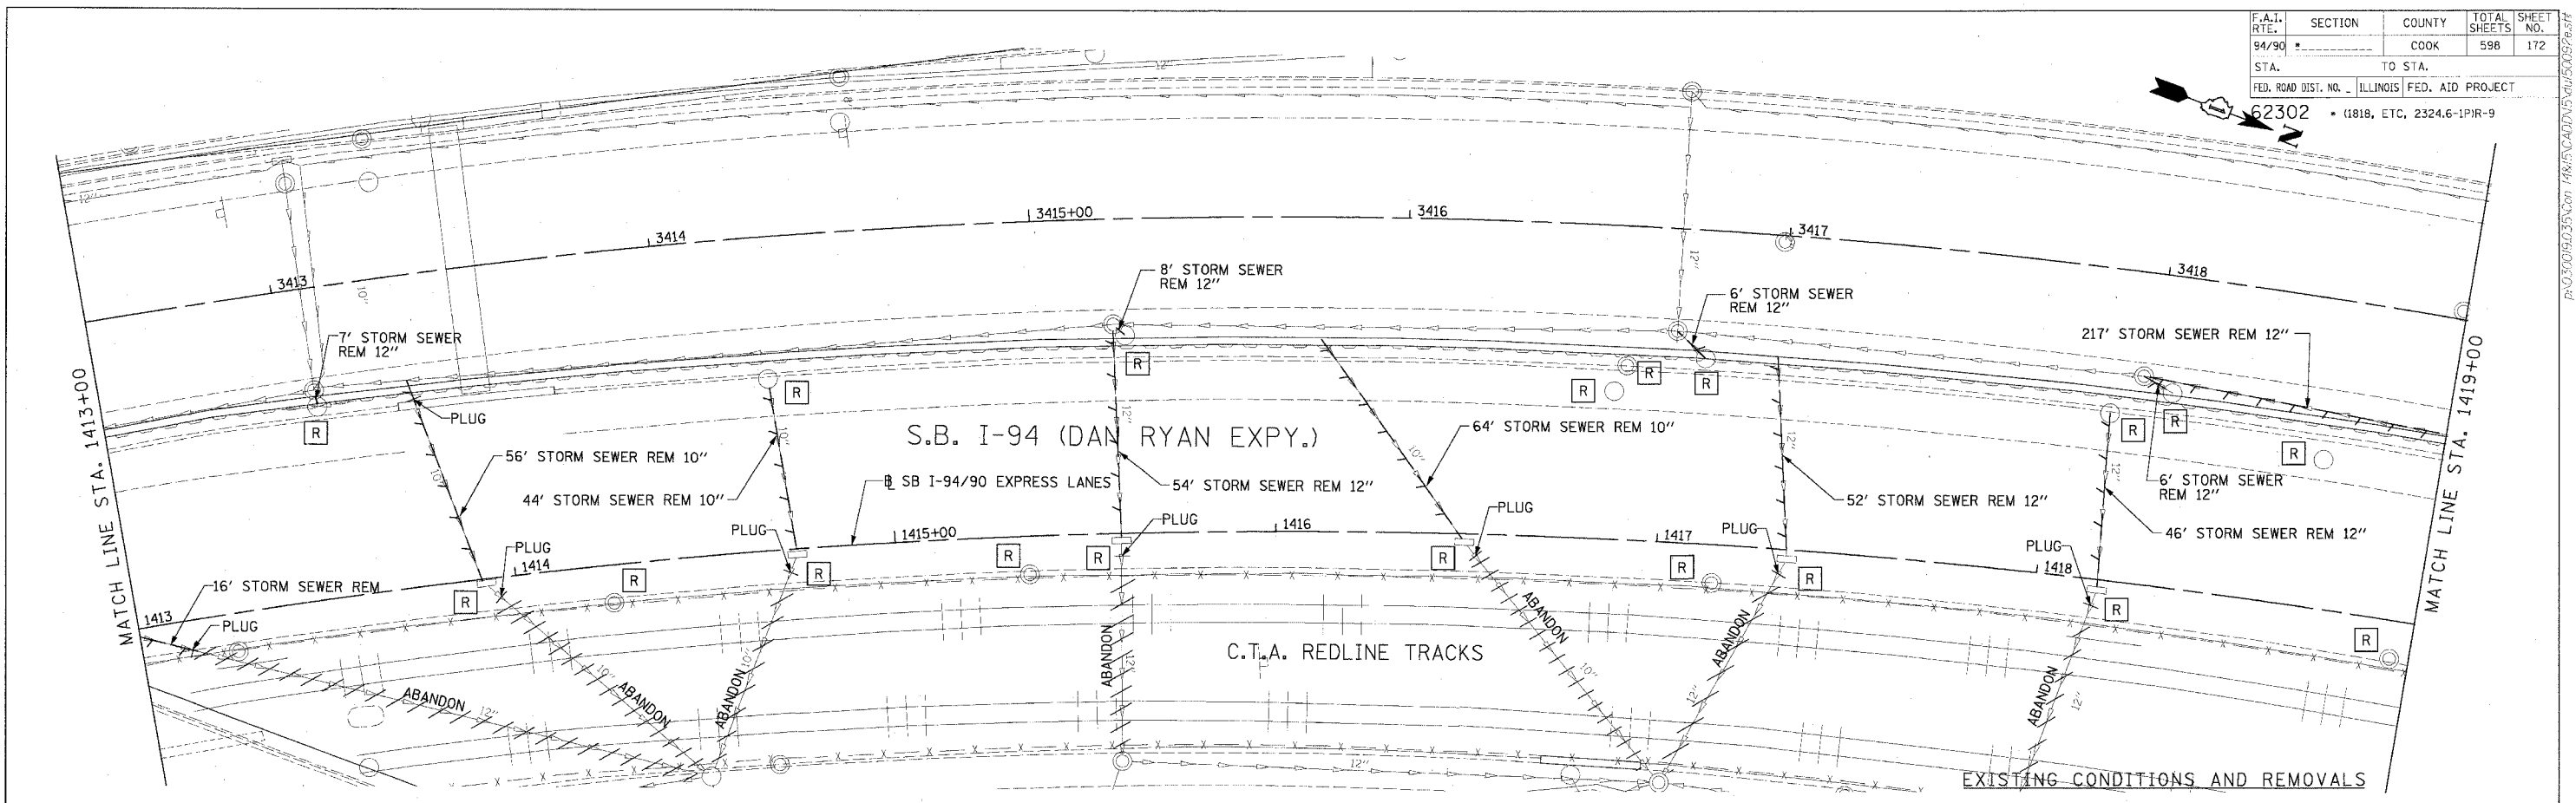

NOTE:
• INDICATED STRUCTURE BUILT IN CONTRACT 62300

Edwards AND Kelcey
ONE NORTH FRANKLIN
CHICAGO, IL 60606
PHONE: (312) 251-3000
FAX: (312) 251-3015
WEB: WWW.EKCORP.COM

REVISIONS	DATE

ILLINOIS DEPARTMENT OF TRANSPORTATION
F.A.I. 94/90 (DAN RYAN EXPRESSWAY)
31ST STREET TO 71ST STREET
SB EXPRESS LANE RECONSTRUCTION
DRAINAGE AND UTILITIES PLAN
SOUTHBOUND STA. 1413+00 TO STA. 1419+00

SCALE: 1"=20'
DATE: 7/1/05

DRAWN BY: LPN
CHECKED BY: PJM

DU-9
06/27/2005 04:56:39 PM