
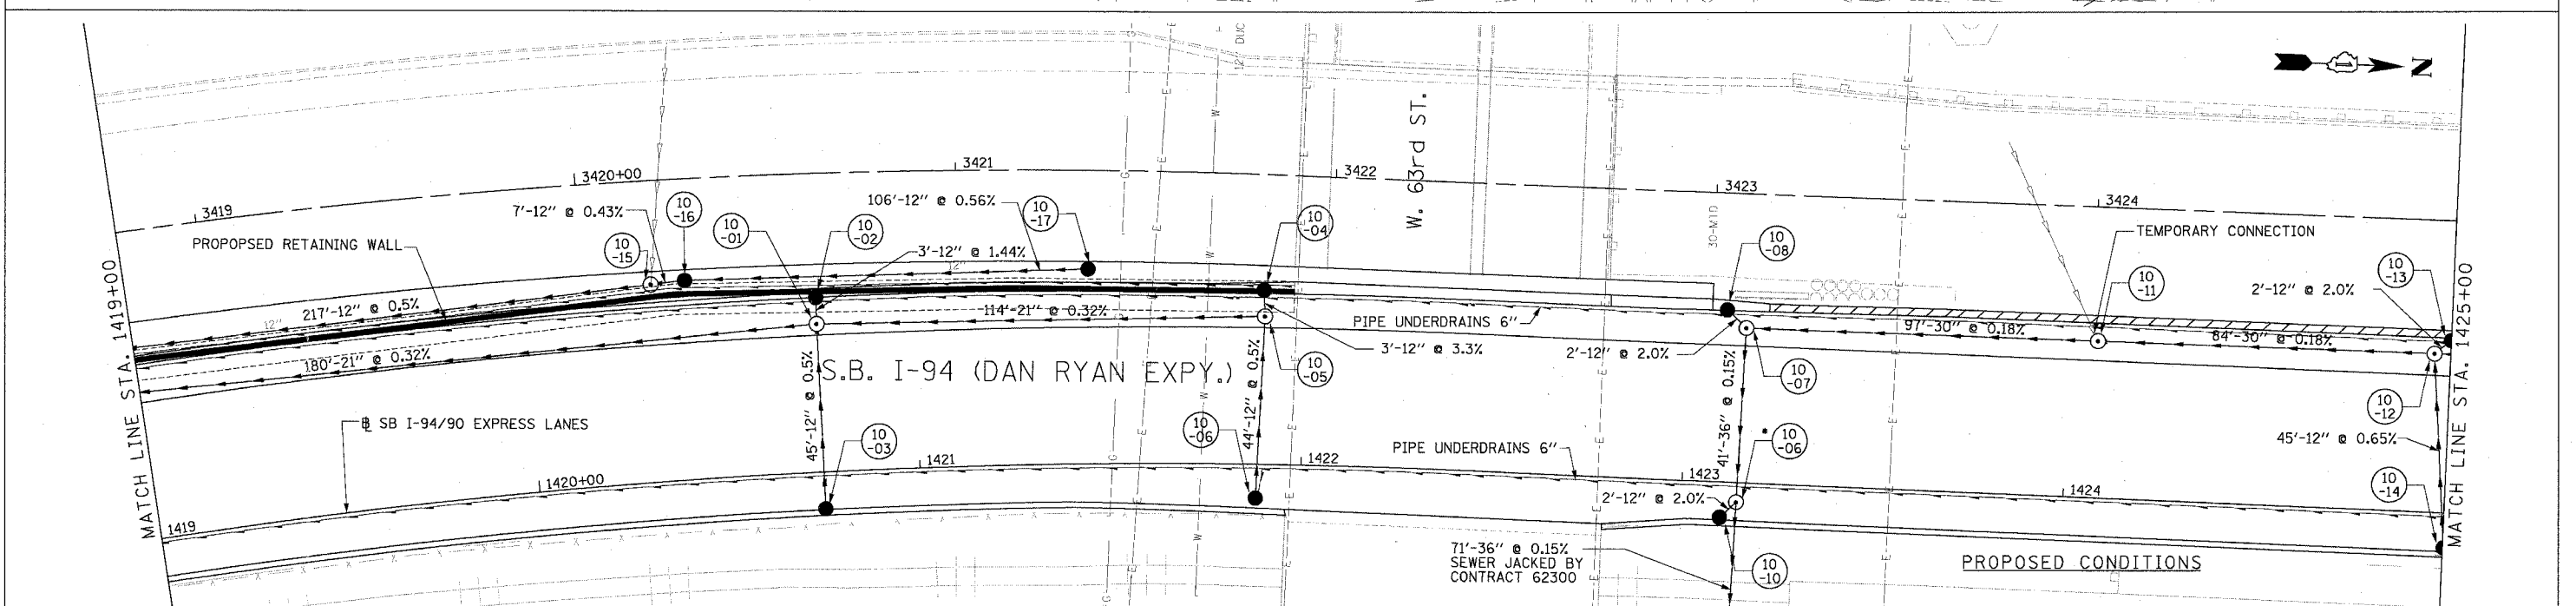


F.A.I. RTE.	SECTION	COUNTY	TOTAL SHEETS	SHEET NO.
94/90		COOK	598	173
STA.	TO STA.			
62302	1818, ETC. 2524.6 PIR-9			
FED. ROAD DIST. NO. ILLINOIS FED. AID PROJECT				

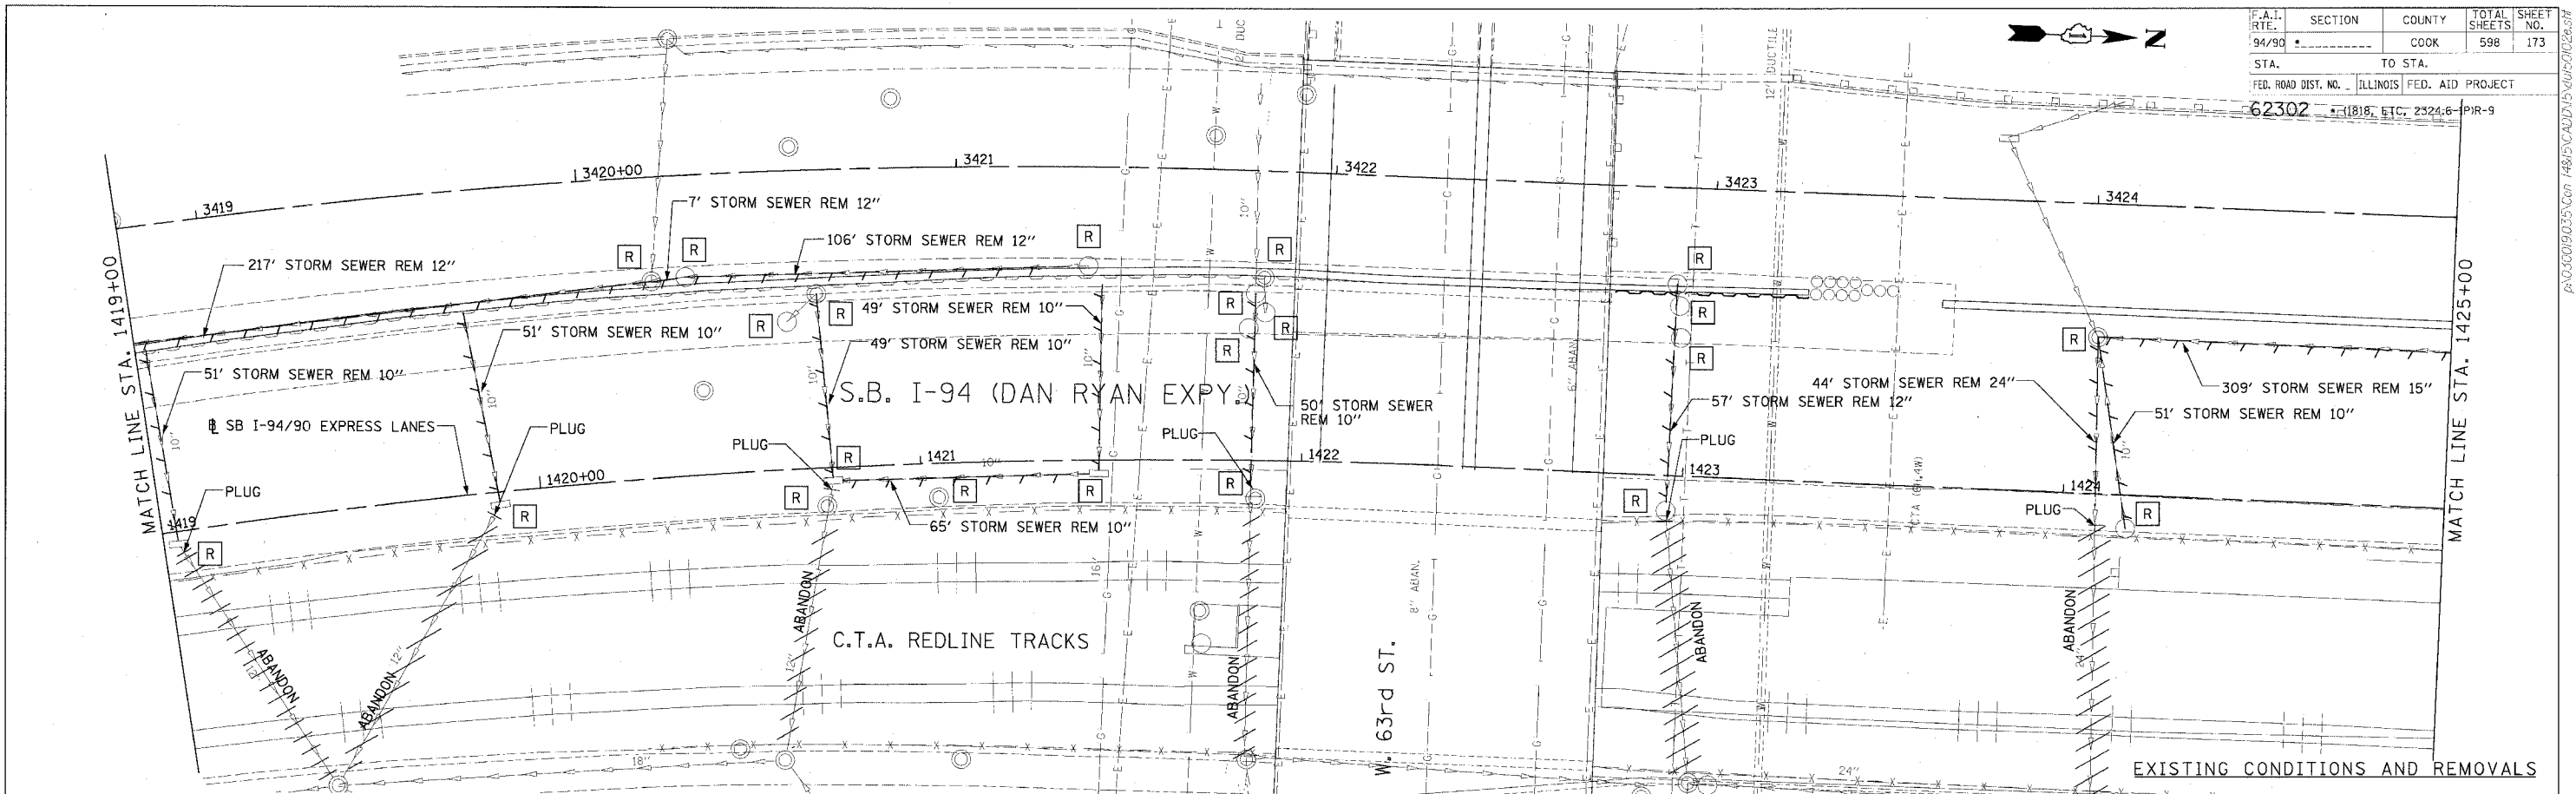

NOTE:
 • STRUCTURE BUILT IN CONTRACT 62300

REVISIONS	
NAME	DATE

ILLINOIS DEPARTMENT OF TRANSPORTATION
 F.A.I. 94/90 (DAN RYAN EXPRESSWAY)
 31ST STREET TO 71ST STREET
 SB EXPRESS LANE RECONSTRUCTION
 DRAINAGE AND UTILITIES PLAN
 SOUTHBOUND STA. 1419+00 TO STA. 1425+00

SCALE: 1"=20'
 0' 10' 20' 30' 40'

DATE: 7/1/05 DRAWN BY: LPN
 CHECKED BY: PJM

Edwards AND Kelcey
 ONE NORTH FRANKLIN
 CHICAGO, IL 60606
 PHONE: (312) 251-3000
 FAX: (312) 251-3015
 WEB: WWW.EKCORP.COM

DU-10
 06/27/2005 04:57:23 PM