



F.A.I. RTE. 94/90	SECTION	COUNTY COOK	TOTAL SHEET 598	SHEET NO. 175
STA. 62302	TO STA. 11818, ETC, 2324.6-1PIR-9			
FED. ROAD DIST. NO. ILLINOIS FED. AID PROJECT				

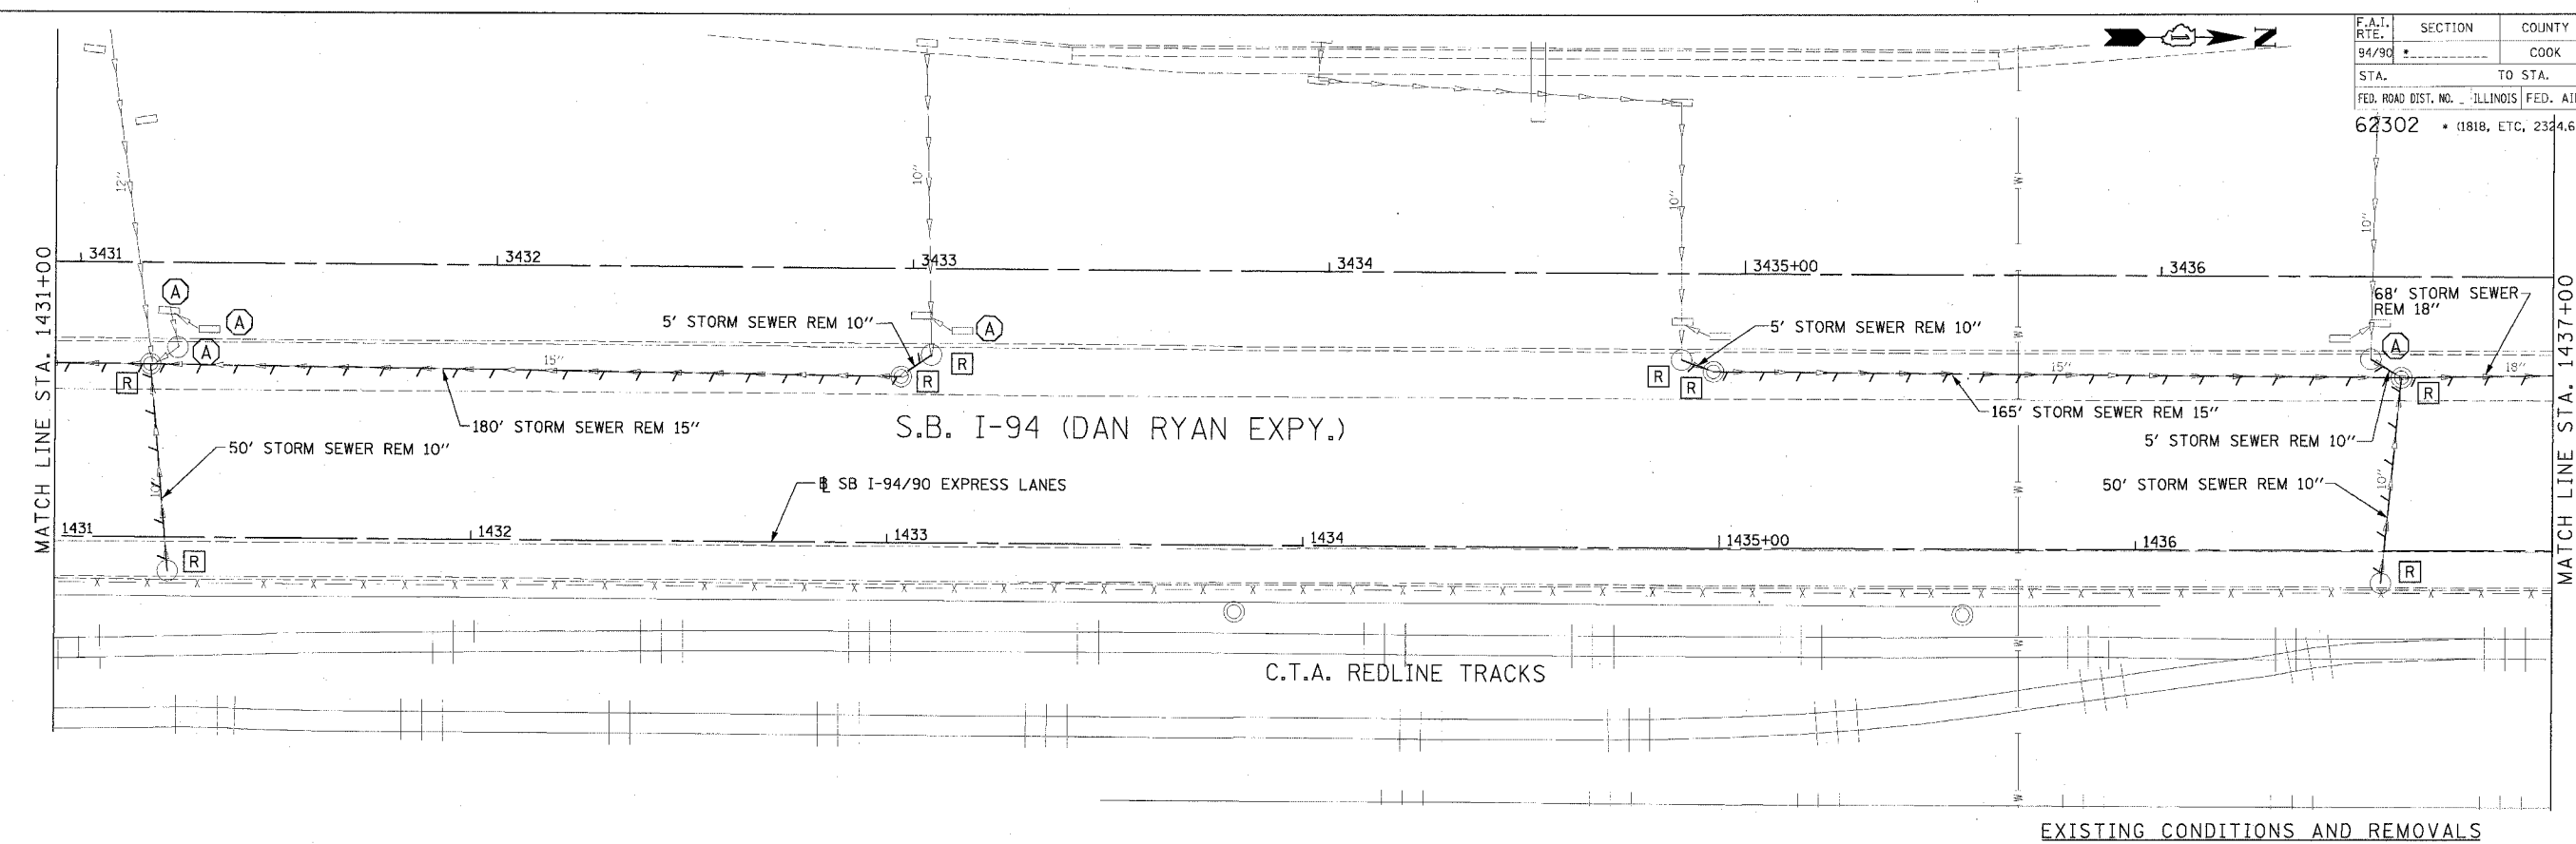

EXISTING CONDITIONS AND REMOVALS

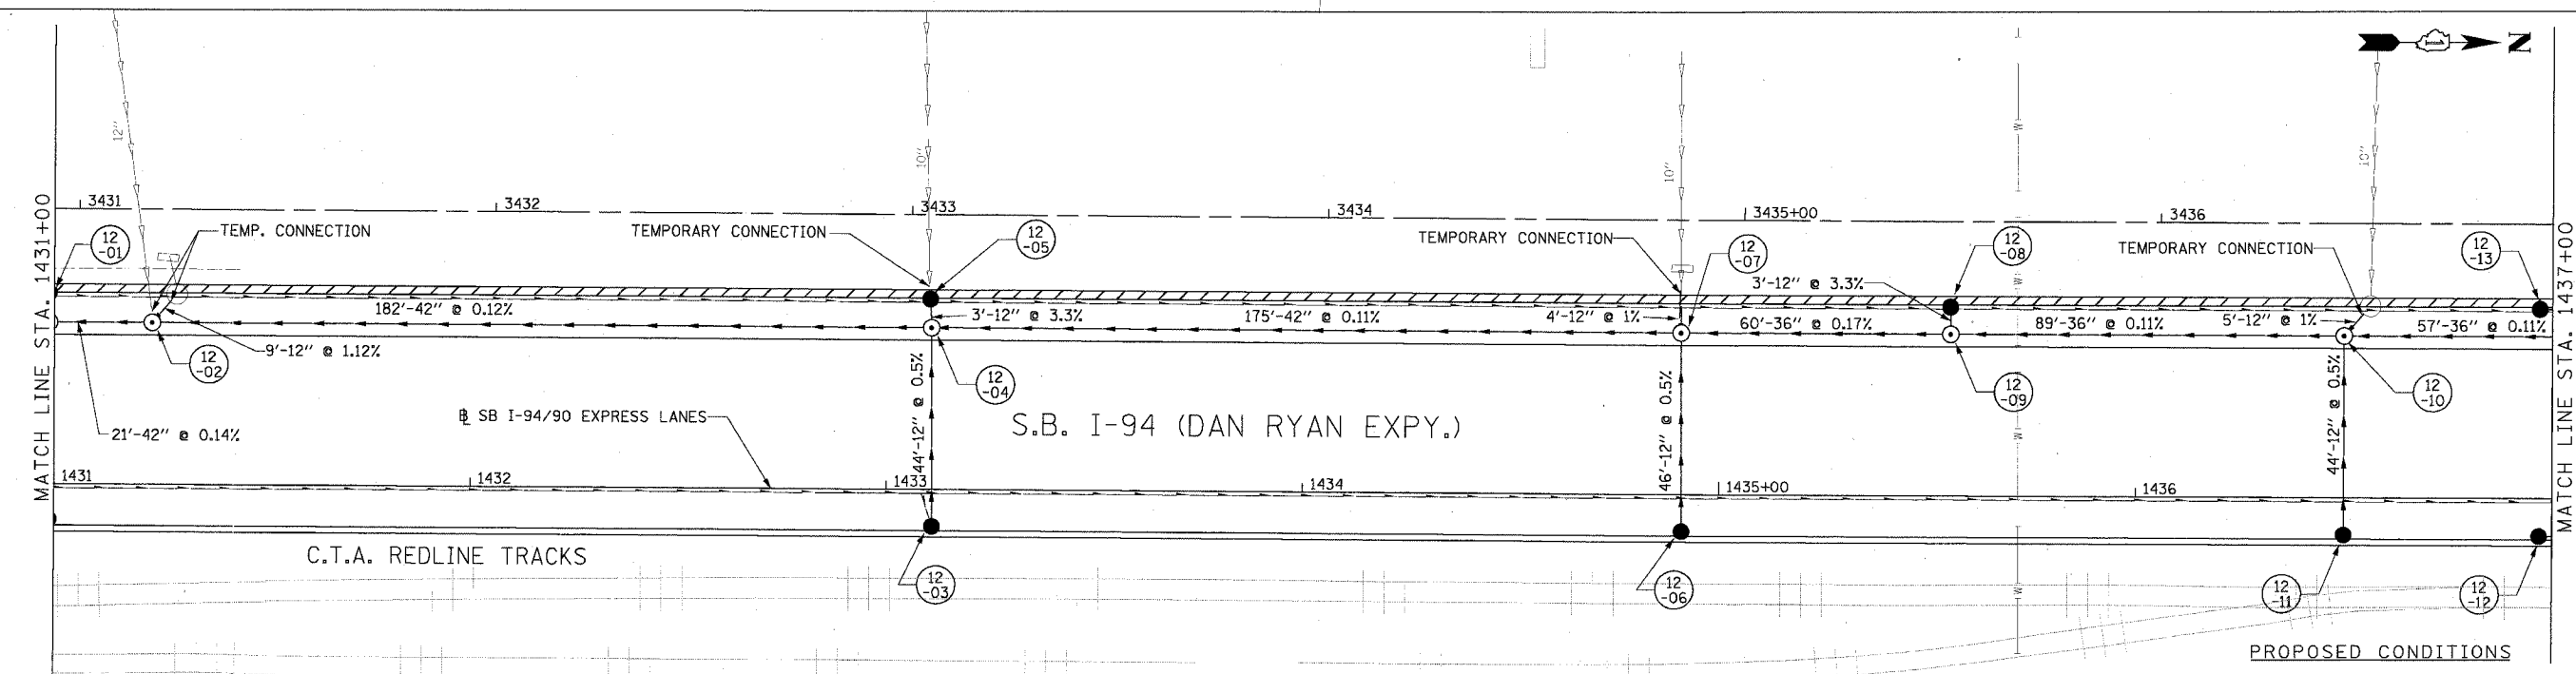

PROPOSED CONDITIONS

DU-12

**Edwards
AND Kelcey**
ONE NORTH FRANKLIN
CHICAGO, IL 60606
PHONE: (312) 251-3000
FAX: (312) 251-3015
WEB: WWW.EKCORP.COM

REVISIONS	NAME	DATE

ILLINOIS DEPARTMENT OF TRANSPORTATION
F.A.I. 94/90 (DAN RYAN EXPRESSWAY)
31ST STREET TO 71ST STREET
SB EXPRESS LANE RECONSTRUCTION
DRAINAGE AND UTILITIES PLAN
SOUTHBOUND STA. 1431+00 TO STA. 1437+00
SCALE: 0' 10' 20' 30' 40'
DATE: 7/7/05
DRAWN BY: LPN
CHECKED BY: PJM

P:\0300190\35\Con 14&S\CADD\5\du\50122.sst 06/24/2005 02:09:48 PM