



F.A.I. RTE.	SECTION	COUNTY	TOTAL SHEETS	SHEET NO.
94/90		COOK	598	190
STA.		TO STA.		
62302		ILLINOIS FED. AID PROJECT		
FED. ROAD DIST. NO. 181B, ETC. 2324.6-1PR-9				

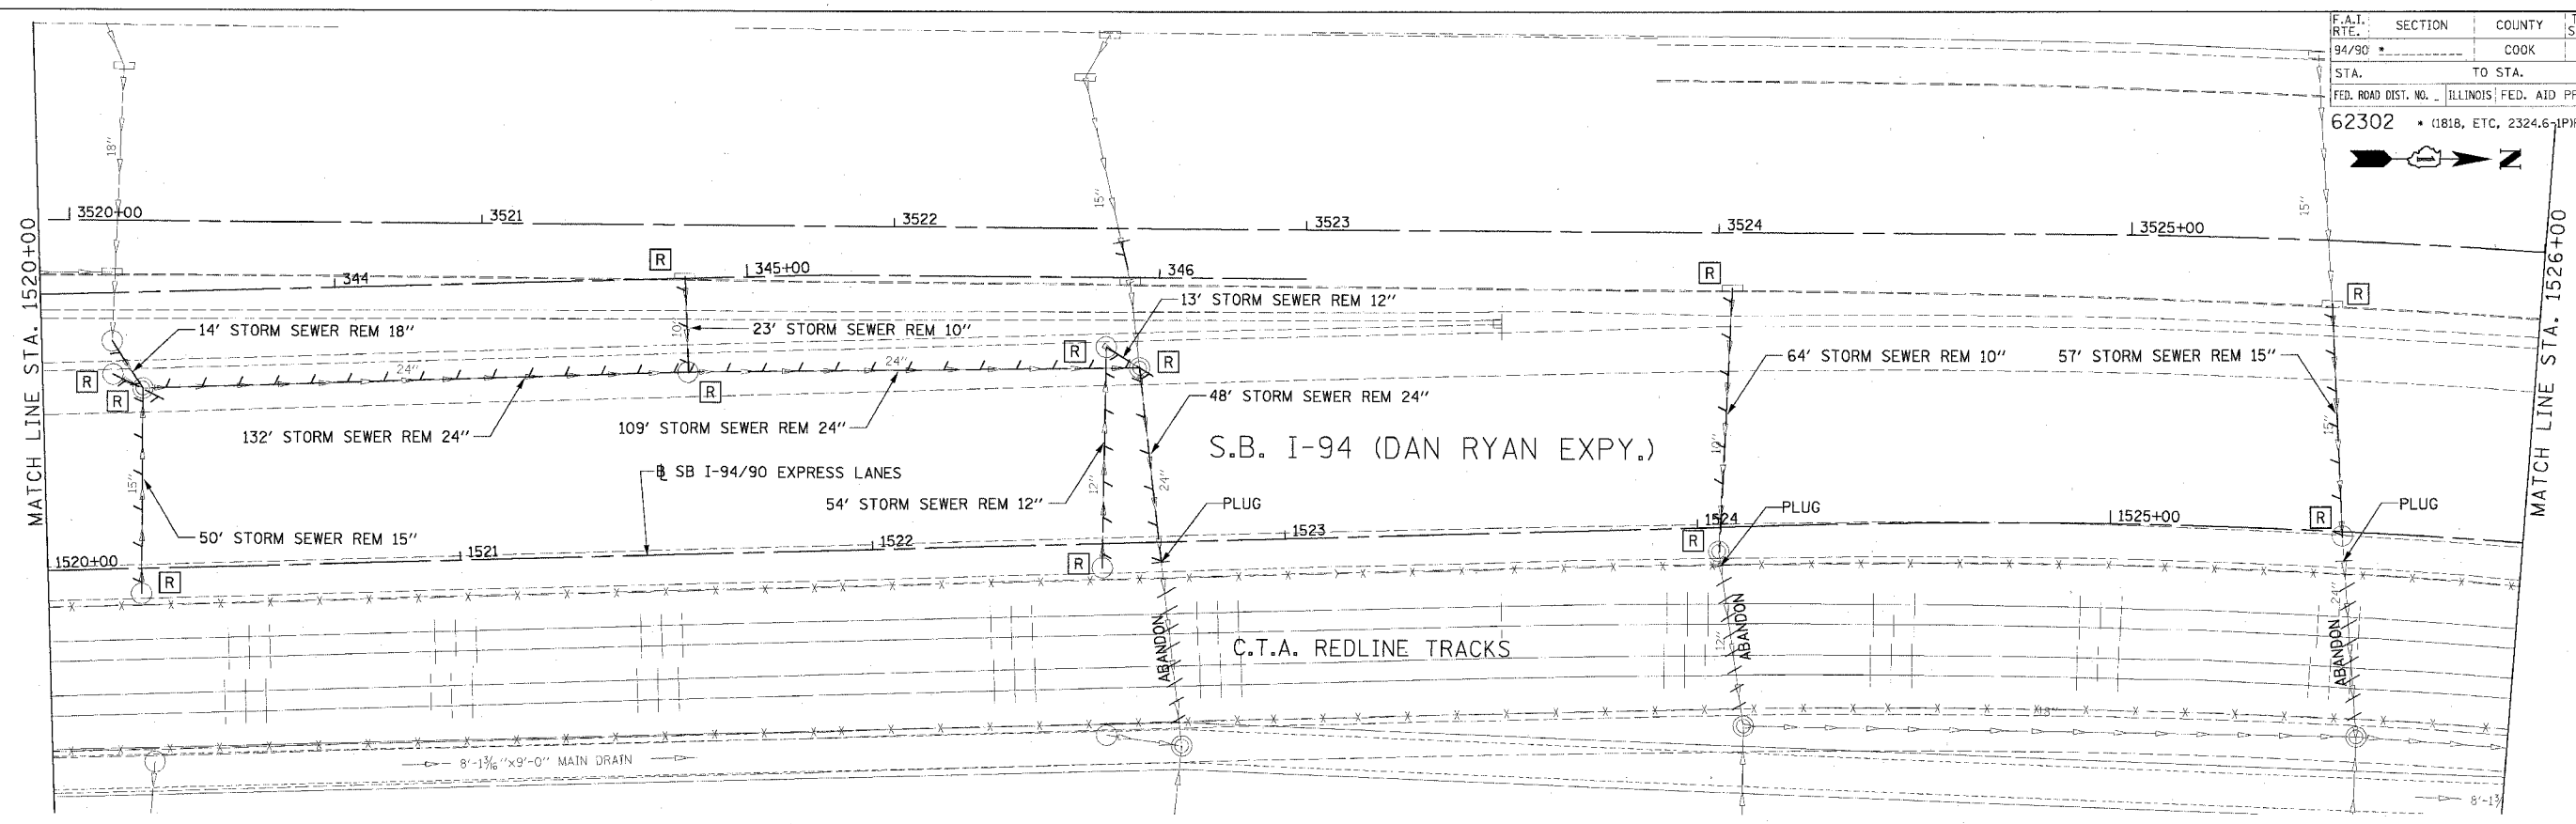

EXISTING CONDITIONS AND REMOVALS

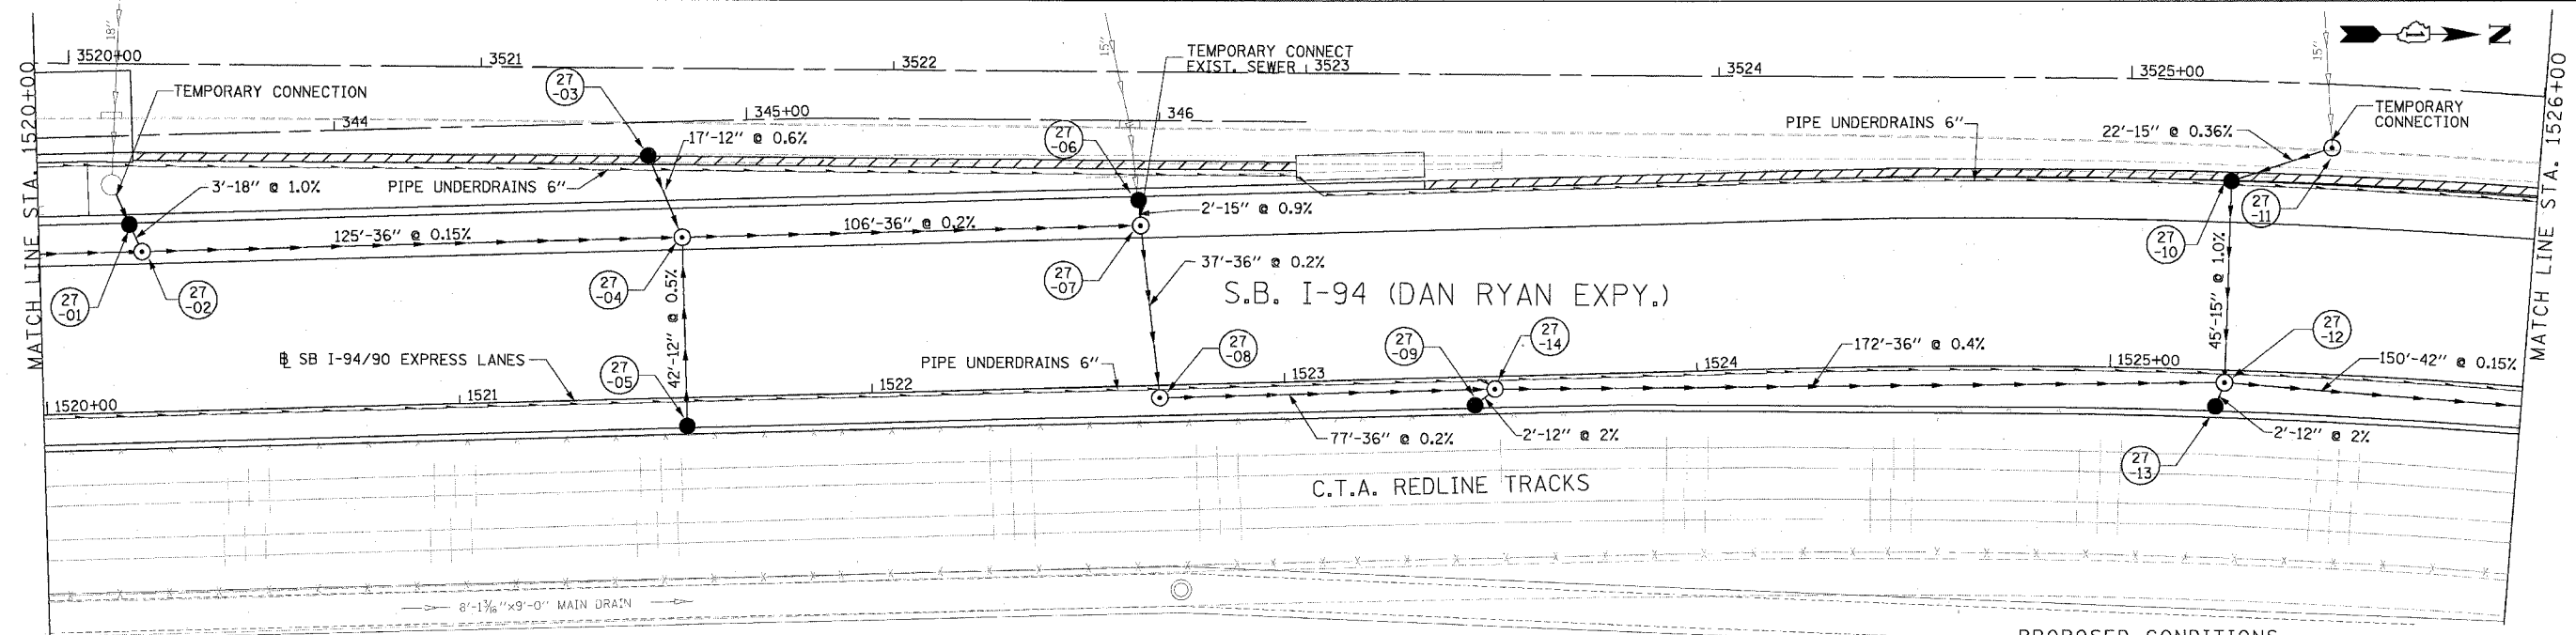

PROPOSED CONDITIONS

Edwards AND Kelcey
 ONE NORTH FRANKLIN
 CHICAGO, IL 60606
 PHONE: (312) 251-3000
 FAX: (312) 251-3015
 WEB: WWW.EKCORP.COM

REVISIONS	
NAME	DATE

ILLINOIS DEPARTMENT OF TRANSPORTATION
 F.A.I. 94/90 (DAN RYAN EXPRESSWAY)
 31ST STREET TO 71ST STREET
 SB EXPRESS LANE RECONSTRUCTION
 DRAINAGE AND UTILITIES PLAN
 SOUTHBOUND STA. 1520+00 TO STA. 1526+00
 SCALE: 0' 10' 20' 30' 40' 1"=20'
 DATE: 7/1/05 DRAWN BY: LPN CHECKED BY: PJM

DU-27

06/24/2005 02:26:27 PM