
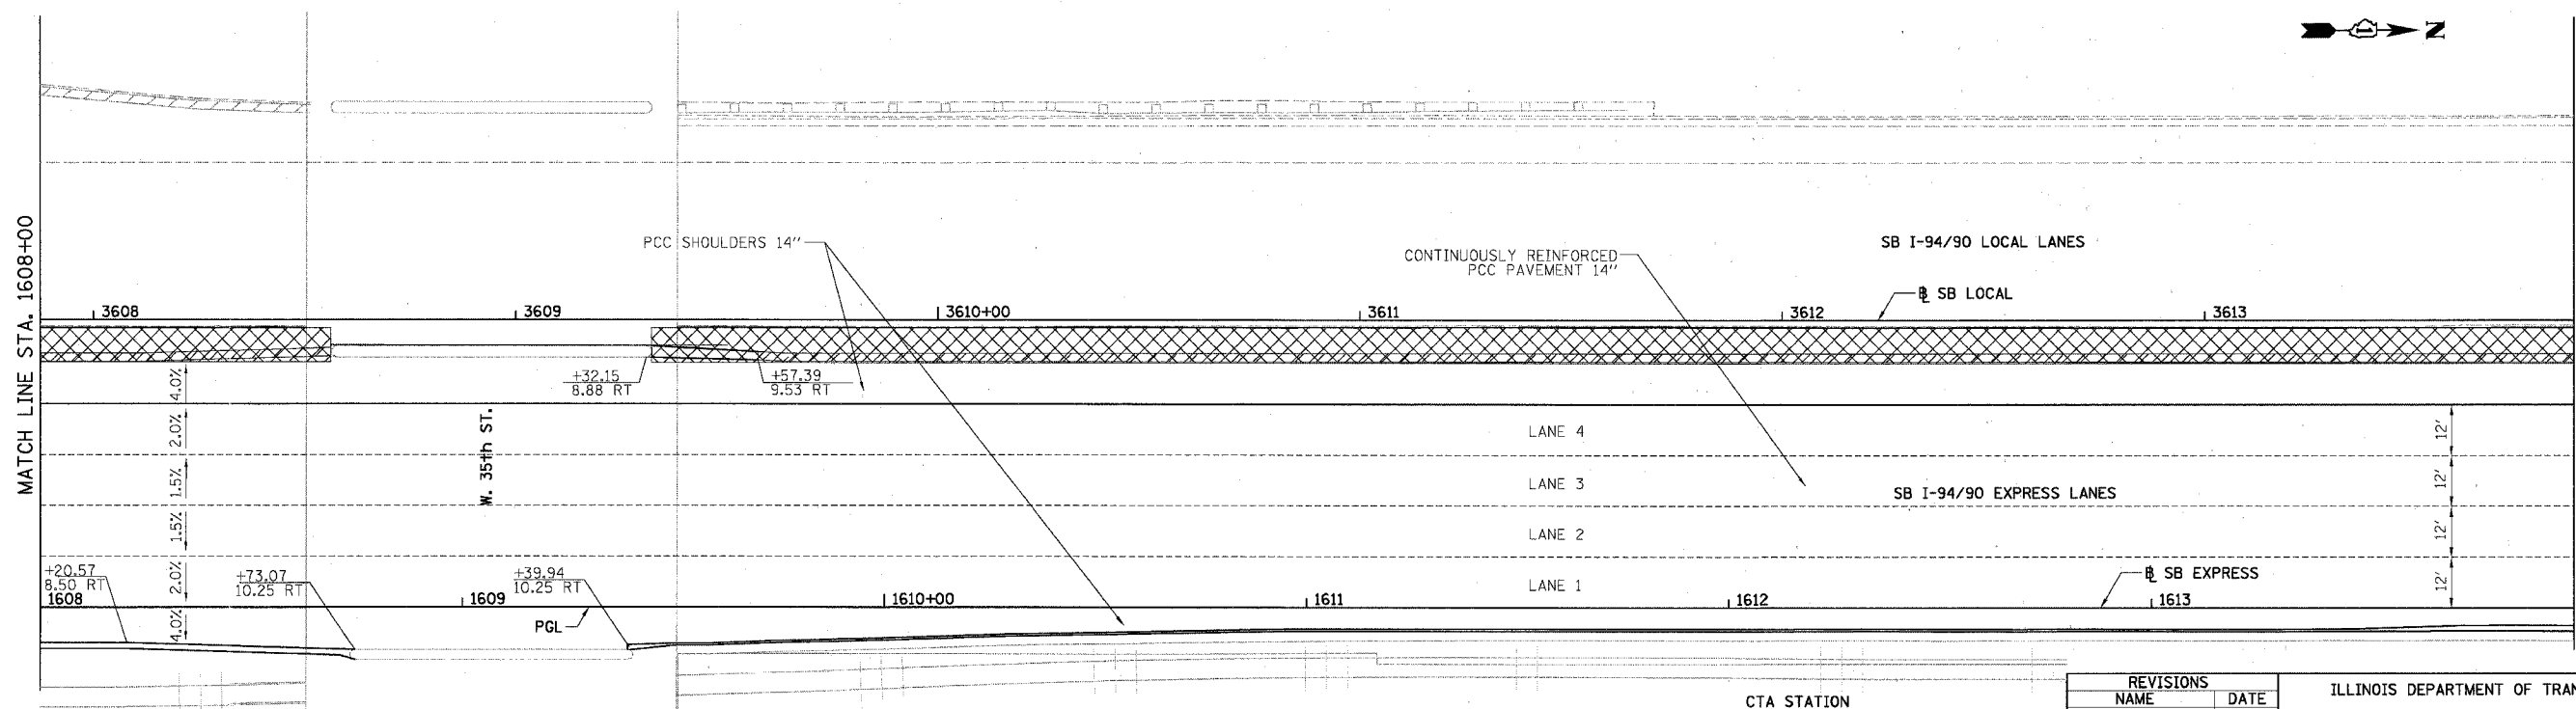


F.A.I.	SECTION	COUNTY	TOTAL SHEETS	SHEET NO.
94/90	*	COOK	598	283
STA. 1602+00	TO STA. 1614+00			
FED. ROAD DIST. NO.	ILLINOIS	FED. AID PROJECT		
62302	*1818, ETC, 2324.6-1PIR-9			

NOTE:
1. PAVEMENT ELEVATIONS ALONG GORES, RAMPS, AND IN AREAS OF SUPERELEVATION TRANSITION ARE PROVIDED AT 25' INTERVALS, FOR ALL OTHER ELEVATIONS, REFER TO PROFILE AND TYPICAL SECTIONS.

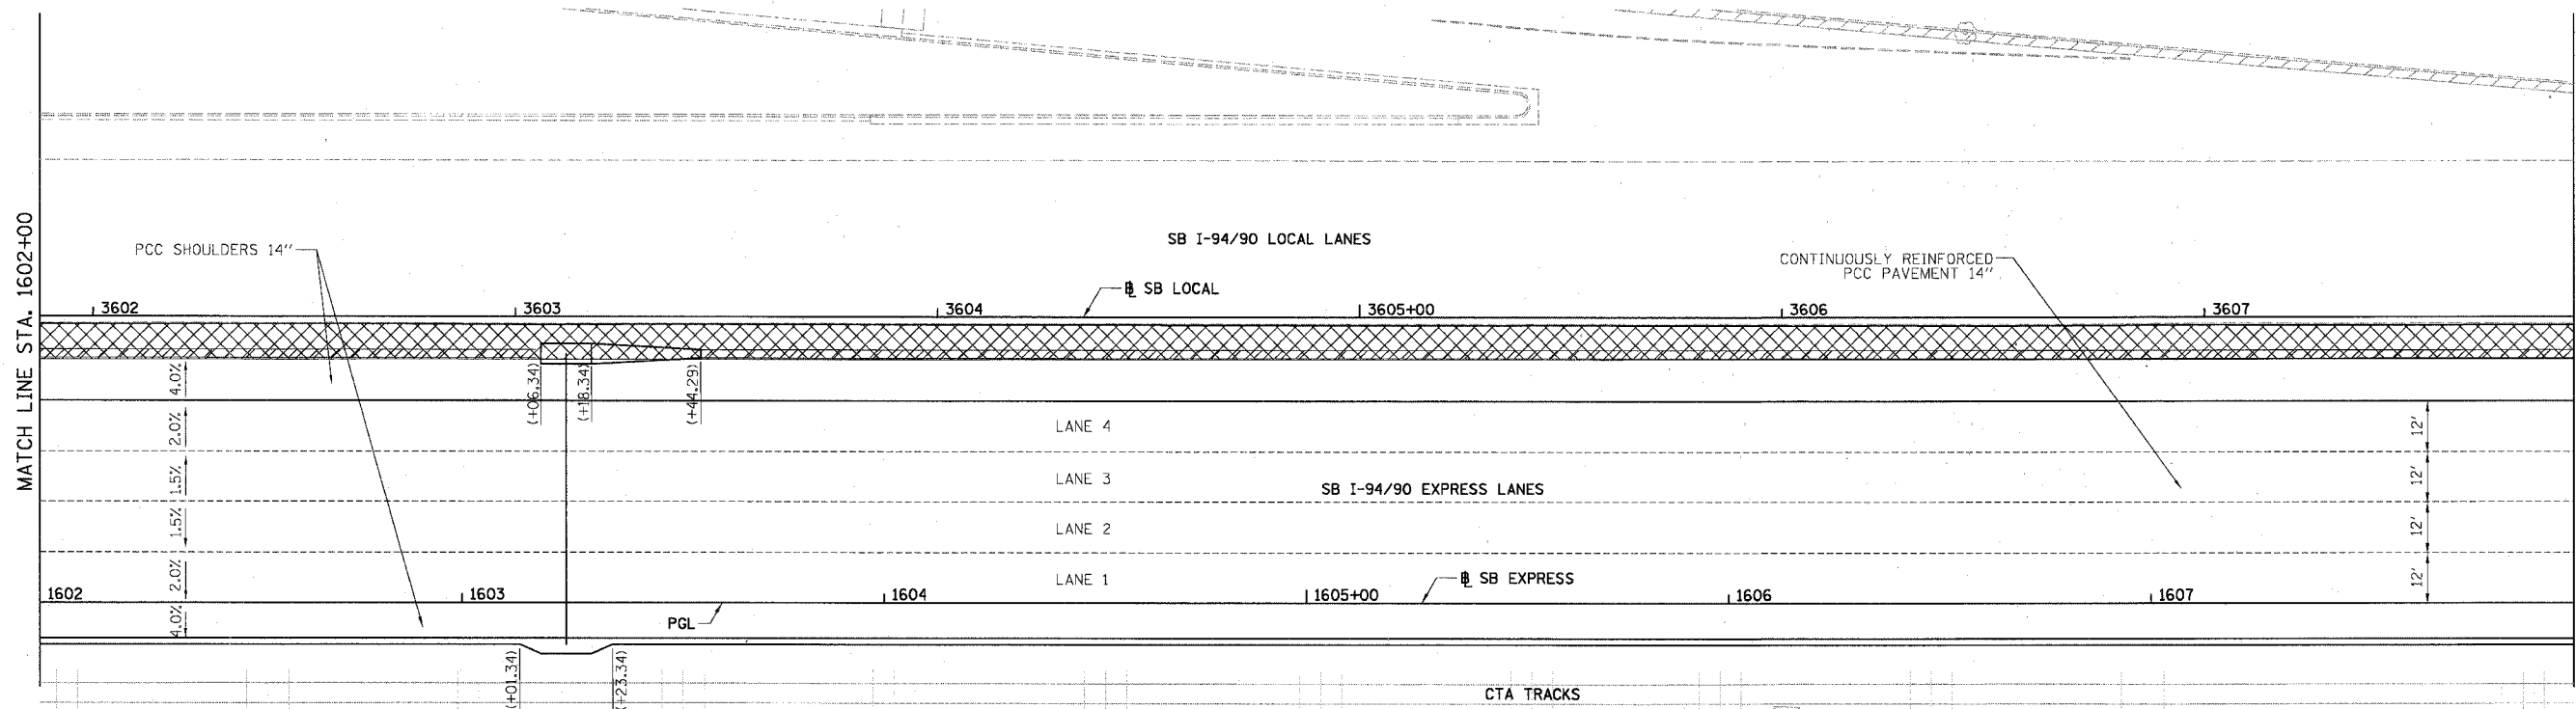

LEGEND

- *** ELEVATION STATIONED OFF OF SB I-94/90 EXPRESS LANES
- (***) ELEVATION STATIONED OFF OF SB I-94/90 LOCAL LANES
- [***] ELEVATION STATIONED OFF OF SLIP RAMP ALIGNMENT
- XXXXX TEMPORARY PAVEMENT (INTERSTATE) / SHOULDERS

BOWMAN, BARRETT & ASSOCIATES INC.
CONSULTING ENGINEERS
Chicago, Illinois
312.228.0100
www.bbamdainc.com



REVISIONS NAME	DATE

ILLINOIS DEPARTMENT OF TRANSPORTATION
F.A.I. 94/90 (DAN RYAN EXPRESSWAY)
31ST STREET TO 71ST STREET
SB EXPRESS LANE RECONSTRUCTION
PAVEMENT JOINTING AND ELEVATION PLAN
SOUTHBOUND STA. 1602+00 TO STA. 1614+00
SCALE: 1"=20'
DATE: 07/07/05
DRAWN BY: TER
CHECKED BY: JDC

JT-21

6/28/2005 6:41 PM