


PROFILL SHEET
 DRAWING NO. _____
 DATE _____
 BY _____
 CHECKED BY _____
 DATE _____
 NO. _____

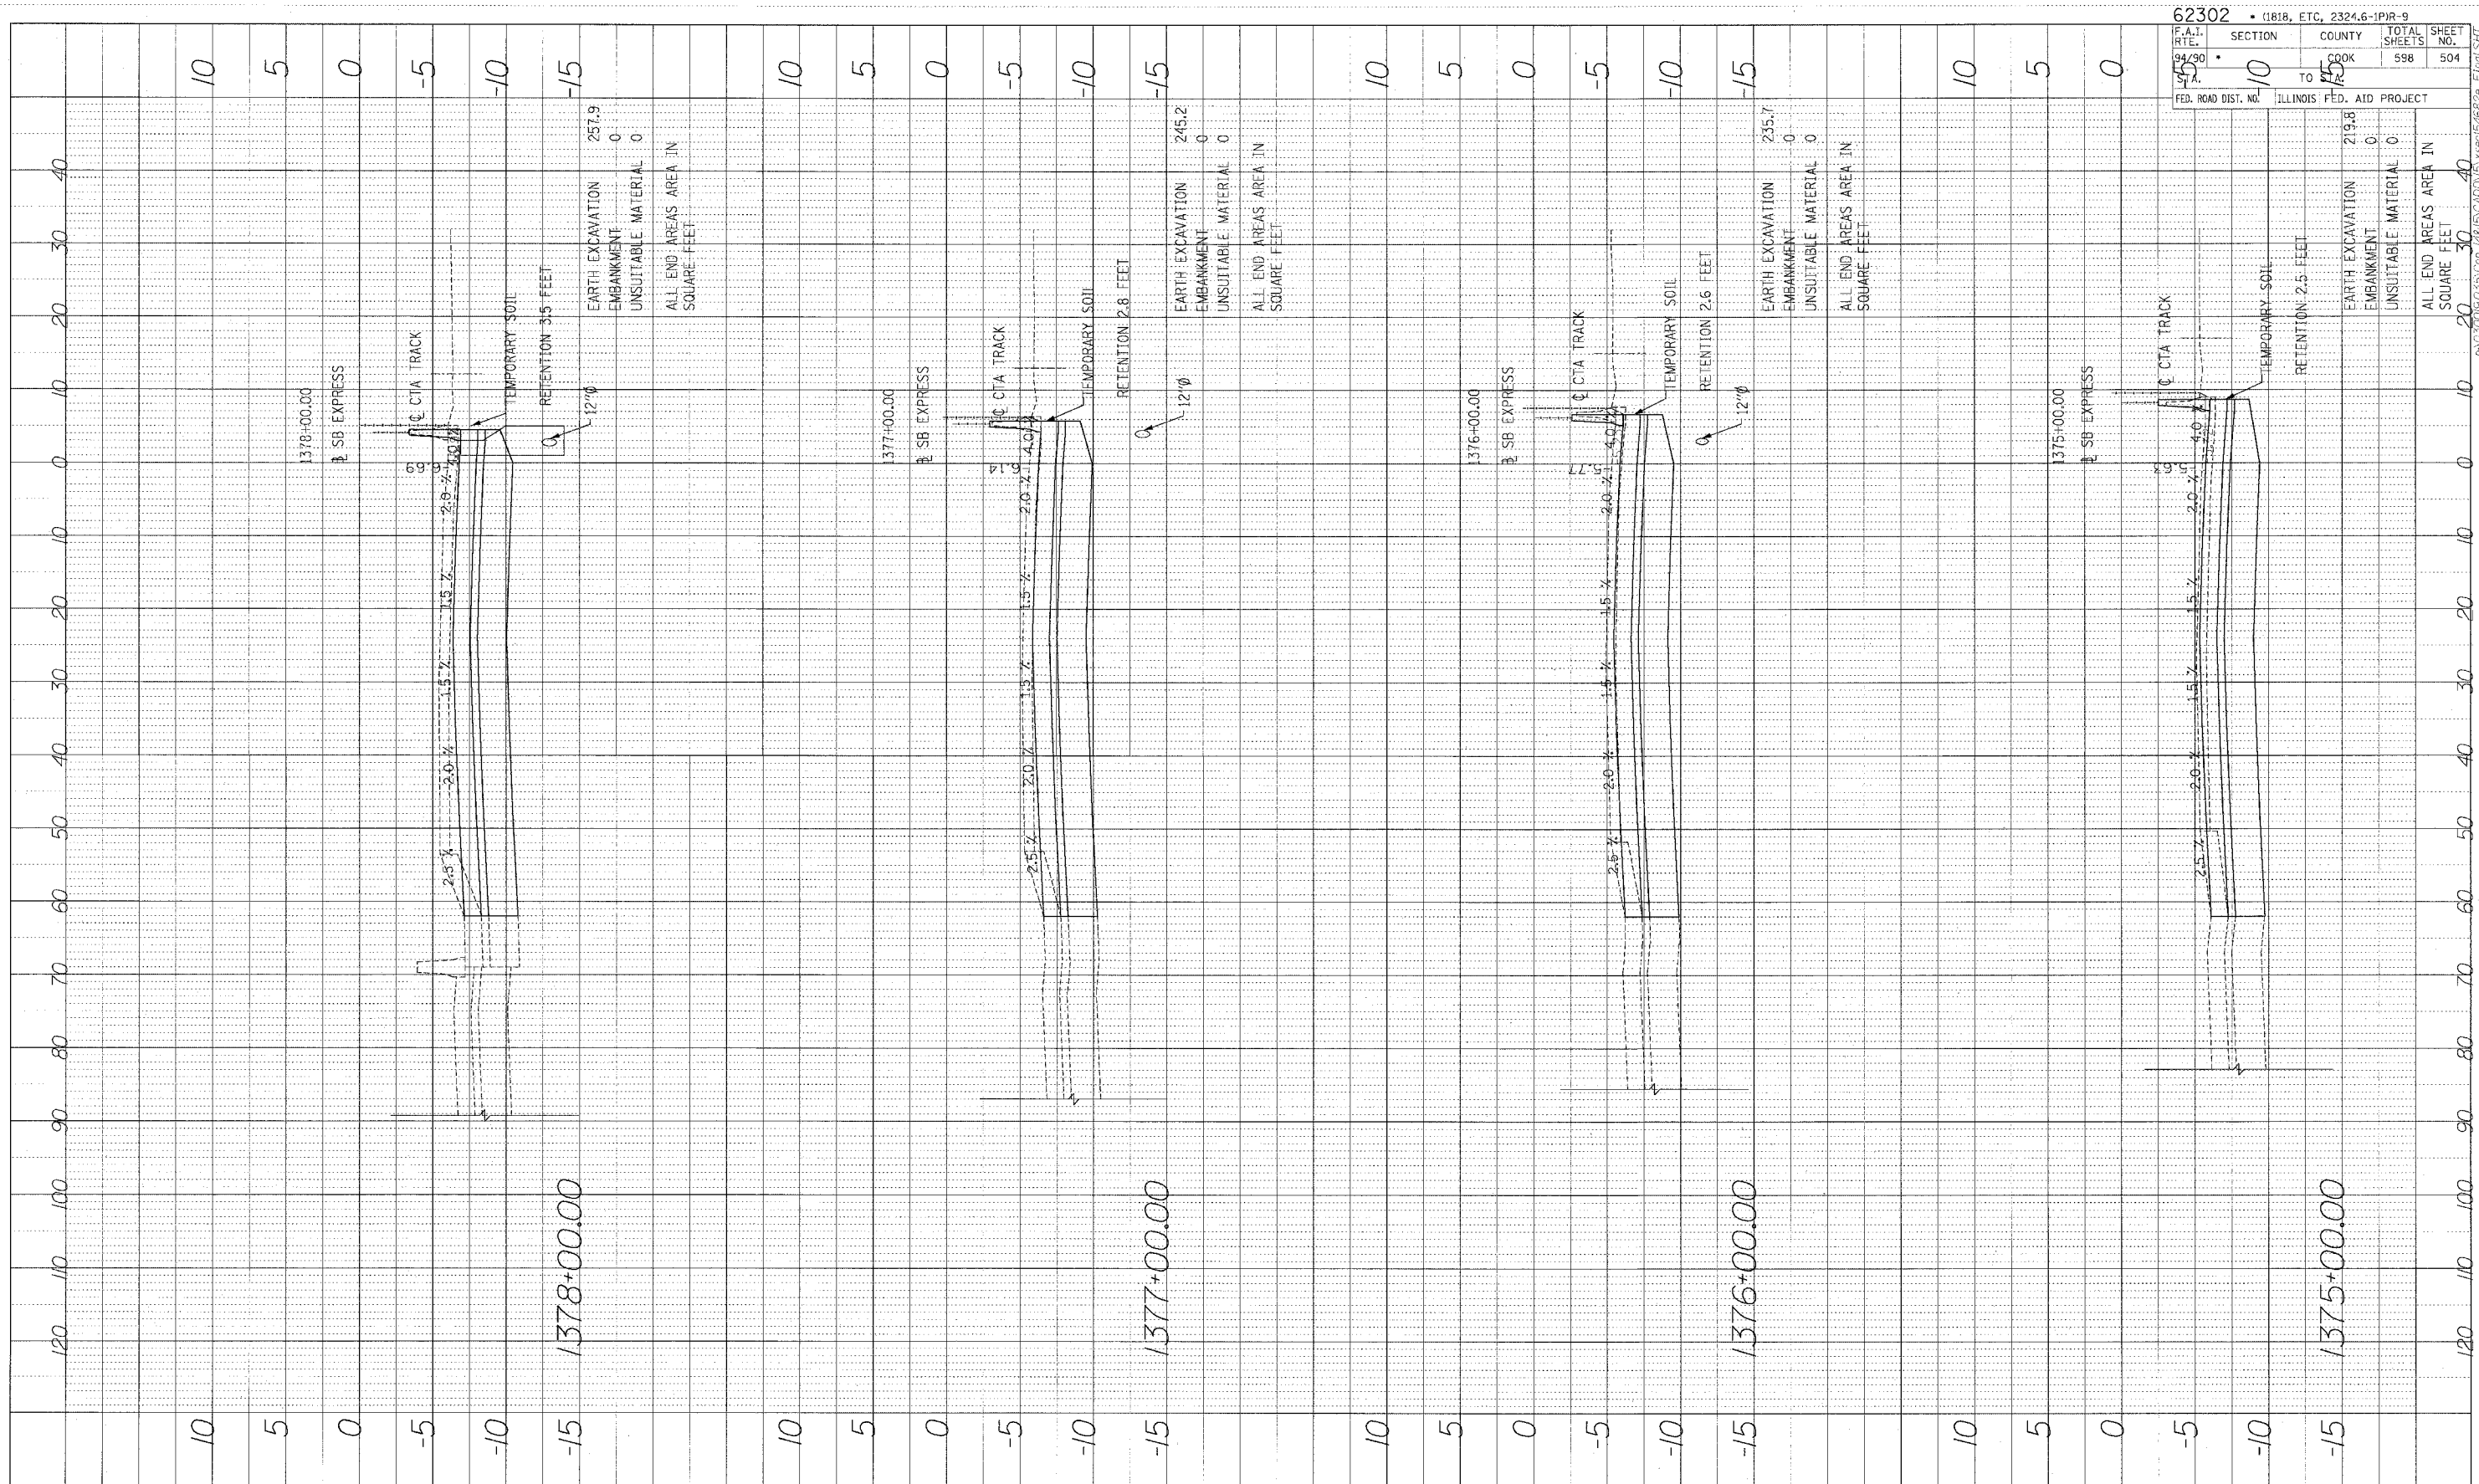

62302 • (1818, ETC, 2324.6-1PR-9	
F.A.I. NO. 99/90	SECTION TO
ILLINOIS	COUNTY
FED. ROAD DIST. NO.	ILLINOIS FED. AID PROJECT
TOTAL SHEETS 598	SHEET NO. 504

EARTH EXCAVATION	257.9
EMBANKMENT	0
UNSUITABLE MATERIAL	0
ALL END AREAS AREA IN SQUARE FEET	0

EARTH EXCAVATION	245.2
EMBANKMENT	0
UNSUITABLE MATERIAL	0
ALL END AREAS AREA IN SQUARE FEET	0

EARTH EXCAVATION	235.7
EMBANKMENT	0
UNSUITABLE MATERIAL	0
ALL END AREAS AREA IN SQUARE FEET	0

EARTH EXCAVATION	219.8
EMBANKMENT	0
UNSUITABLE MATERIAL	0
ALL END AREAS AREA IN SQUARE FEET	0

Edwards AND Kelcey
 ONE NORTH FRANKLIN
 CHICAGO, IL 60606
 PHONE: (312) 251-3000
 FAX: (312) 251-3015
 WEB: WWW.EKCORP.COM



STA.

P:\03\050505\05\148\05\AD\05\user\57682a\Final.SHP