



PROFILE  
 DRAWN BY: [ ]  
 CHECKED BY: [ ]  
 DATE: [ ]  
 NOTE BOOK NO.: [ ]  
 STRUCTURE NO/TAB NO: [ ]

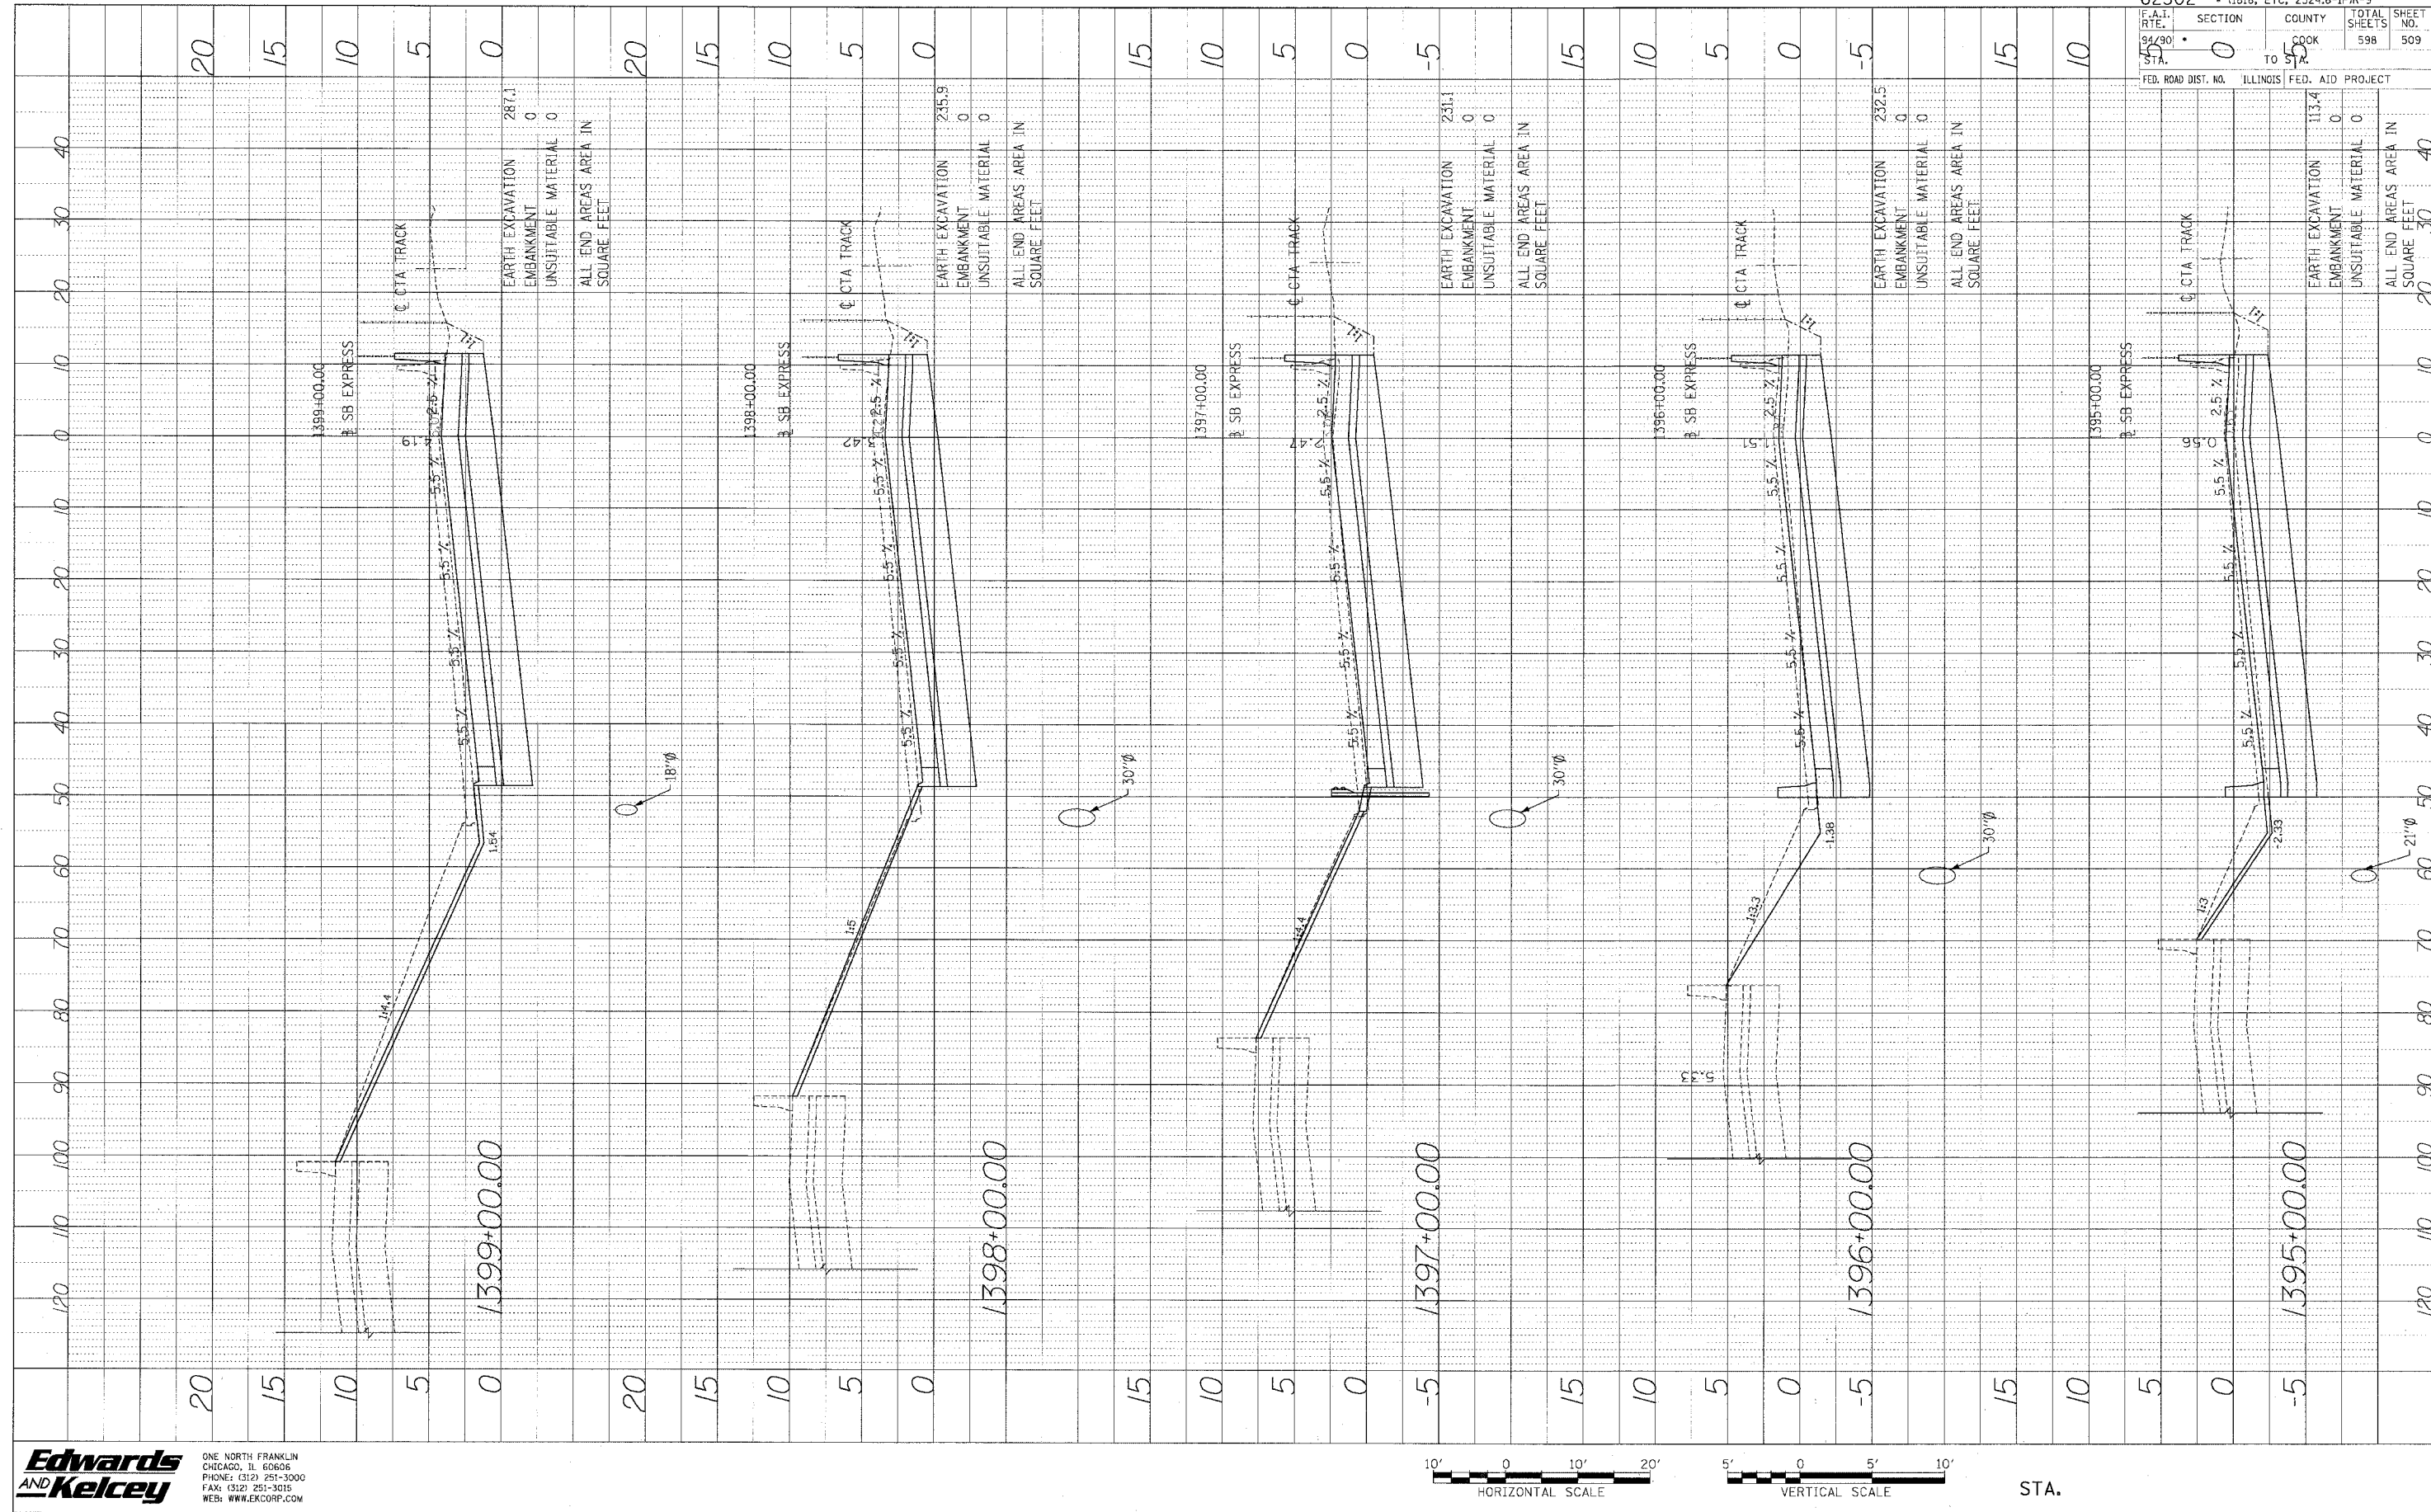

62302 • (1818, ETC, 2324.6-1PR-9  
 F.A.I. SECTION COUNTY TOTAL SHEETS SHEET NO.  
 94/30 STA. COOK 598 509  
 FED. ROAD DIST. NO. ILLINOIS FED. AID PROJECT

**Edwards AND Kelcey**  
 ONE NORTH FRANKLIN  
 CHICAGO, IL 60606  
 PHONE: (312) 251-3000  
 FAX: (312) 251-3015  
 WEB: WWW.EKCORP.COM

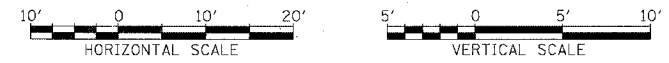

STA.

I:\0309035\Corr\748\9\CADD\95\sheet5462828.dwg