



62302 • (1818, ETC, 2324.6-1PIR-9	
F.A.I. SECTION	COUNTY TOTAL SHEETS SHEET NO.
94/90 •	COOK 598 584
STA. 160	TO STA.
ILL. ROAD DIST. NO.	ILLINOIS FED. AID PROJECT

PROJECT	DATE
DESIGNED	
GRADES CHECKED	
STRUCTURE NOTATIONS CHECKED	
NO.	

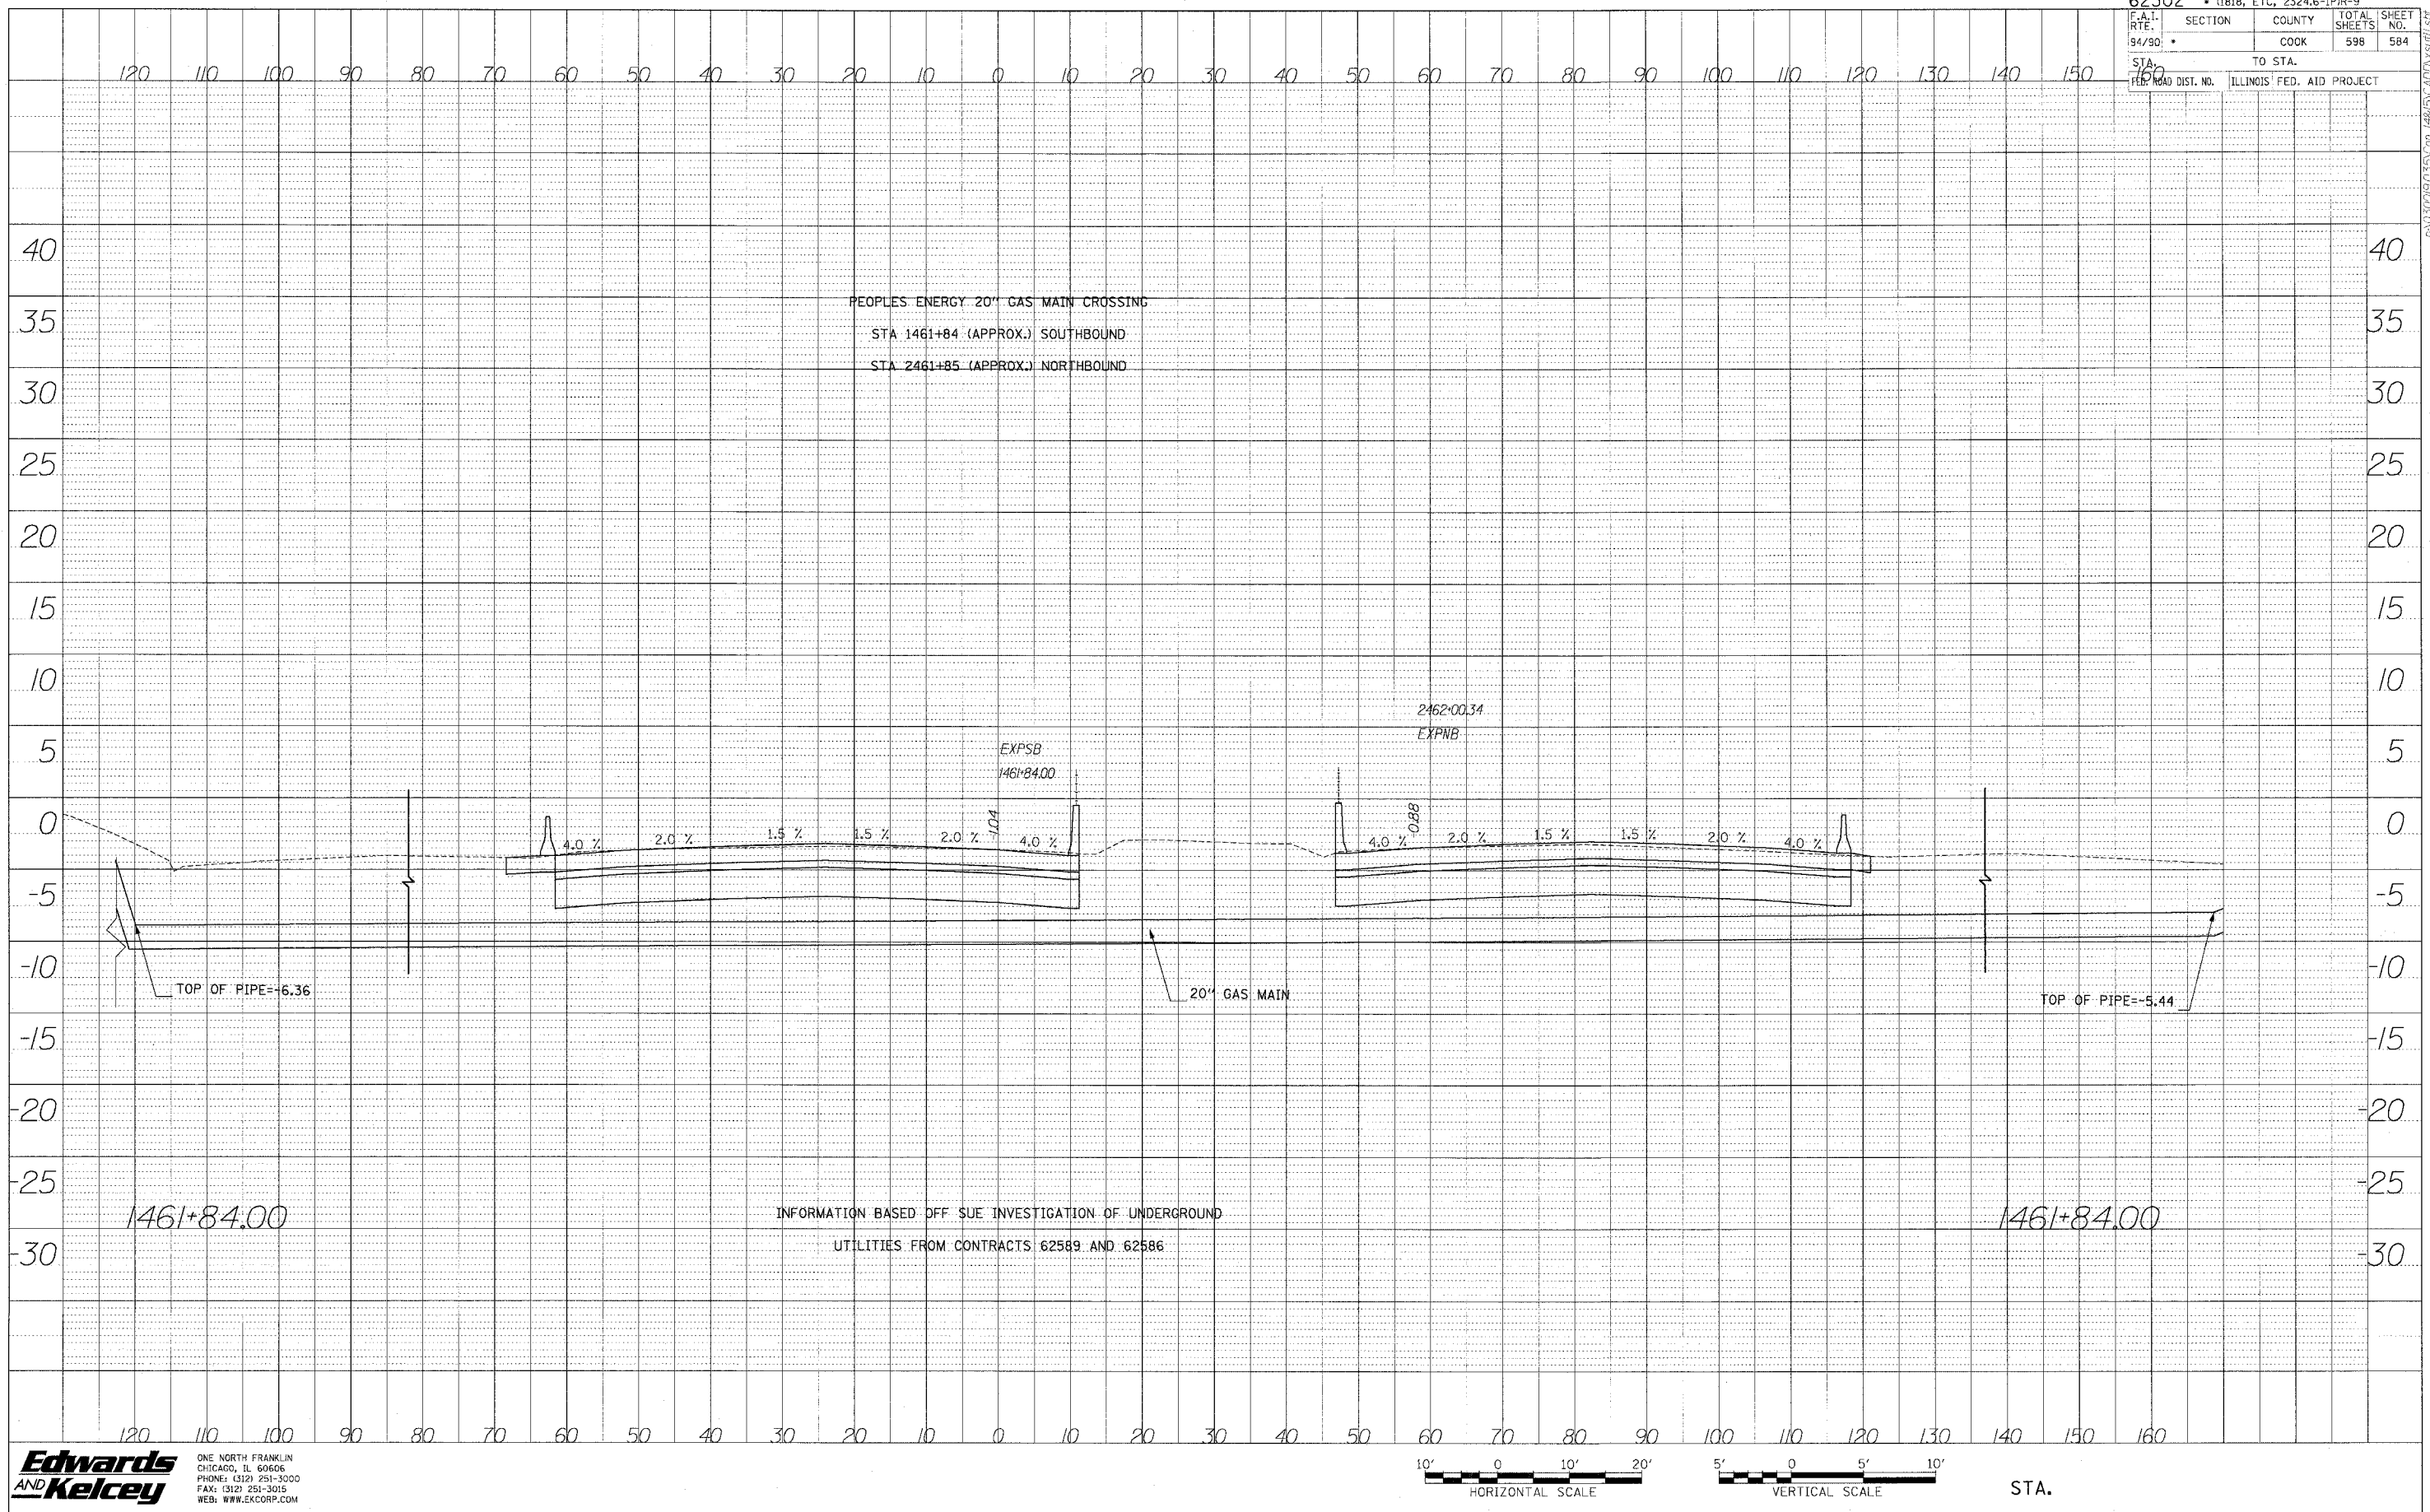

**Edwards and Kelcey**  
 ONE NORTH FRANKLIN  
 CHICAGO, IL 60606  
 PHONE: (312) 251-3000  
 FAX: (312) 251-3015  
 WEB: WWW.EKCORP.COM

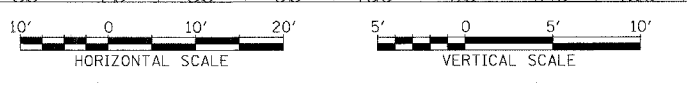

STA.