



F.A.I.	SECTION	COUNTY	TOTAL SHEETS	SHEET NO.
94/90		COOK	598	590
STA.		TO STA.		
FED. ROAD DIST. NO.	ILLINOIS	FED. AID PROJECT		

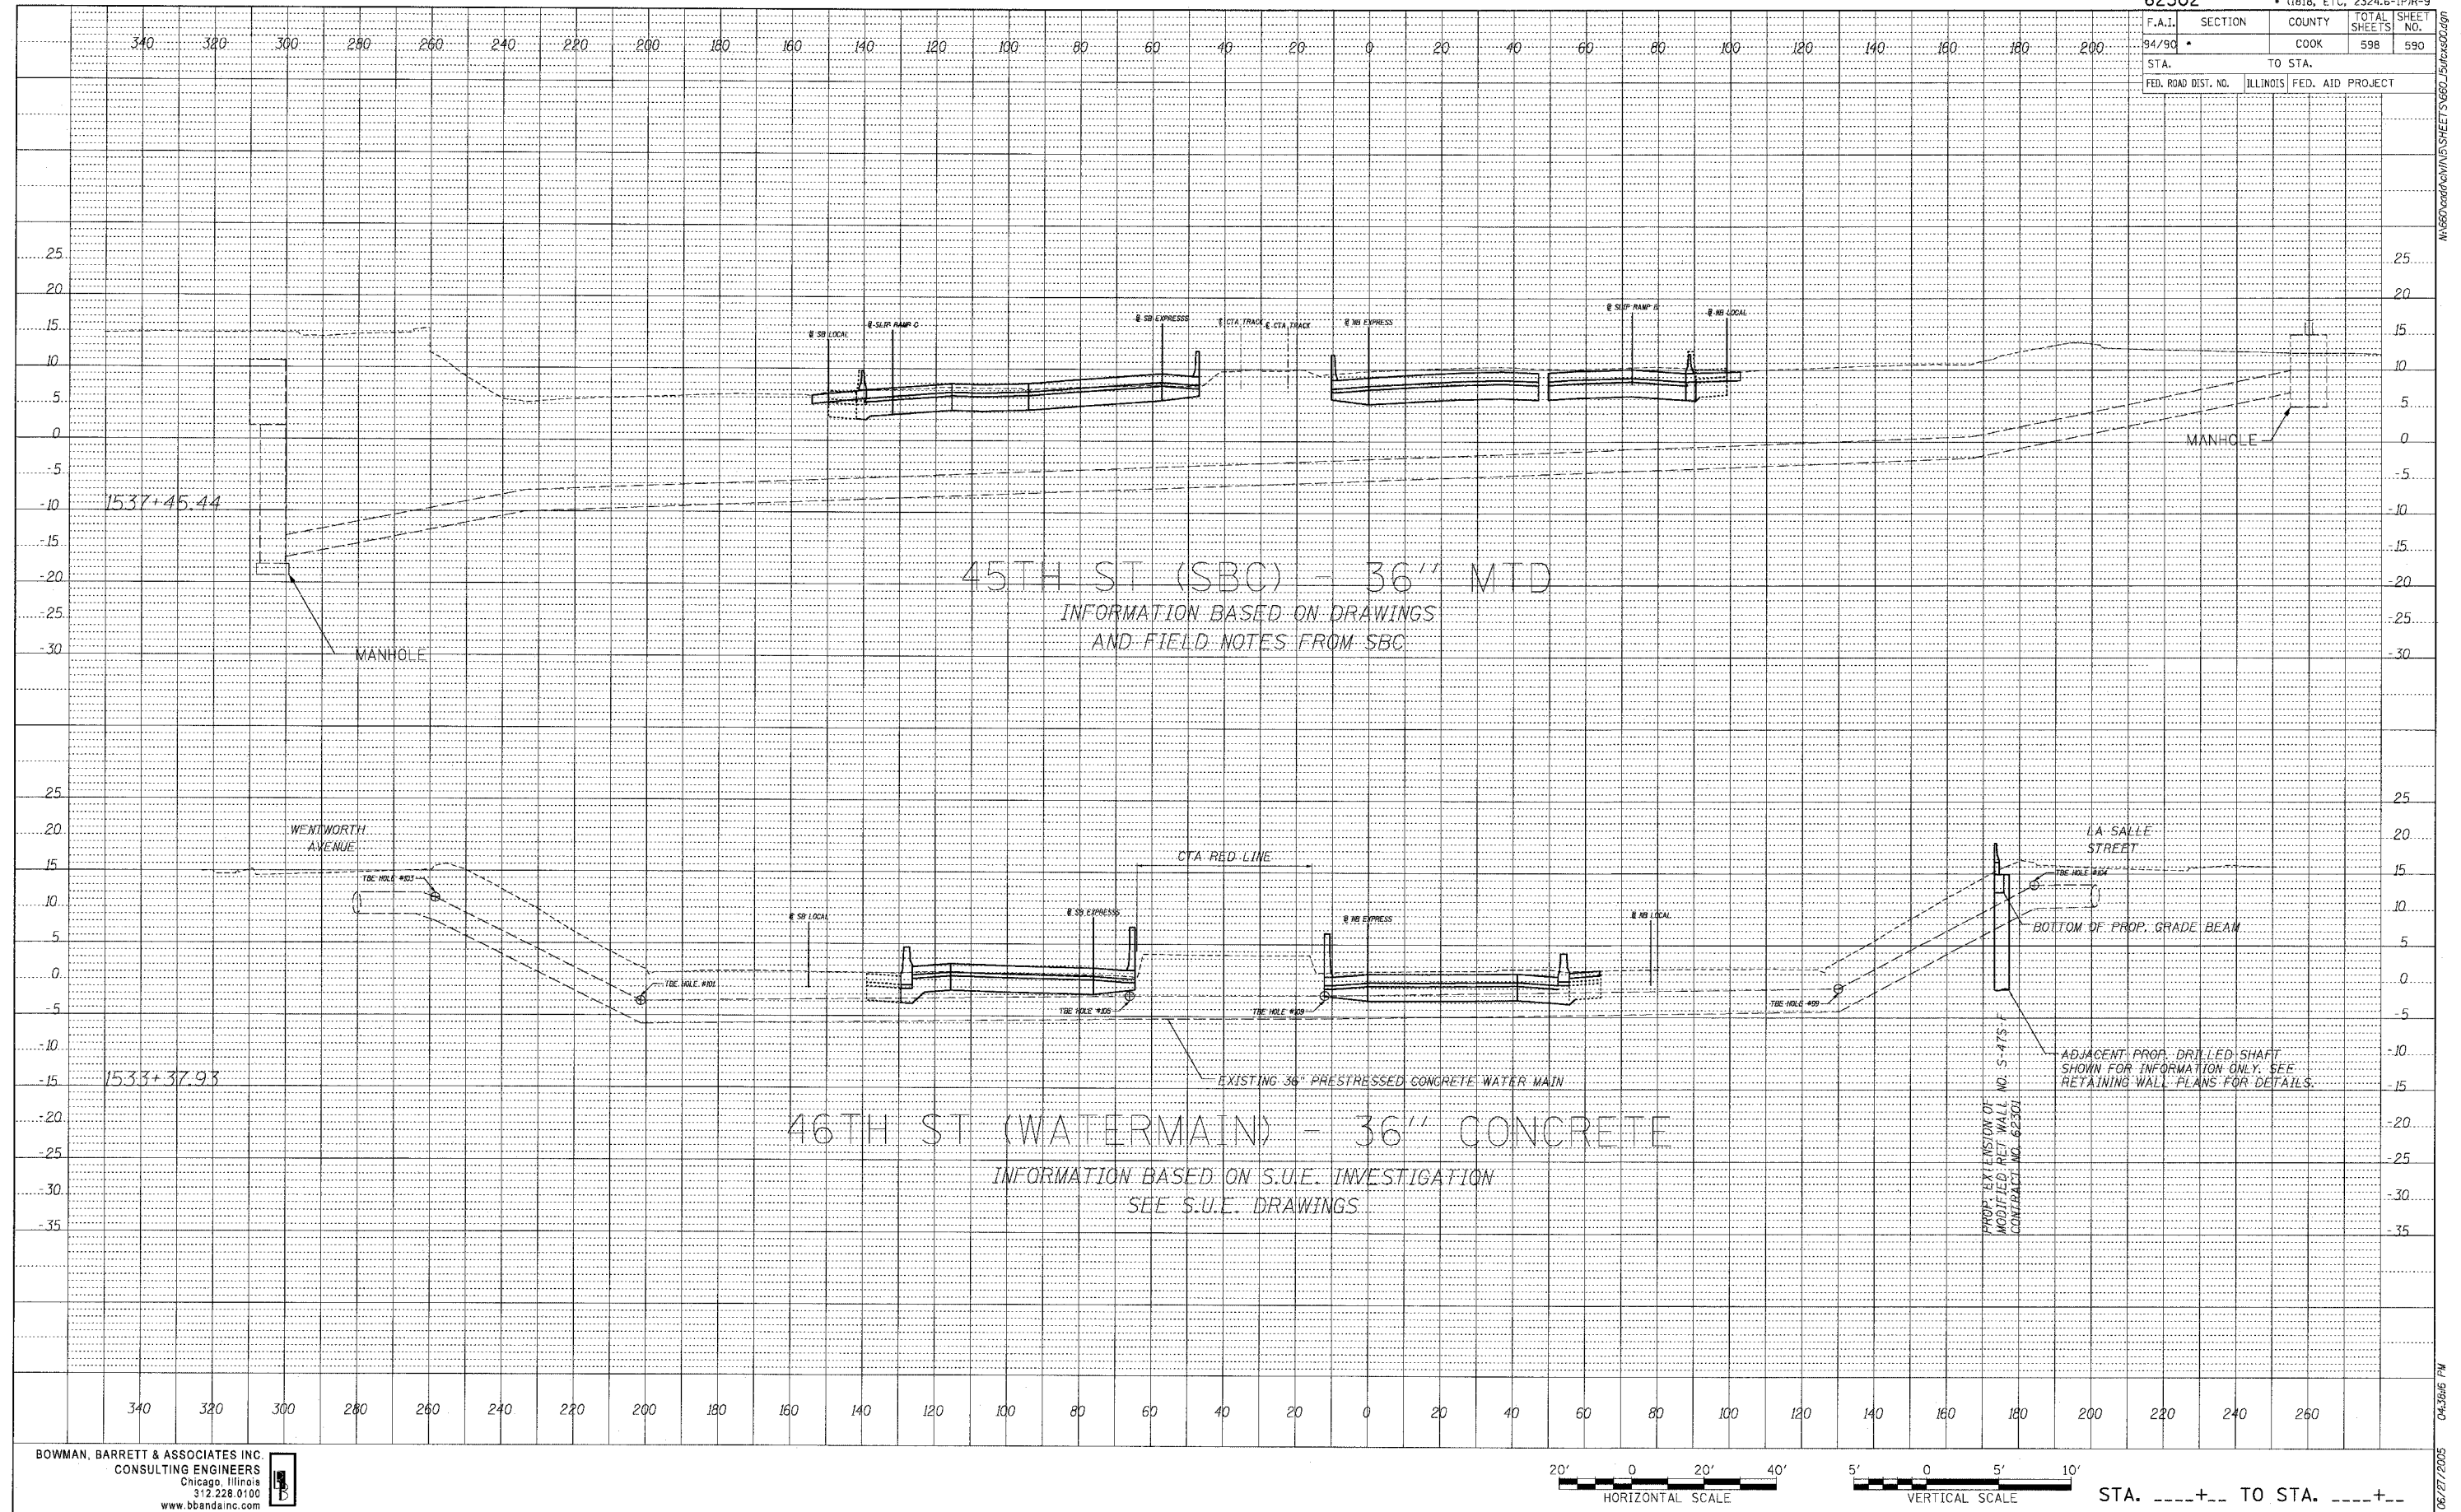

DATE	
BY	
PROFILE	
DESIGNED	
CHECKED	
NOTE BOOK	
NO.	
STRUCTURE	
NOTATIONS	
CHNO	

BOWMAN, BARRETT & ASSOCIATES INC.
 CONSULTING ENGINEERS
 Chicago, Illinois
 312.228.0100
 www.bbainc.com

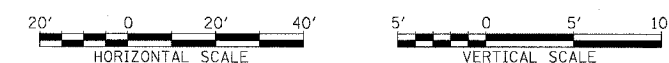

STA. ____+__ TO STA. ____+__

M:\620\62302\62302.DWG SHEETS\62302-15162302.dwg 04-26-15 PM 06/27/2005