
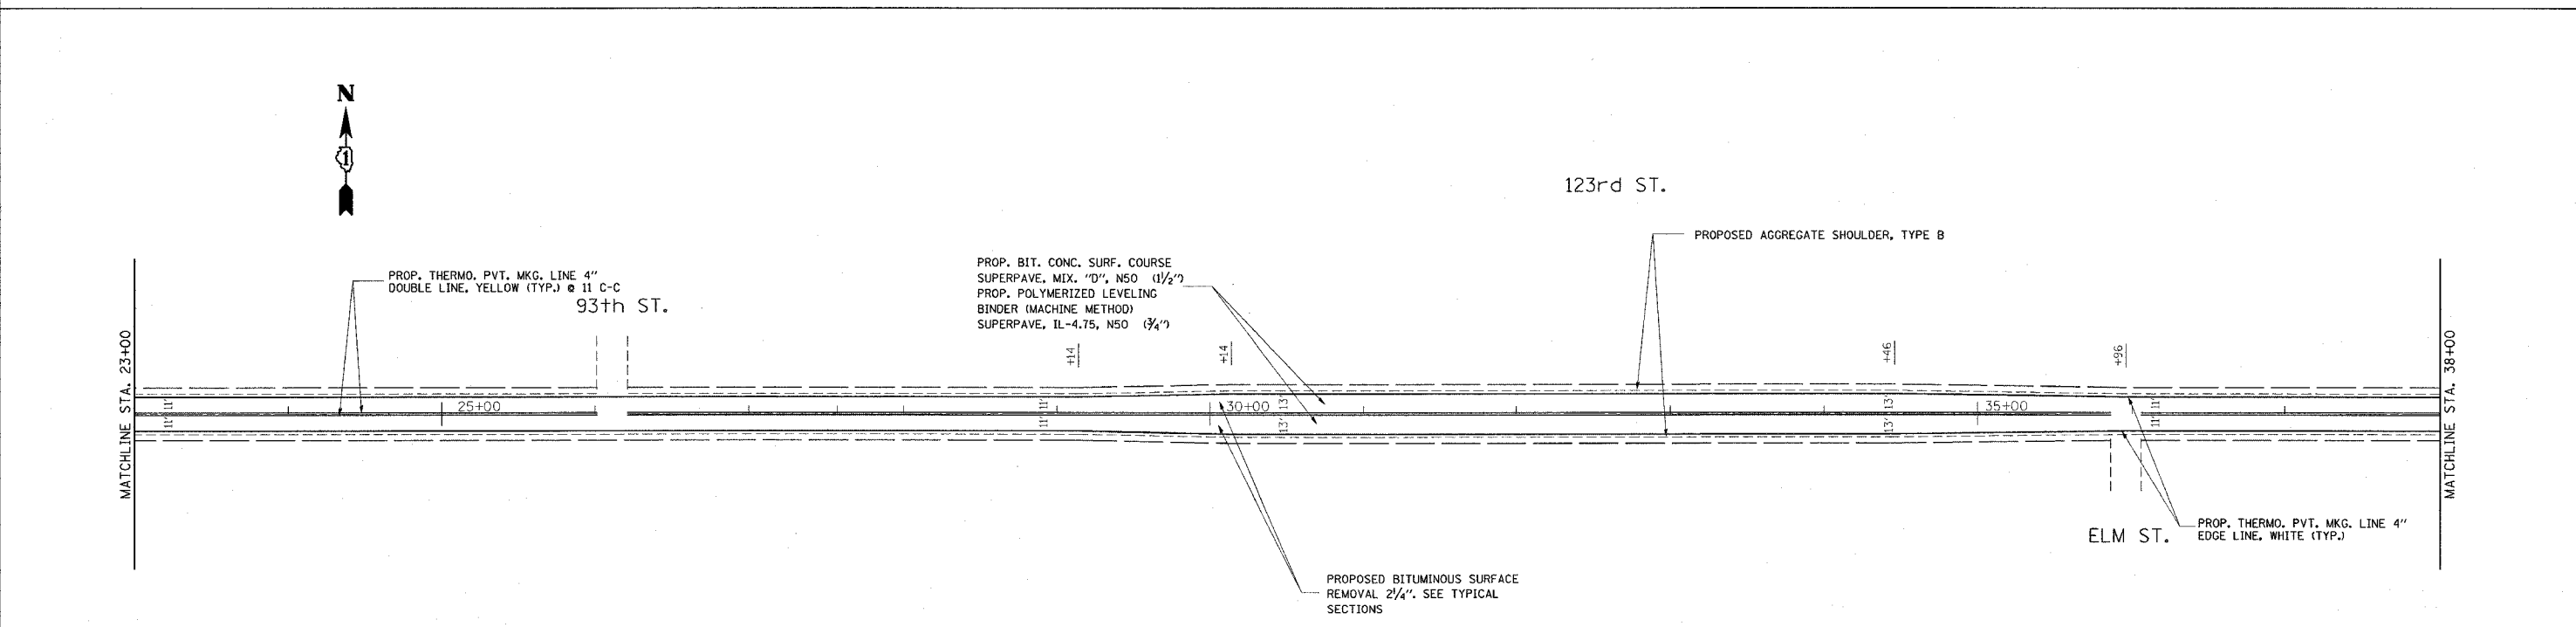


F.A.U. RTE.	SECTION	COUNTY	TOTAL SHEETS	SHEET NO.
1587	2004-042 RS	COOK	25	7
STA. 8+00		TO STA. 38+00		
FED. ROAD DIST. NO. 1		ILLINOIS	FED. AID PROJECT	

CONTRACT NO. 62677

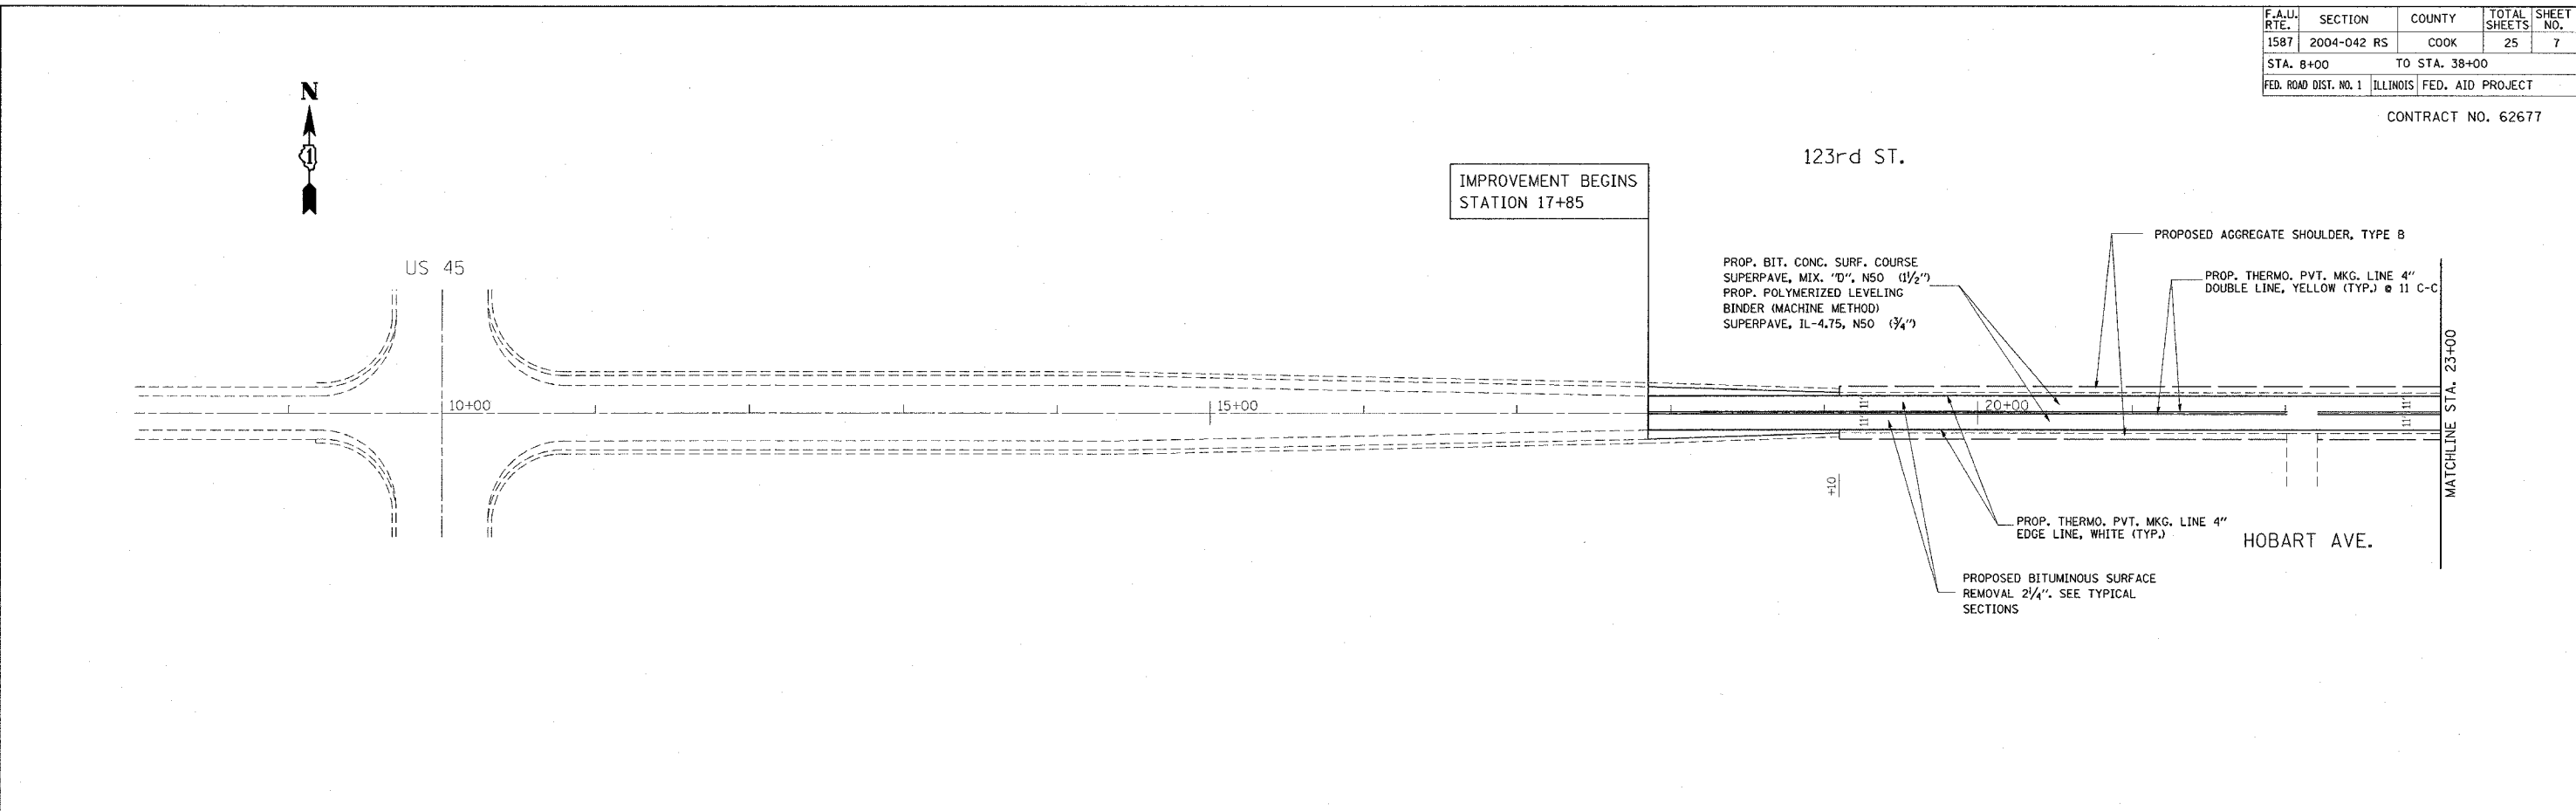

REVISIONS	
NAME	DATE

ILLINOIS DEPARTMENT OF TRANSPORTATION

LOCATION #1
123rd ST.
PROPOSED ROADWAY AND
PAVEMENT MARKING PLANS

SCALE: VERT. 1"=50"
HORIZ. DATE 3/31/2005

DRAWN BY JR
CHECKED BY IR

3/31/2005
c:\p\o\ec\es\fd\040048p\040040am32