


F.A.U. RTE.	SECTION	COUNTY	TOTAL SHEETS	SHEET NO.
1587	2004-042 RS	COOK	25	9
STA. 68+00		TO STA. 83+00		
FED. ROAD DIST. NO. 1		ILLINOIS FED. AID PROJECT		

CONTRACT NO. 62677

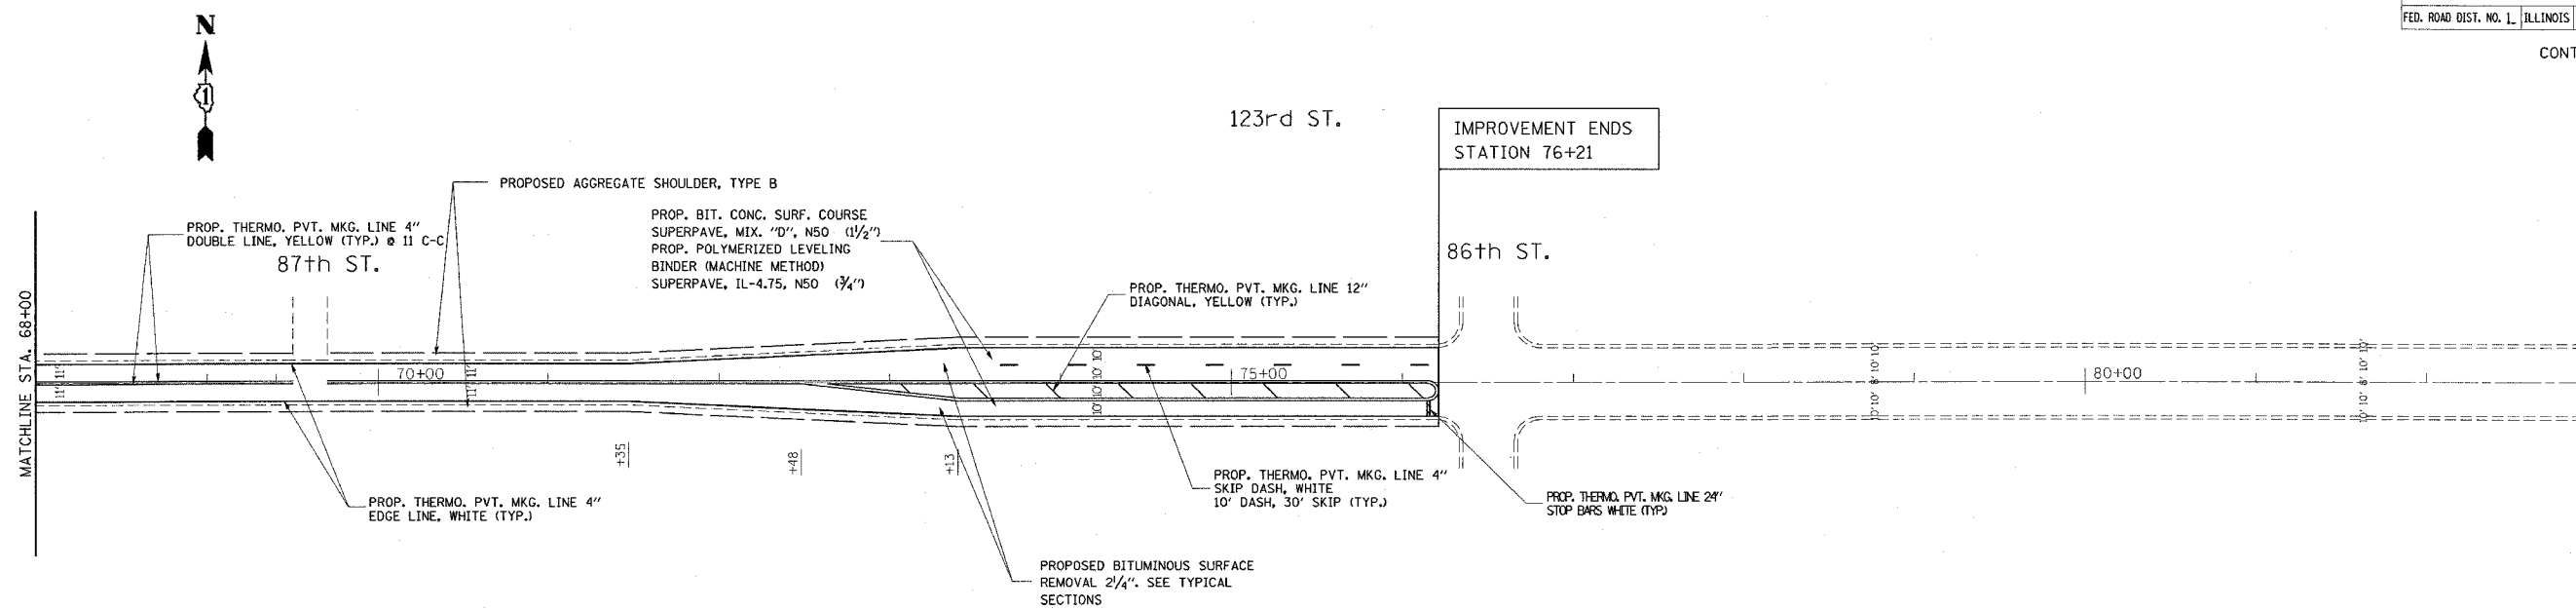

3/31/2005  
 caljpr-c:\pct\stg\1040048p04004cc.m32

REVISIONS	
NAME	DATE

ILLINOIS DEPARTMENT OF TRANSPORTATION

LOCATION #1  
 123rd ST.  
 PROPOSED ROADWAY AND  
 PAVEMENT MARKING PLANS

SCALE: VERT. 1"=50"  
 HORIZ. 1"=50"  
 DATE 3/31/2005

DRAWN BY JR  
 CHECKED BY IR