



62720


SHEET NO. 8

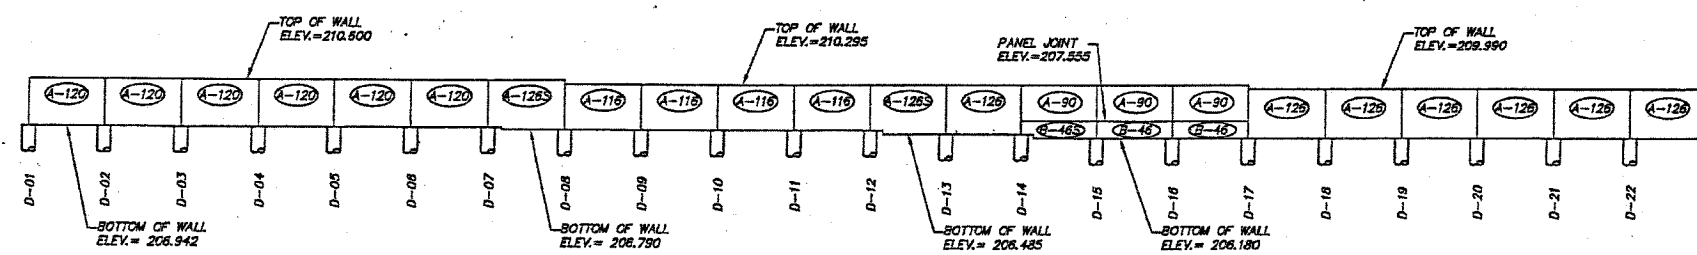

ELEVATION 1: WALL D

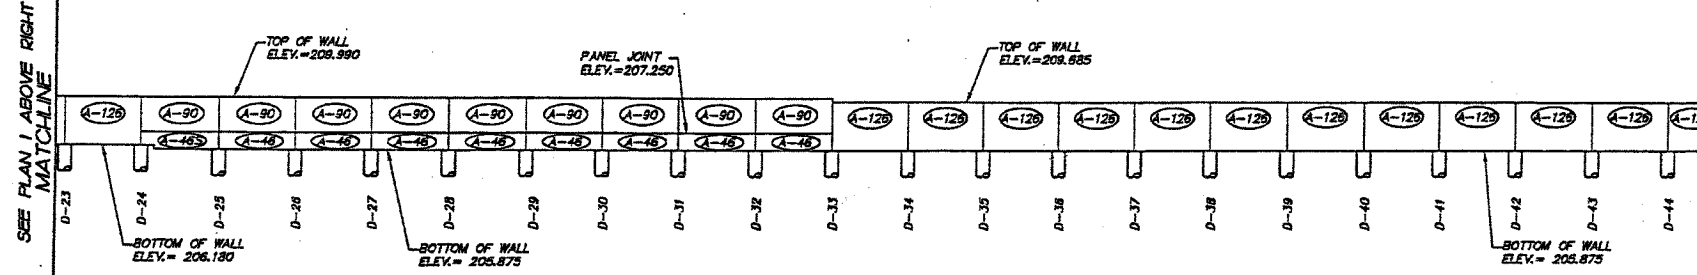

ELEVATION 2: WALL D

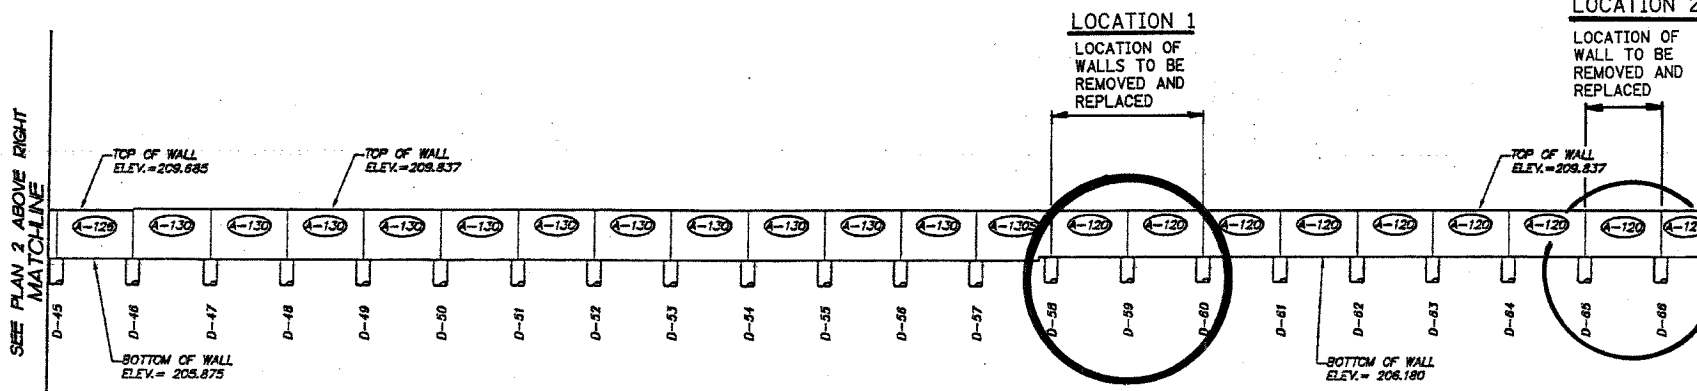

ELEVATION 3: WALL D

MATCHLINE
SEE PLAN 2 BELOW LEFT

MATCHLINE
SEE PLAN 3 BELOW LEFT

MATCHLINE
SEE SHEET NO. 142

FOR INFORMATION ONLY

NOTE:
A-XXX PANELS INCLUDE A CAP.

DATE: 3-09-2001	SCALE: 1/2"=1'-0"	PREPARED BY: PEC	SMITH ENGINEERING CONSULTANTS, INC.
DRAWN BY: JKH	CHK BY: JKH	PROJECT NO: 000703-14	2820 ROUTE 176 PRAIRIE GROVE, IL. 60132
REG. JOB NUMBER: SW1025	815-459-4645	FAX: 459-6865	WWW.SMITHENGINEERING.COM
C-91-279-99		GROUND MOUNTED NOISE ABATEMENT WALL	
CIP 1-99-5900		ELEVATION: WALL D	
2.41		REVISIONS	
NO.	DATE	DESCRIPTION	BY
1	8-15-01	REVISED NOTES	MAN/ROD
2	8-28-01	REVISED NOTES	MAN/ROD
3	9-04-01	REVISED NOTES	MAN/ROD