


62807




F. A. BTE	SECTION	COUNTY	TOTAL SHEETS	SHEET NO.
90/94	*	COOK	37	27
STA. 104+00		TO STA. 141+80		
FED. ROAD DIST NO. 1		ILLINOIS		
		FED AID PROJECTS		
* 2004-068L				

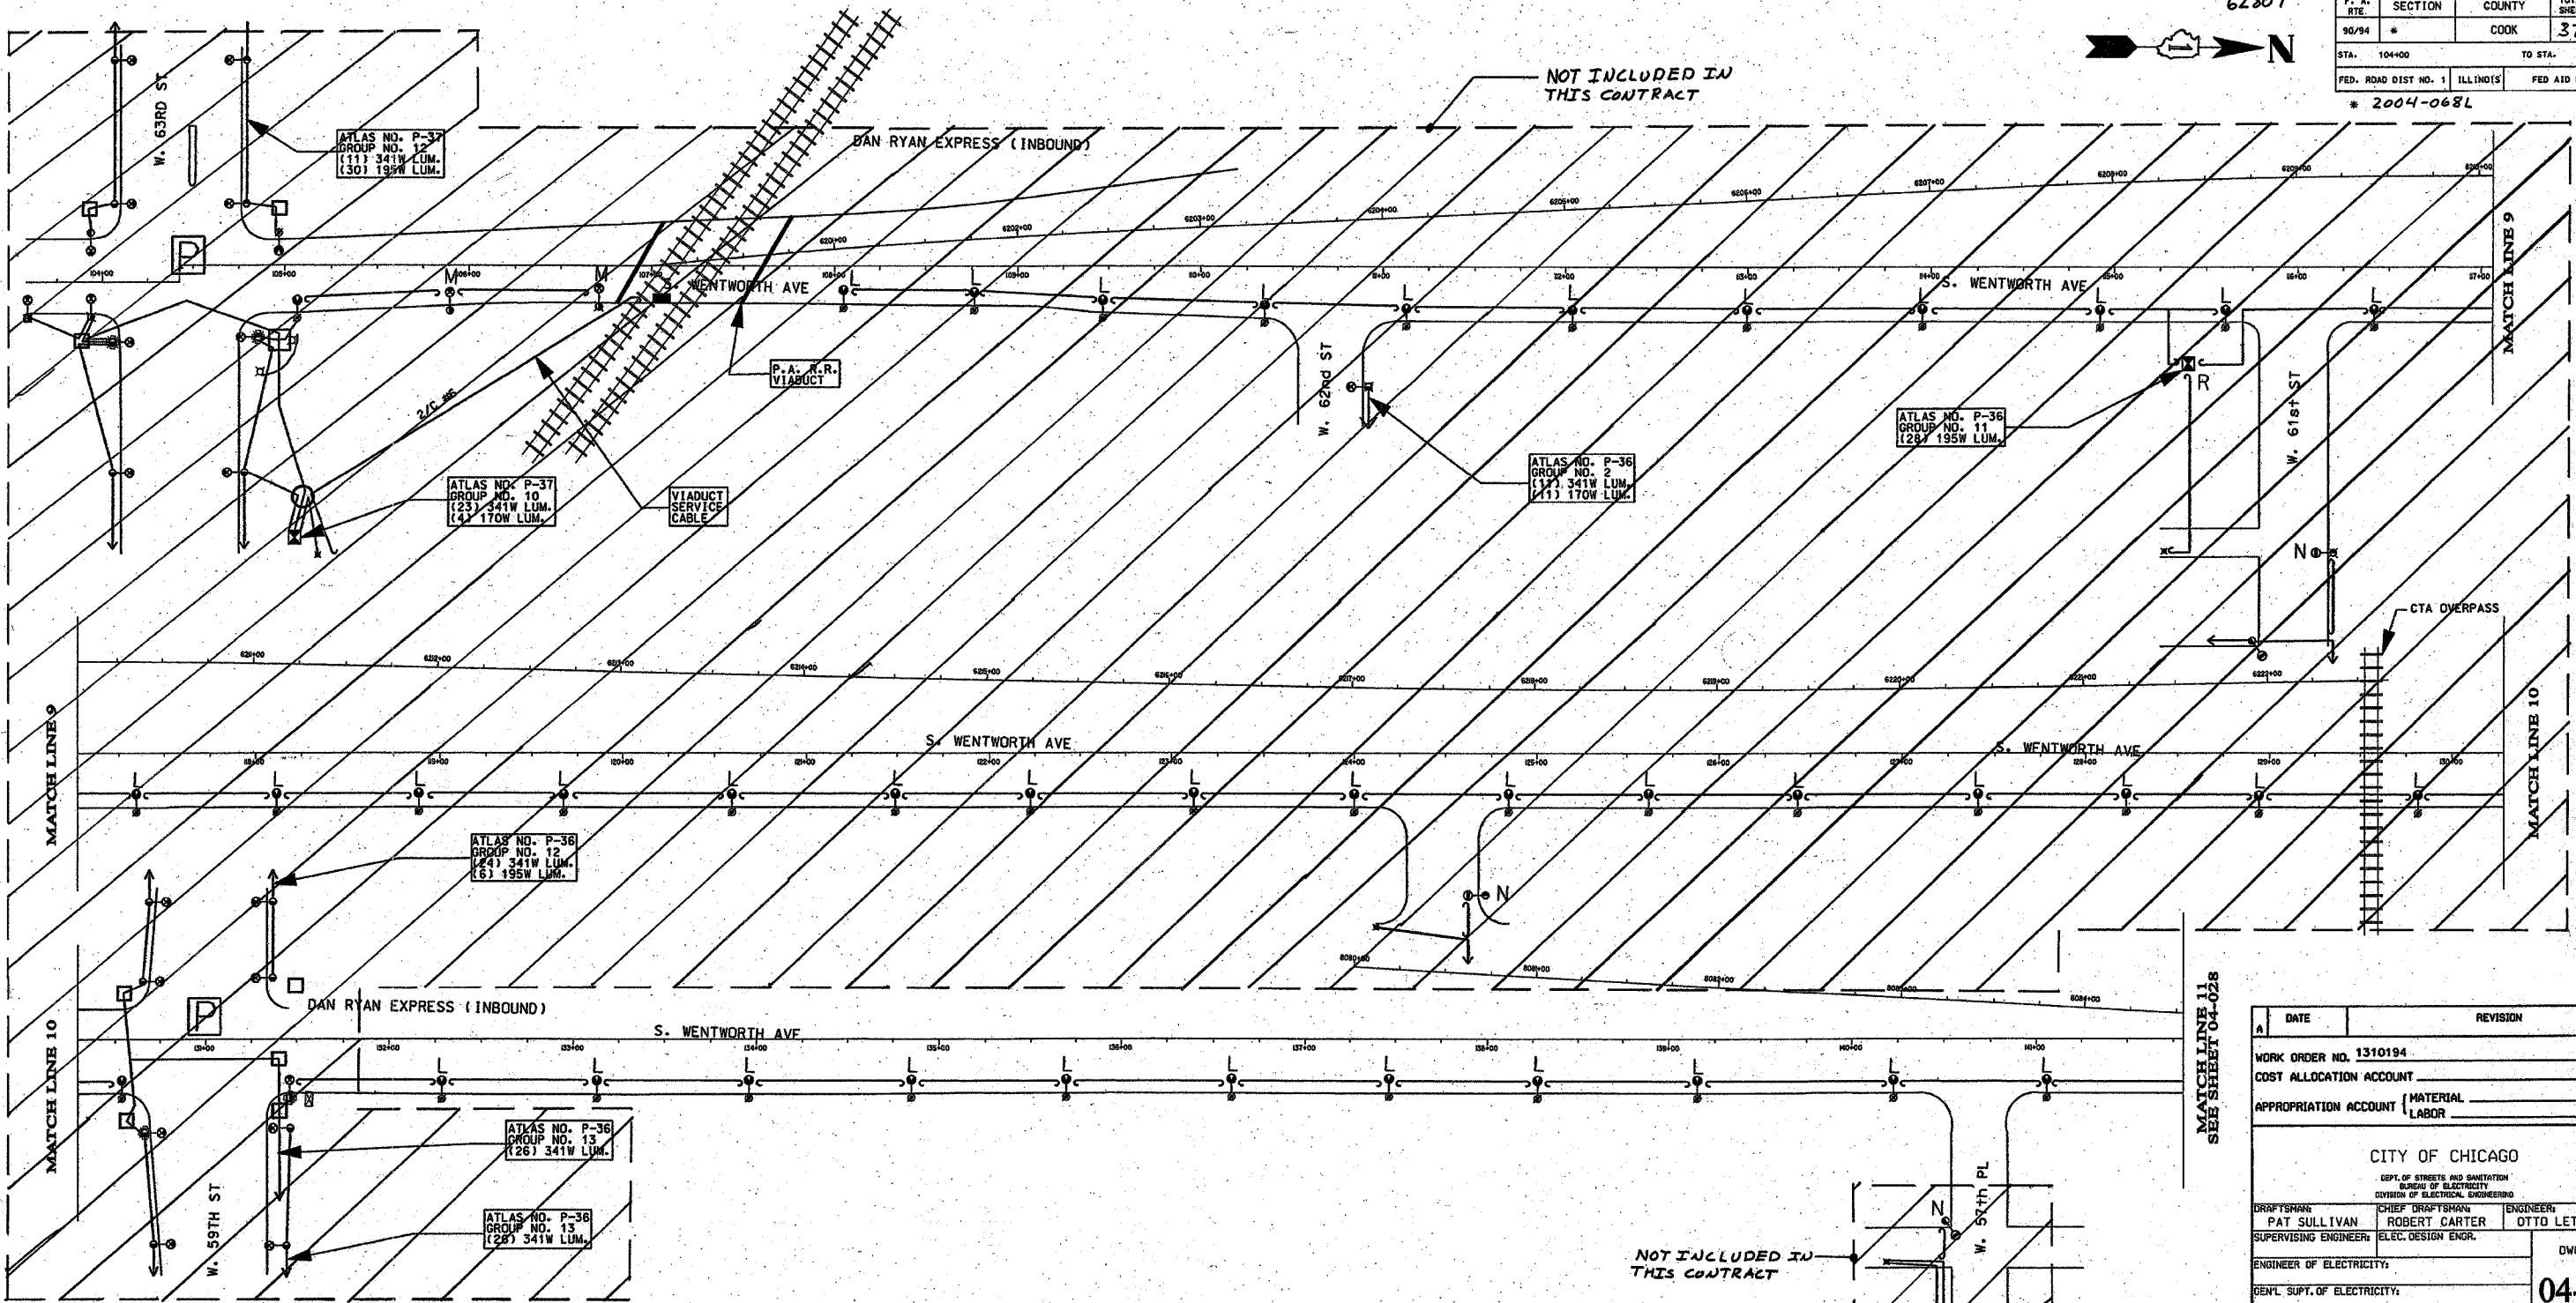

NOTES:

- "L" - REMOVE EMBEDDED STEEL POLE WITH LUMINAIRE AND MAST ARM.
- "M" - REMOVE ANCHOR-BASE STEEL POLE WITH LUMINAIRE AND MAST ARM - BREAKDOWN FOUNDATION COMPLETE.
- "N" - REMOVE AND RELOCATE ANCHOR-BASE STEEL POLE.
- "P" - SEPARATE CONTRACTOR TO REPLACE EXISTING STREET LIGHTS AT INTERSECTION.
- "R" - REMOVE POST MOUNTED STREET LIGHT CONTROLLER, REMOVE SERVICE EQUIPMENT, AND BREAKDOWN FOUNDATION COMPLETE.

FOR UNDERGROUND PLAN SEE SHEETS 04-000, 04-009, 04-010
 FOR INSTALLATION PLAN SEE SHEETS 04-020, 04-021

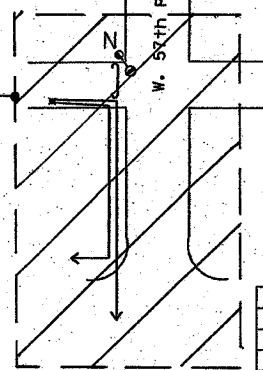

MATCH LINE 11 SEE SHEET 04-028

A	DATE	REVISION
WORK ORDER NO. 1310194		
COST ALLOCATION ACCOUNT		
APPROPRIATION ACCOUNT (MATERIAL LABOR)		
CITY OF CHICAGO		
DEPT. OF STREETS AND SANITATION BUREAU OF ELECTRICITY DIVISION OF ELECTRICAL ENGINEERING		
DRAFTSMAN:	CHIEF DRAFTSMAN:	ENGINEER:
PAT SULLIVAN	ROBERT CARTER	OTTO LETAMENDI
SUPERVISING ENGINEER:	ELEC. DESIGN ENGR.	
ENGINEER OF ELECTRICITY:		DWG. NO.
GEN'L SUPT. OF ELECTRICITY:		04-027
DEPUTY COMMISSIONER:		
SIZE: 22" 36"	SCALE: NONE	DATE: 1/12/04
ILLINOIS DEPARTMENT OF TRANSPORTATION F.A.I. 90/94 (DAN RYAN EXPRESSWAY) 59th St. to 47th St. (FRONTAGE ROADS)		
REMOVAL OF STREET LIGHTING EQUIPMENT		
SCALE: NONE	DRAWN BY: P.R.S.	
DATE: February 11, 2005	CHECKED BY: O.L.	

REVISIONS	
NAME	DATE