


F.A.I. RTE.	SECTION	COUNTY	TOTAL SHEETS	SHEET NO.
90/94	2004-06BL	COOK	37	35
STA.	TO STA.			
FED. ROAD DIST. NO. 1	ILLINOIS	FED. AID PROJECT		
62807				

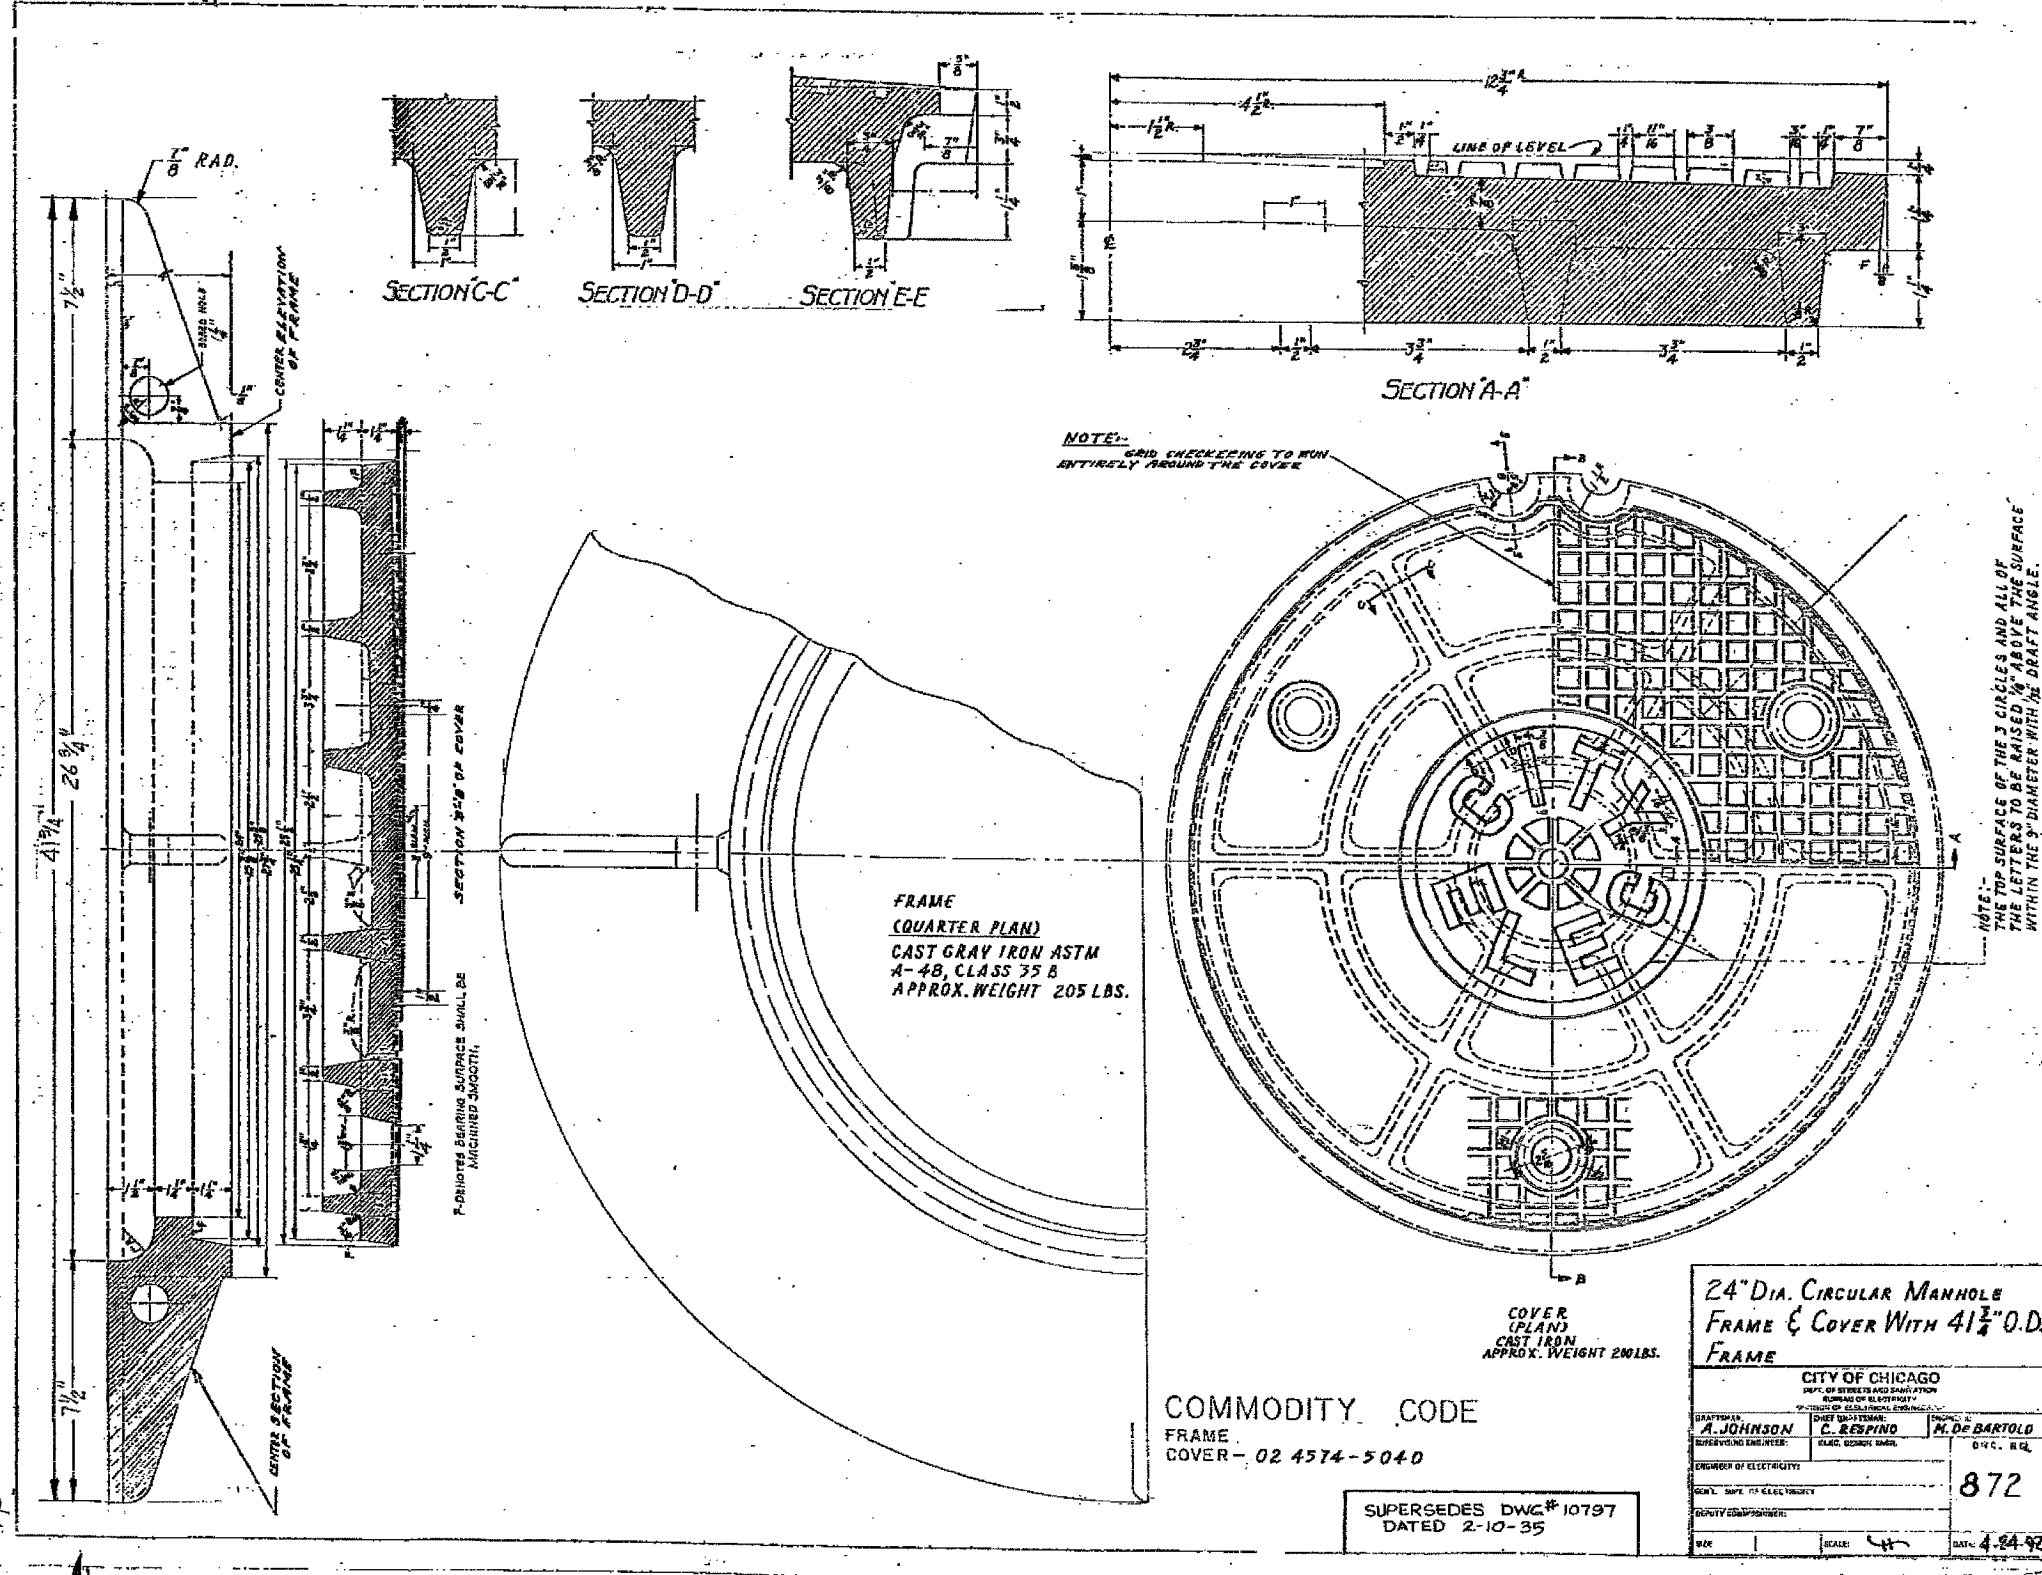

FRAME
(QUARTER PLAN)
CAST GRAY IRON ASTM
A-48, CLASS 35 B
APPROX. WEIGHT 205 LBS.

24" DIA. CIRCULAR MANHOLE
FRAME & COVER WITH 4 1/2" O.D.
FRAME

CITY OF CHICAGO DEPT. OF STREETS AND SANITATION BUREAU OF ELECTRICAL DIVISION OF ELECTRICAL ENGINEERING		
DESIGNED BY: A. JOHNSON	CHECKED BY: C. RESPINO	IN CHARGE: M. DE BARTOLO
SUPERVISING ENGINEER:	ELECT. ENGINEER:	DIV. C. R. E.
ENGINEER OF ELECTRICALITY:		872
SPECIAL INSP. TO ELECTRICALITY:		
DEPUTY SUPERVISOR:		
DATE:	SCALE:	DATE: 4-24-92

COMMODITY CODE
FRAME
COVER - 02 4574-5040

SUPERSEDES DWG # 10797
DATED 2-10-35

REVISIONS	
NAME	DATE

ILLINOIS DEPARTMENT OF TRANSPORTATION
F.A.I. 90/94 (DAN RYAN EXPRESSWAY)
59th ST TO 47th ST (FRONTAGE ROAD)
CITY OF CHICAGO LIGHTING CONDUIT & FOUNDATIONS
WENTWORTH AVENUE

BOE STANDARD DETAILS

SCALE: NONE
DATE: February 11, 2005

DRAWN BY: HAR
CHECKED BY: WDS