



ROUTE	SECTION	COUNTY	TOTAL SHEETS	SHEET NUMBER
FAP 343	531-4HBK-I-2	COOK	10	8

CONTRACT 62865

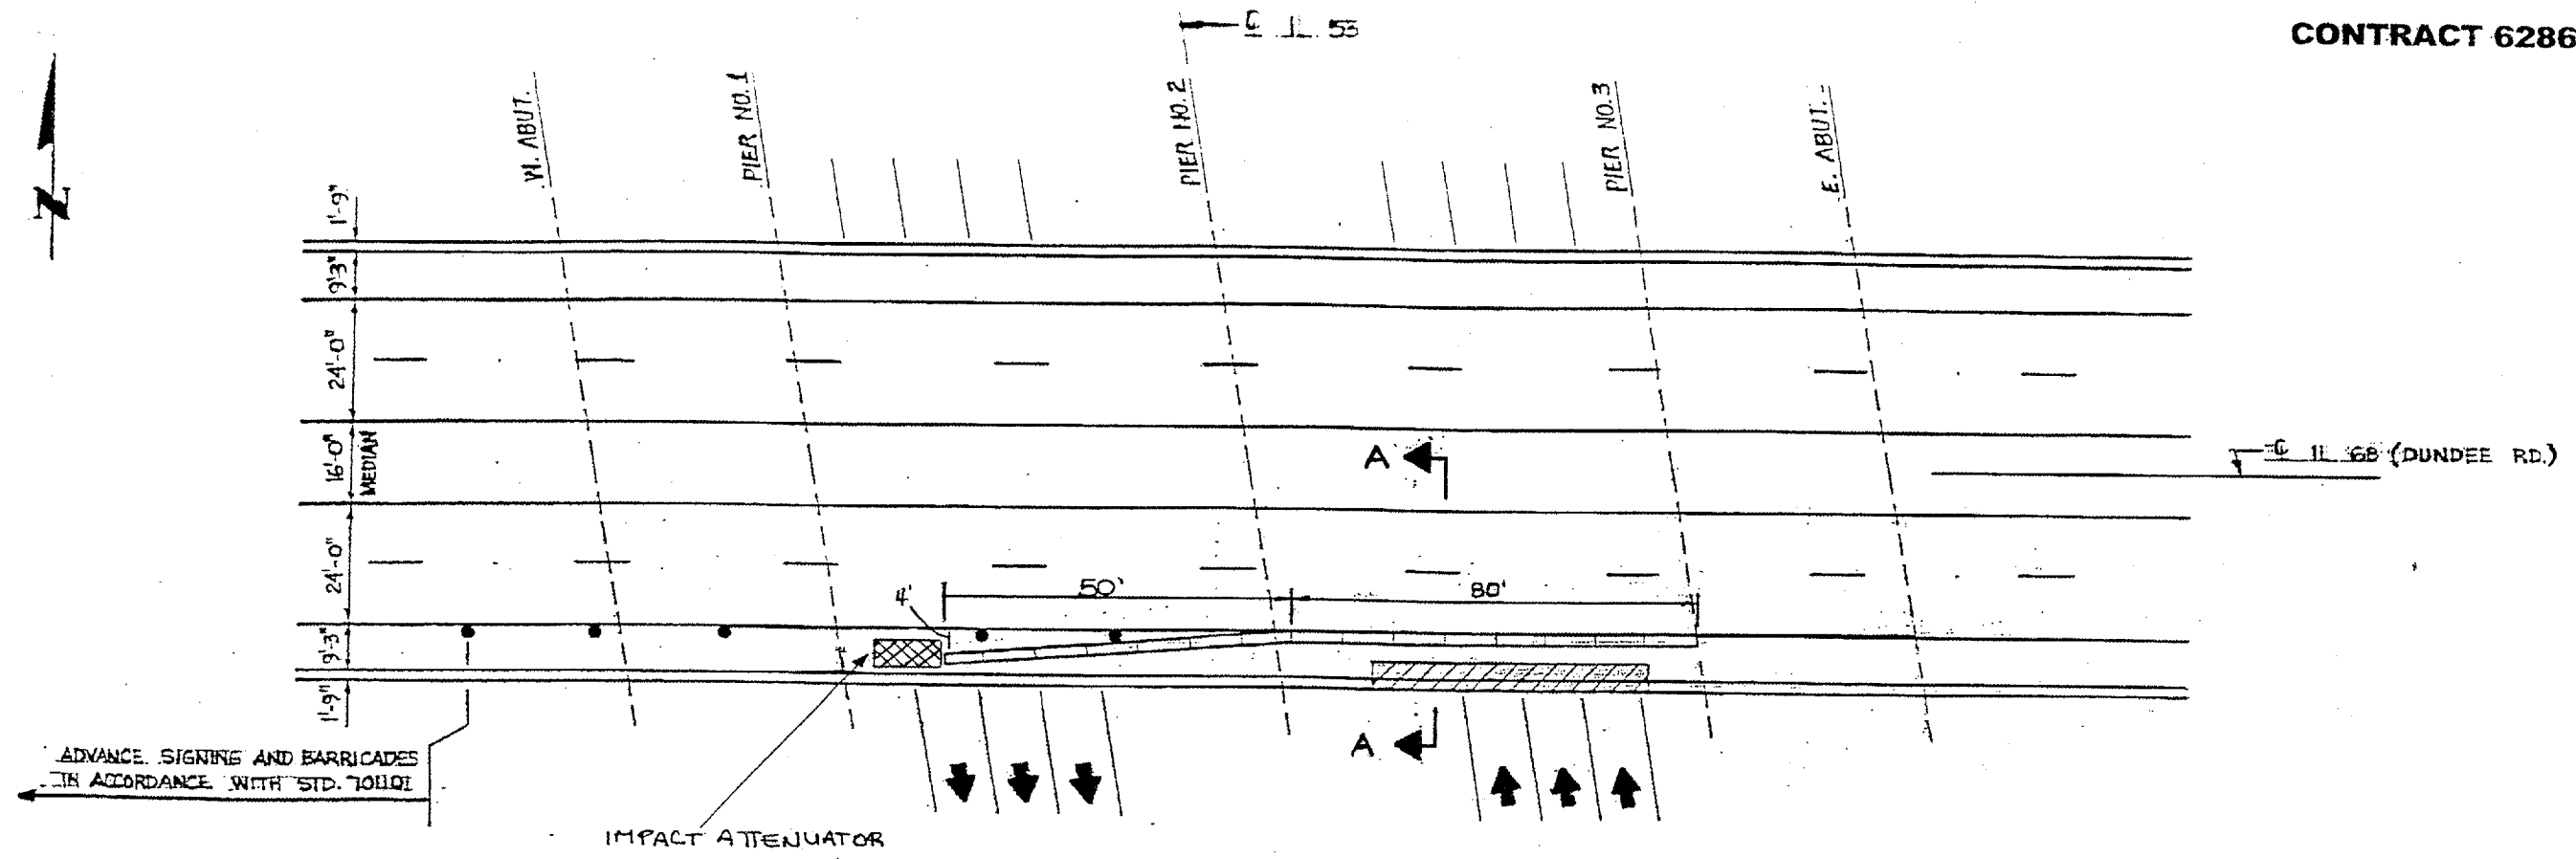

PLAN

 - INDICATES PARAPET WALL REMOVAL LOCATION

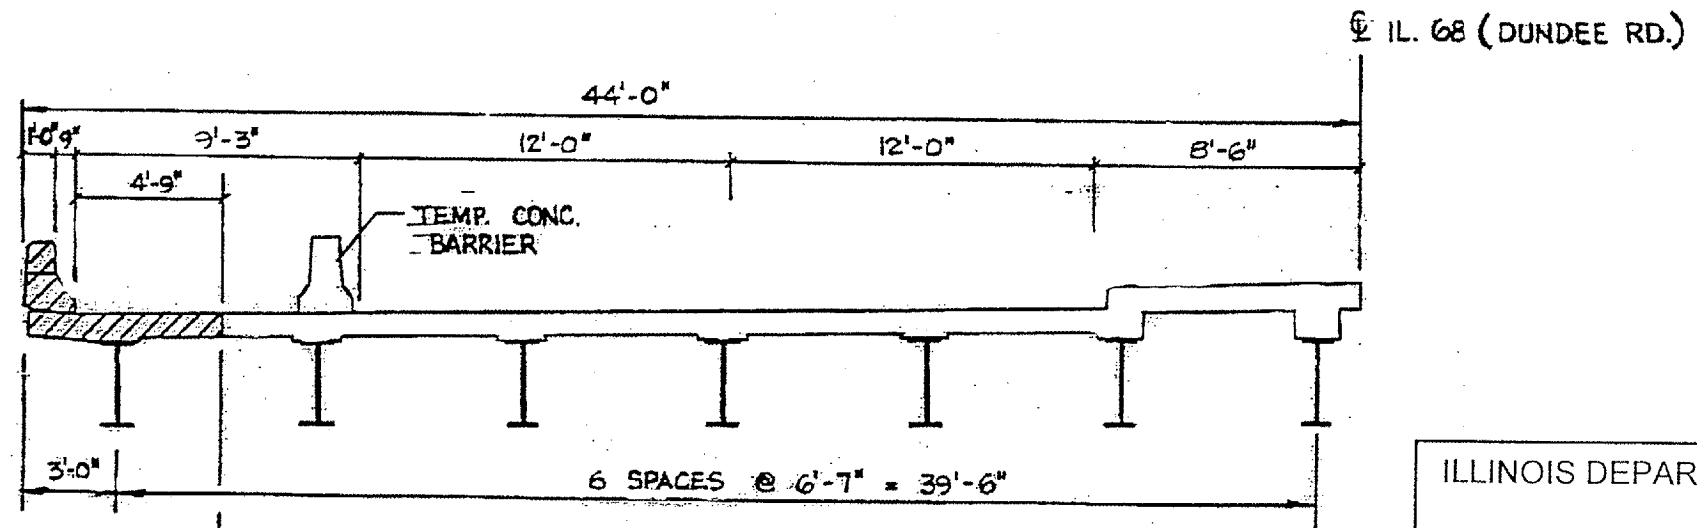

SECTION A-A
HALF CROSS SECTION

ILLINOIS DEPARTMENT OF TRANSPORTATION
TRAFFIC CONTROL PLANS
IL RTE. 68 OVER IL RTE. 53