

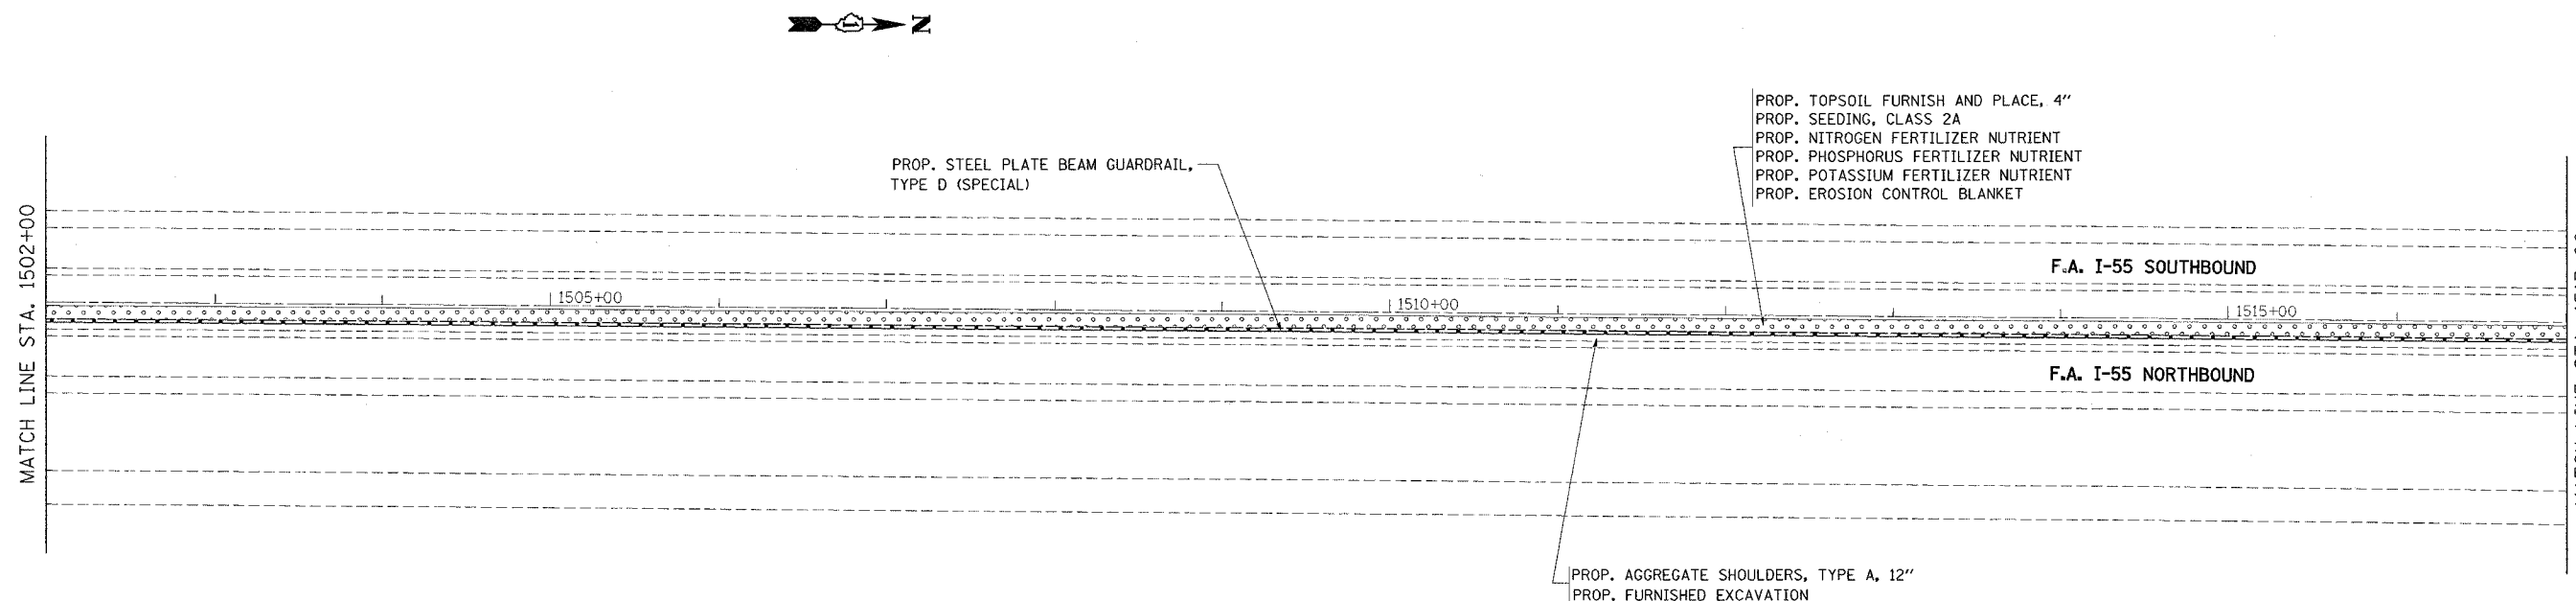


F.A.I. RTE.	SECTION	COUNTY	TOTAL SHEETS	SHEET NO.
55	2004-119 GRR	WILL	15	6
STA. 1487+00		TO STA. 1517+00		
FED. ROAD DIST. NO.		ILLINOIS FED. AID PROJECT		

CONTRACT NO. 62885

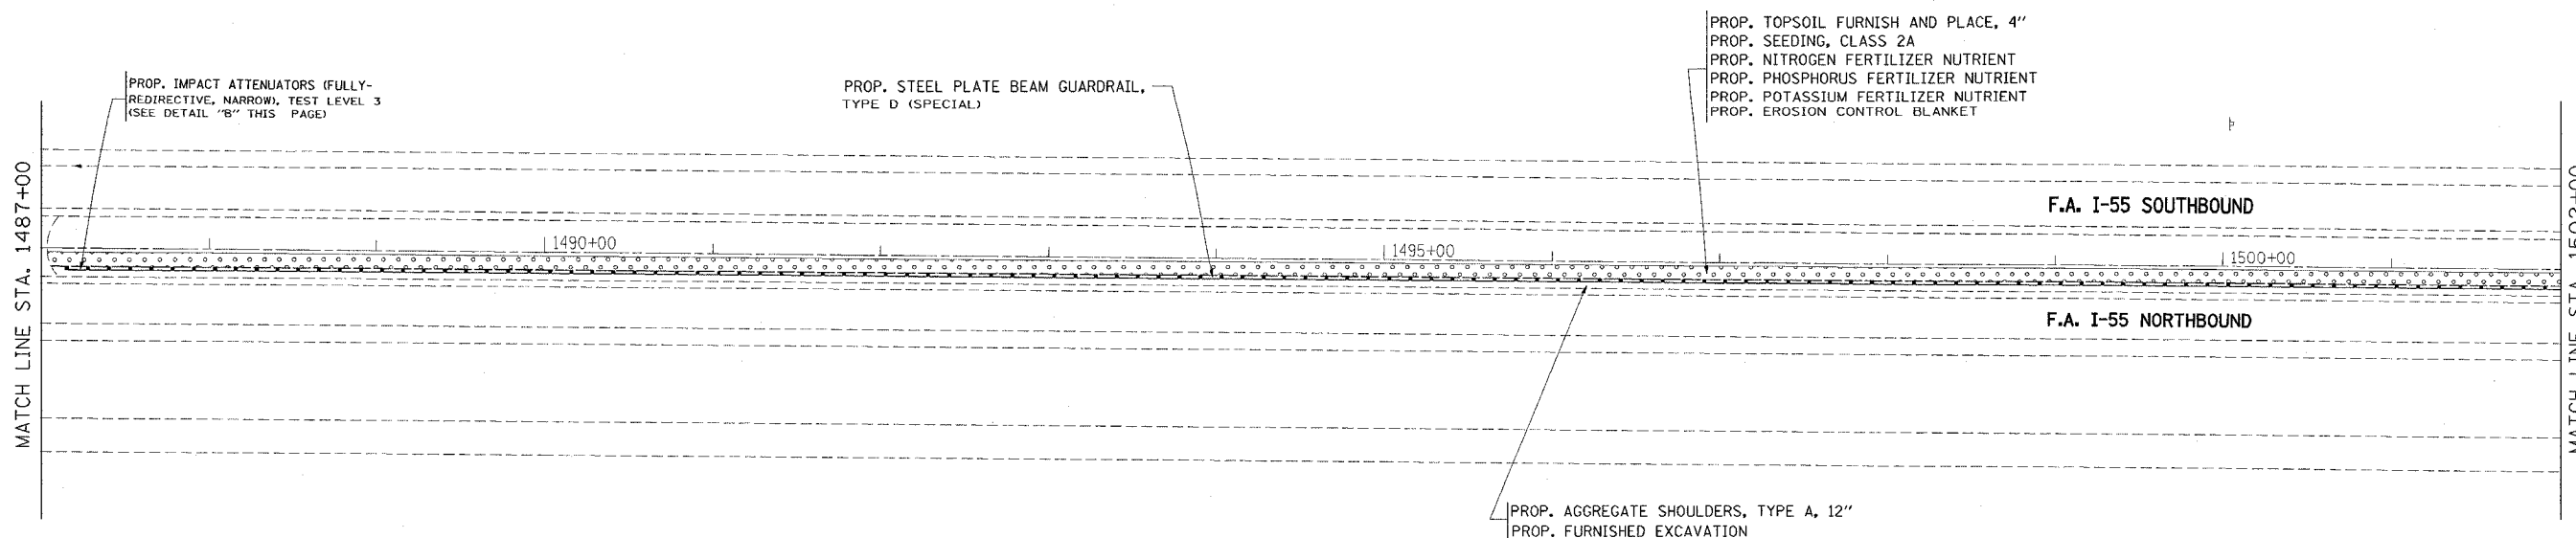

DETAIL "B"

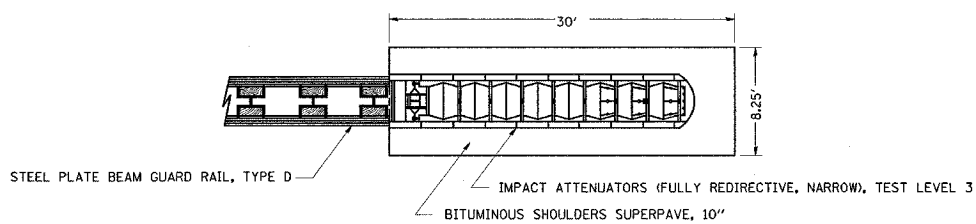

REVISIONS	
NAME	DATE

ILLINOIS DEPARTMENT OF TRANSPORTATION
 FAI 55/ I-55
 S/O IL 126 TO RENWICK ROAD
 EXISTING/ PROPOSED ROADWAY

SCALE: VERT.
 HORIZ.
 DATE

DRAWN BY: DN
 CHECKED BY: IR

PLOT DATE = 5/25/2005
 FILE NAME = c:\projects\62885\62885.dwg
 PLOT SCALE = 1/8" = 1'-0"
 REFERENCE = SHEET 6

13:04:53 05/25/2005