


F.A.I. RTE.	SECTION	COUNTY	TOTAL SHEETS	SHEET NO.
55	2004-119 GRR	WILL	15	7
STA. 1487+00		TO STA. 1517+00		
FED. ROAD DIST. NO.	ILLINOIS FED. AID PROJECT			

CONTRACT NO. 62885

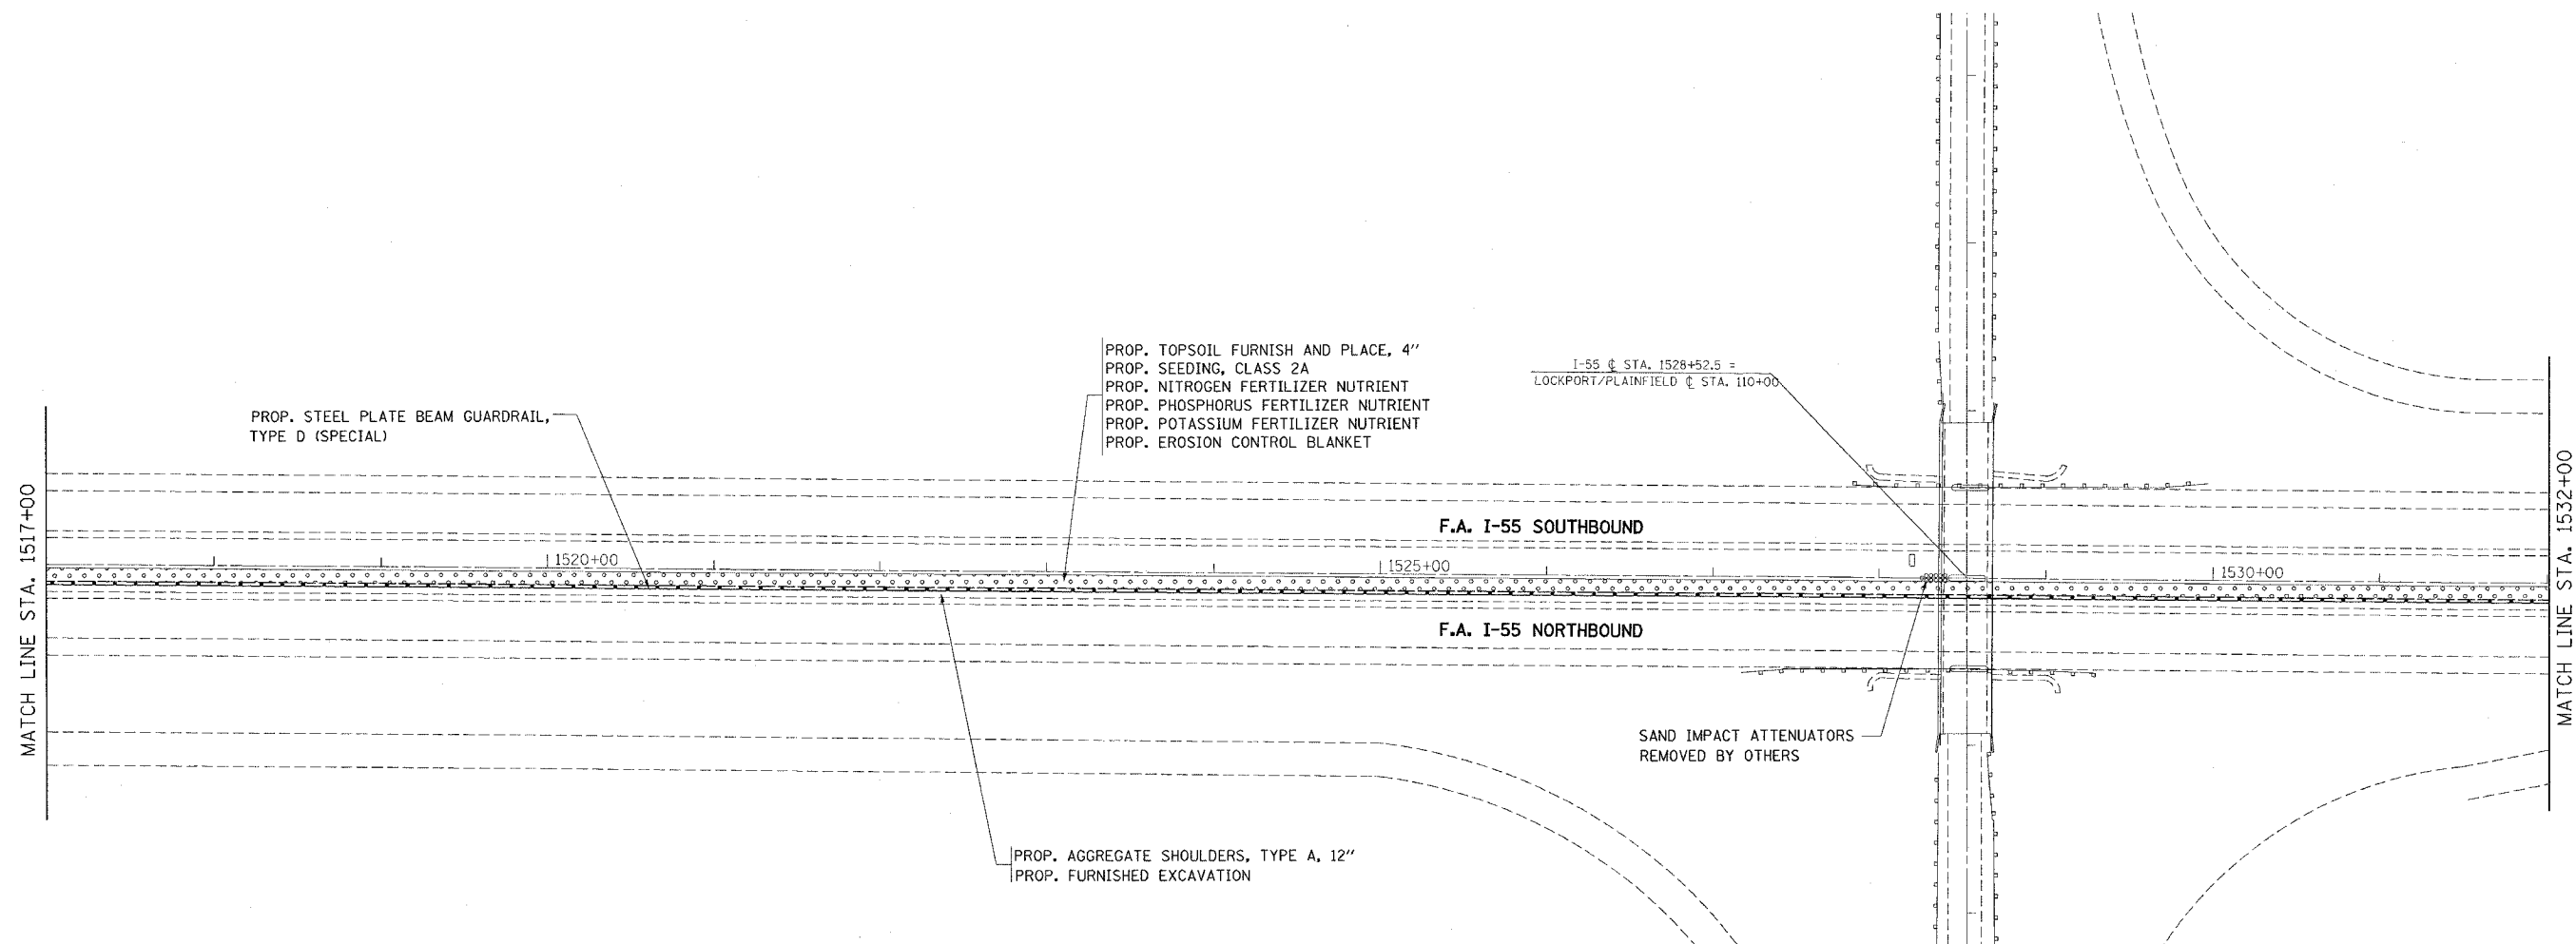

PLOT DATE = 5/25/2005
 FILE NAME = c:\projects\62885\1197585\wt_01.mxd
 PLOT SCALE = 800000 / IN.
 REFERENCE = SHEET

: 13:04:47 05/25/2005

REVISIONS	
NAME	DATE

ILLINOIS DEPARTMENT OF TRANSPORTATION
 FAI 55/ I-55
 S/O IL 126 TO RENWICK ROAD
 EXISTING/ PROPOSED ROADWAY
 SCALE: VERT. _____
 HORIZ. _____
 DATE _____
 DRAWN BY: DN
 CHECKED BY: IR