
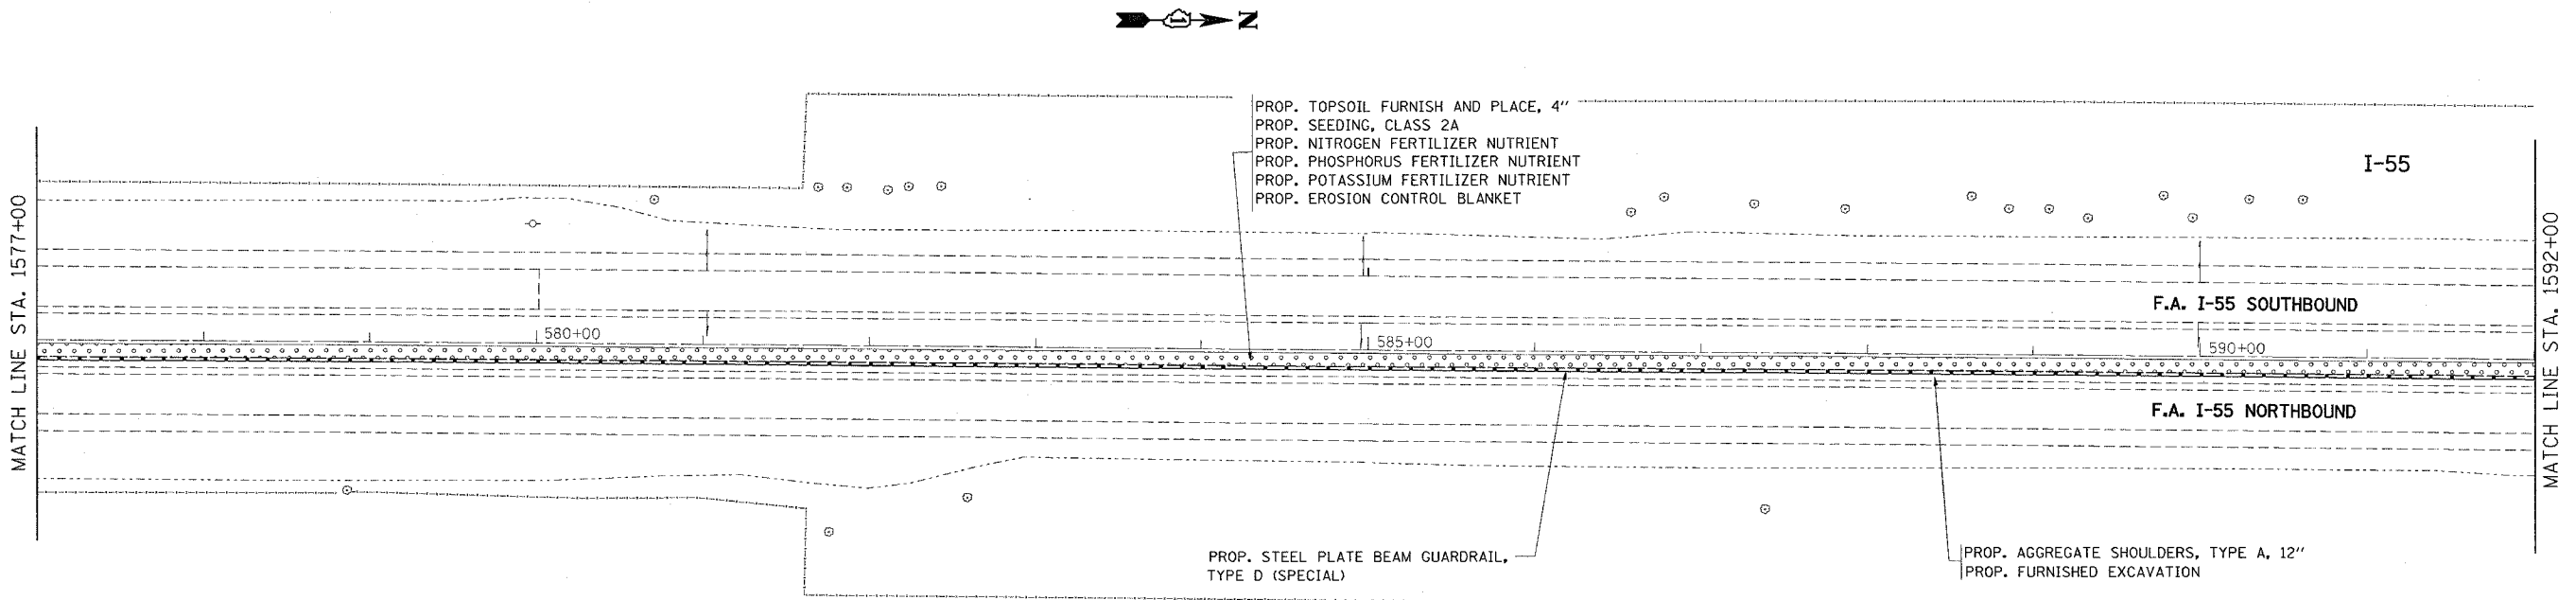


F.A.I. RTE.	SECTION	COUNTY	TOTAL SHEETS	SHEET NO.
55	2004-119 GRR	WILL	15	9
STA. 1562+00		TO STA. 1592+00		
FED. ROAD DIST. NO.	ILLINOIS	FED. AID PROJECT		

CONTRACT NO. 62885

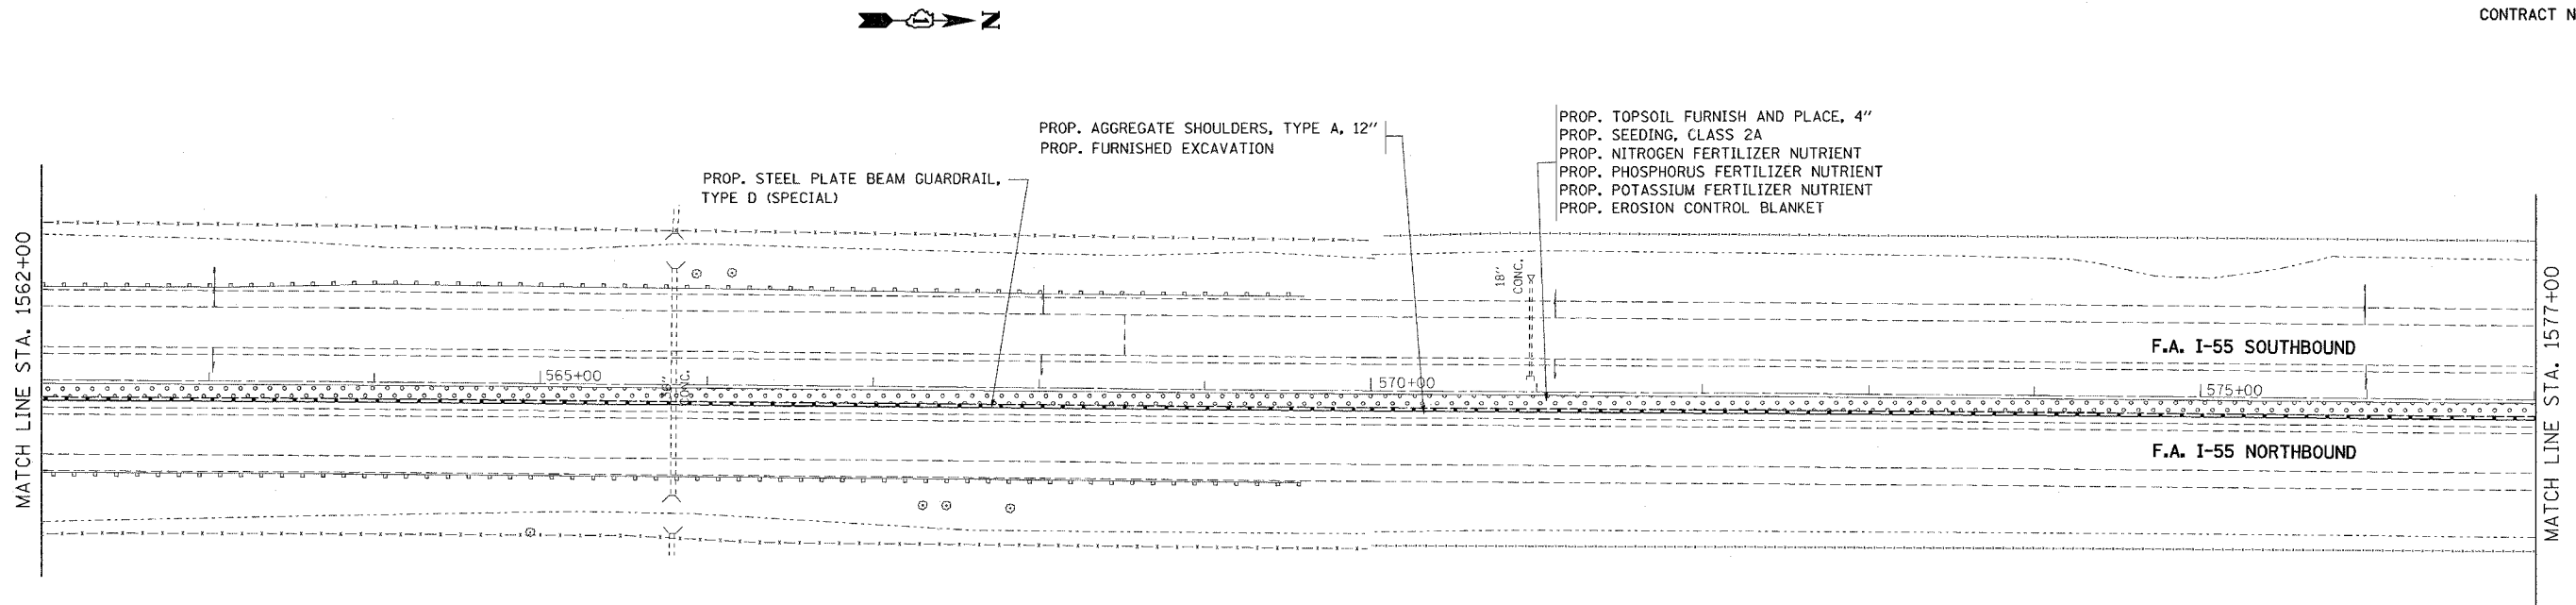

REVISIONS	
NAME	DATE

ILLINOIS DEPARTMENT OF TRANSPORTATION

FAI 55/ I-55
S/O IL 126 TO RENWICK ROAD
EXISTING/ PROPOSED ROADWAY

SCALE: VERT. _____
HORIZ. _____
DATE _____

DRAWN BY: DN
CHECKED BY: IR

PLOT DATE = 5/25/2005
FILE NAME = c:\p\proj\55\1077595\ent\plm32
PLOT SCALE = 50.0000' / 1" IN.
REFERENCE = #REF#