


P. A. L. RTE.	SECTION	COUNTY	TOTAL SHEETS	SHEET NO.
55	2004-119 GRR	WILL	15	11
STA.	TO STA.			
FED. ROAD DIST. NO. 1	ILLINOIS	FED. AID PROJECT		

CONTRACT 62885

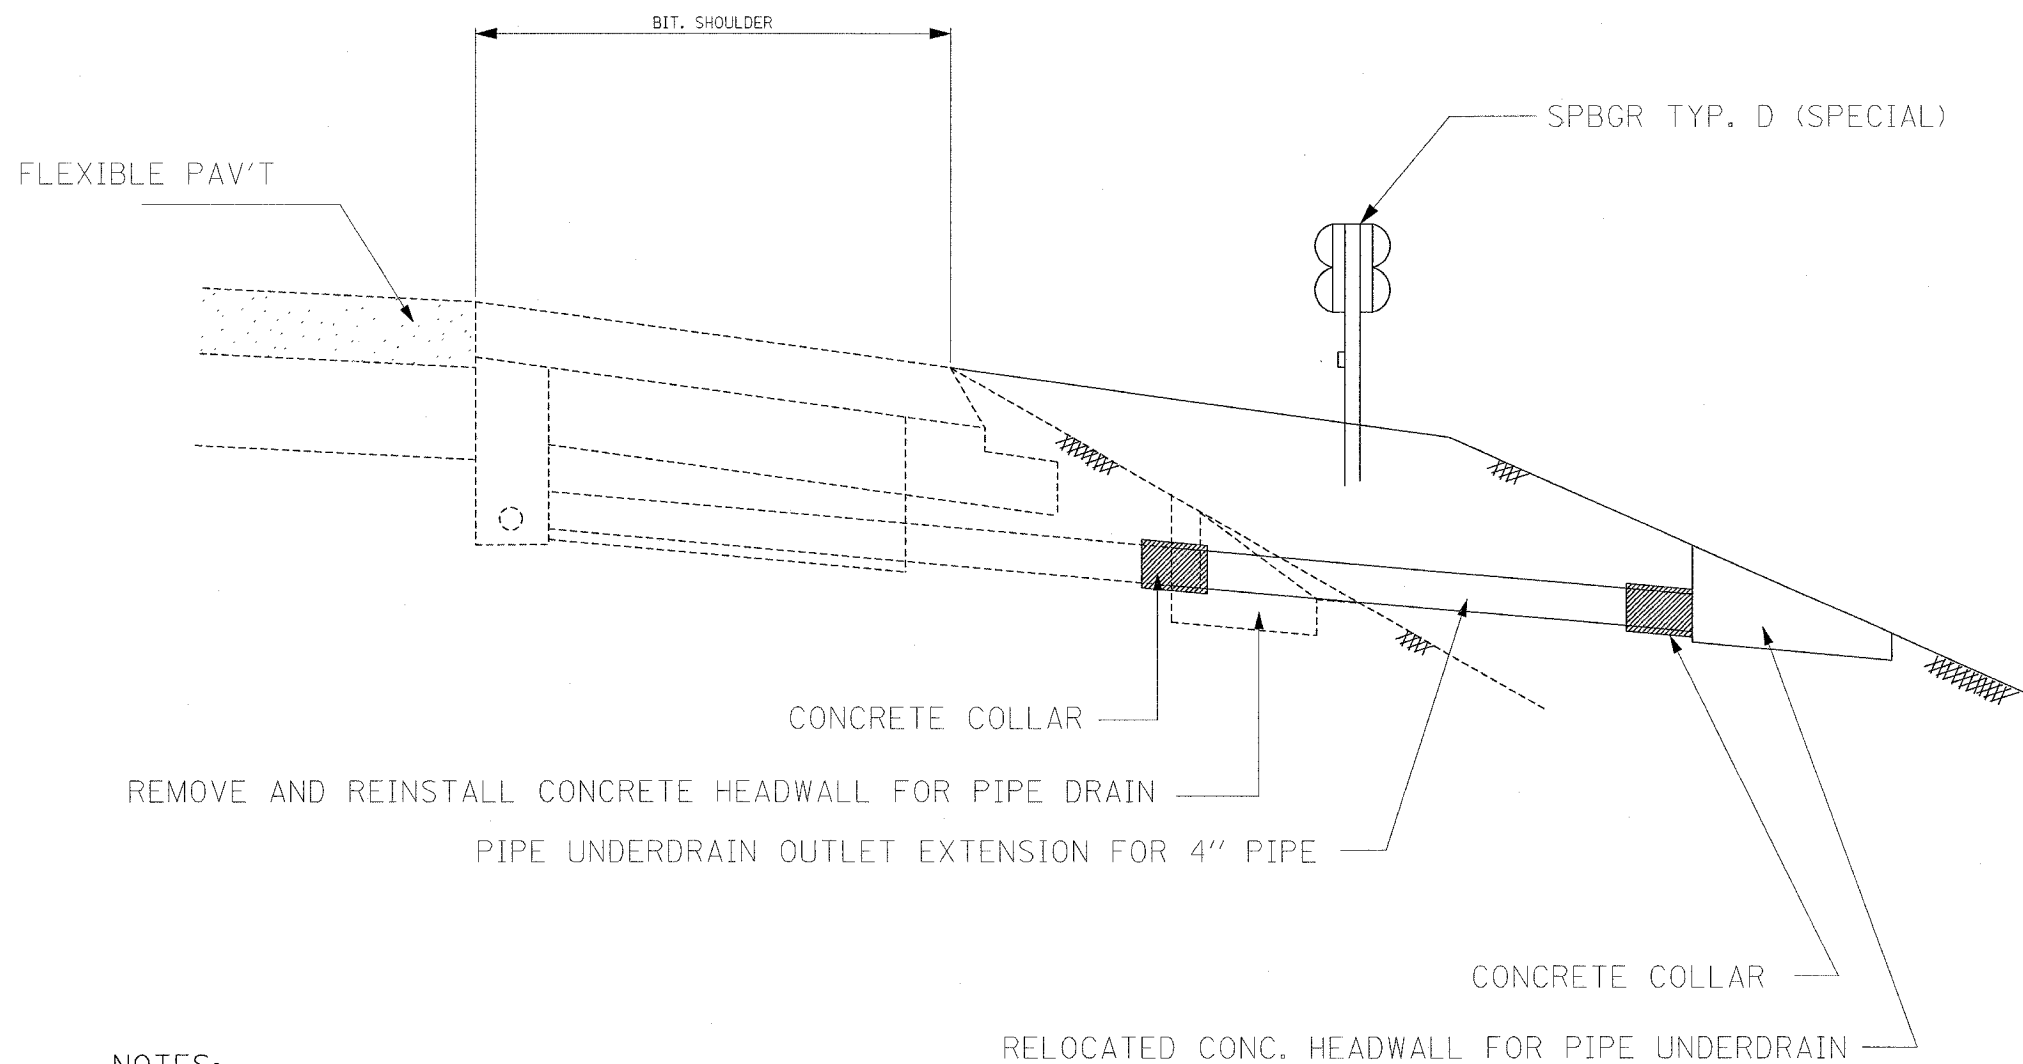

NOTES:

PIPE UNDERDRAIN TO BE FIELD LOCATED BY THE CONTRACTOR AND AS DIRECTED BY THE ENGINEER

REVISIONS	
NAME	DATE

ILLINOIS DEPARTMENT OF TRANSPORTATION

**PIPE UNDERDRAIN OUTLET
EXTENSION DETAILS**

SCALE: NONE
DATE 5/25/2005

DRAWN BY: DN
CHECKED BY: IR