


F.A.P. RTE.	SECTION	COUNTY	TOTAL SHEETS	SHEET NO.
348	3130(A&B)RS-1	COOK	29	6
STA.		TO STA.		
FED. ROAD DIST. NO. 1		ILLINOIS	FED. AID PROJECT	


CONTRACT #62921

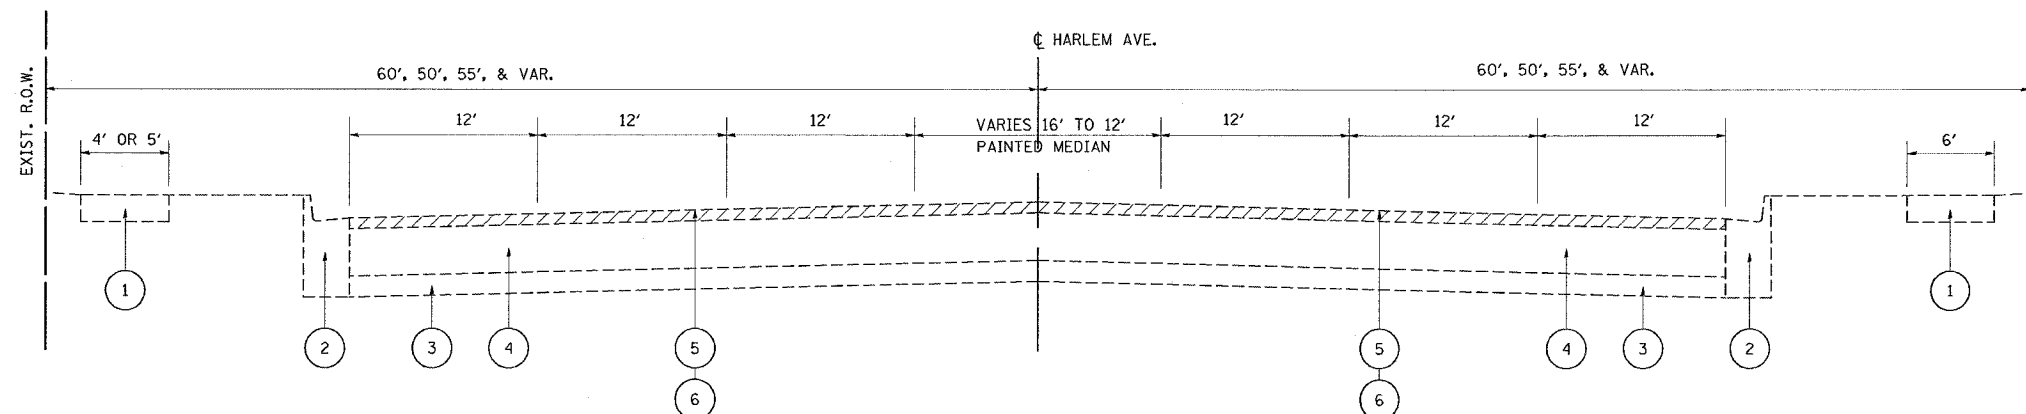

**EXISTING TYPICAL CROSS SECTION**  
61ST STREET TO 57TH STREET  
STA. 631+00 TO STA. 641+70

**LEGEND**

- ① EXIST. CONC. SIDEWALK
- ② EXIST. COMB. CONC. CURB & GUTTER, TYPE B-6.12 OR TYPE B-6.24
- ③ EXIST. AGGREGATE SUBBASE
- ④ EXIST. CONCRETE PAVEMENT
- ⑤ EXIST. BITUMINOUS SURFACE, 3"
- ⑥ PROP. BITUMINOUS SURFACE REMOVAL, 3"
- ⑦ PROP. POLYMERIZED LEVELING BINDER (MM), SUPERPAVE, IL-4.75, N50 (1 1/4")
- ⑧ PROP. POLYMERIZED BITUMINOUS CONCRETE SURFACE COURSE SUPERPAVE, MIX. "F", 1 3/4", N90

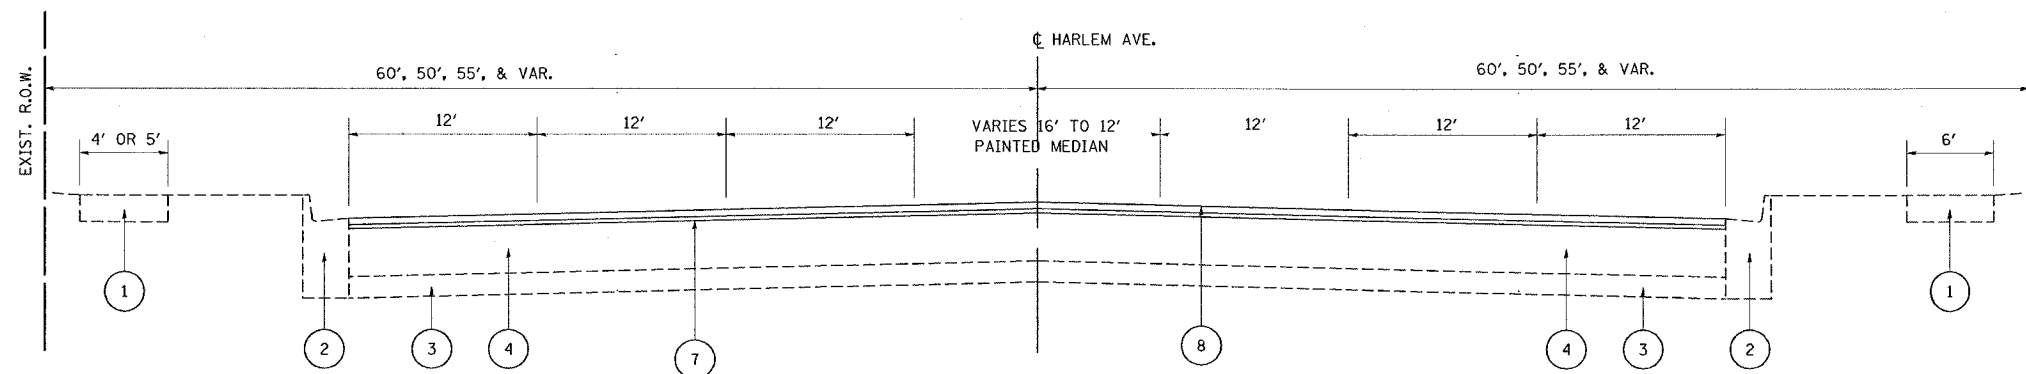

**PROPOSED TYPICAL CROSS SECTION**  
61ST STREET TO 57TH STREET  
STA. 631+00 TO STA. 641+70

REVISIONS	
NAME	DATE

ILLINOIS DEPARTMENT OF TRANSPORTATION  
**IL 43 (HARLEM AVENUE)**  
EXISTING & PROPOSED  
TYPICAL CROSS SECTIONS

SCALE: VERT. NONE  
HORIZ.  
DATE 5/26/2005

DRAWN BY  
CHECKED BY