


F.A.P. RTE.	SECTION	COUNTY	TOTAL SHEETS	SHEET NO.
348	3130(A&B)RS-1	COOK	29	8
STA.		TO STA.		
FED. ROAD DIST. NO. 1		ILLINOIS	FED. AID PROJECT	


CONTRACT NO. 62921

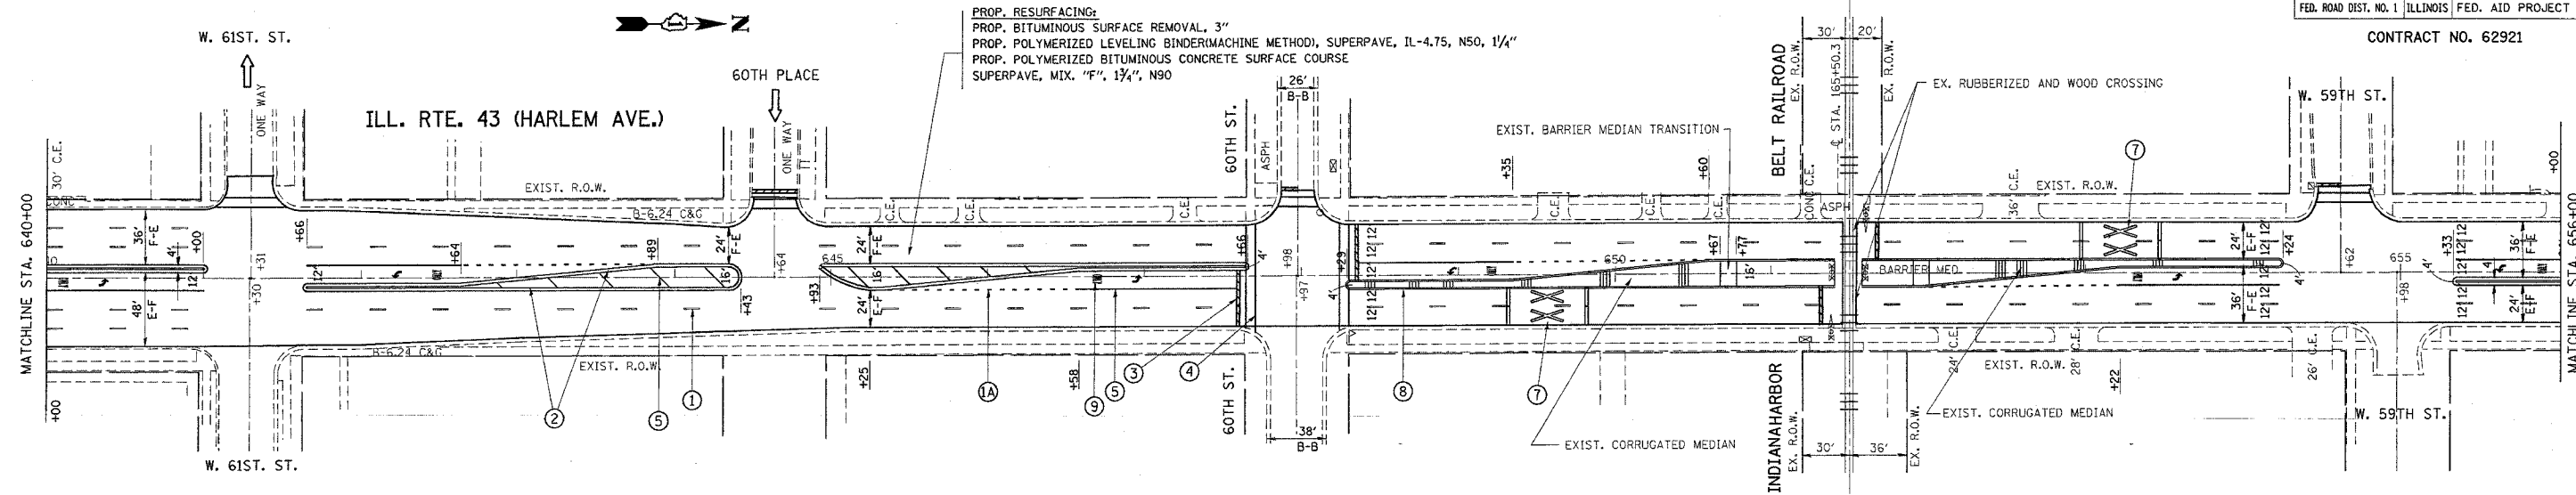

PAVEMENT MARKING LEGEND

- ① PROPOSED THERMOPLASTIC PAVEMENT MARKING LINE - 4" (WHITE LANE LINE, 10' DASH, 30' SKIP) (TYP.)
- ② PROPOSED THERMOPLASTIC PAVEMENT MARKINGS (YELLOW DOUBLE LINE - 4", 11" C-C (TYP.)
- ③ PROPOSED THERMOPLASTIC PAVEMENT MARKING WHITE LINE, 24" (STOP BAR) (TYP.)
- ④ PROPOSED THERMOPLASTIC PAVEMENT MARKING WHITE, 2 LINES 6" AT 6' APART (TYP.)
- ⑤ PROPOSED THERMOPLASTIC PAVEMENT MARKING WHITE SOLID LINE, 6" (TURN LANE LINE) (TYP.)
- ⑥ PROPOSED THERMOPLASTIC PAVEMENT MARKING YELLOW LINE, 12" DIAGONALS @ 45°, 75' C-C (TYP.)
- ⑦ PROPOSED THERMOPLASTIC PAVEMENT MARKING AT RAILROAD - HIGHWAY GRADE CROSSING AS PER IDOT STD. 780001
- ⑧ PROPOSED THERMOPLASTIC PAVEMENT MARKING YELLOW LINE, 4" CONTINUOUS (TYP.)
- ⑨ PROPOSED THERMOPLASTIC PAVEMENT MARKING, LETTERS AND SYMBOLS (TYP.)

* NOTE: THERE ARE APPROXIMATELY 9 STRUCTURES IN THE PAVEMENT AREA ON THE WEST BOUND.
THE FRAMES AND LIDS TO BE ADJUSTED (SPECIAL) WILL BE DONE BY OTHERS.

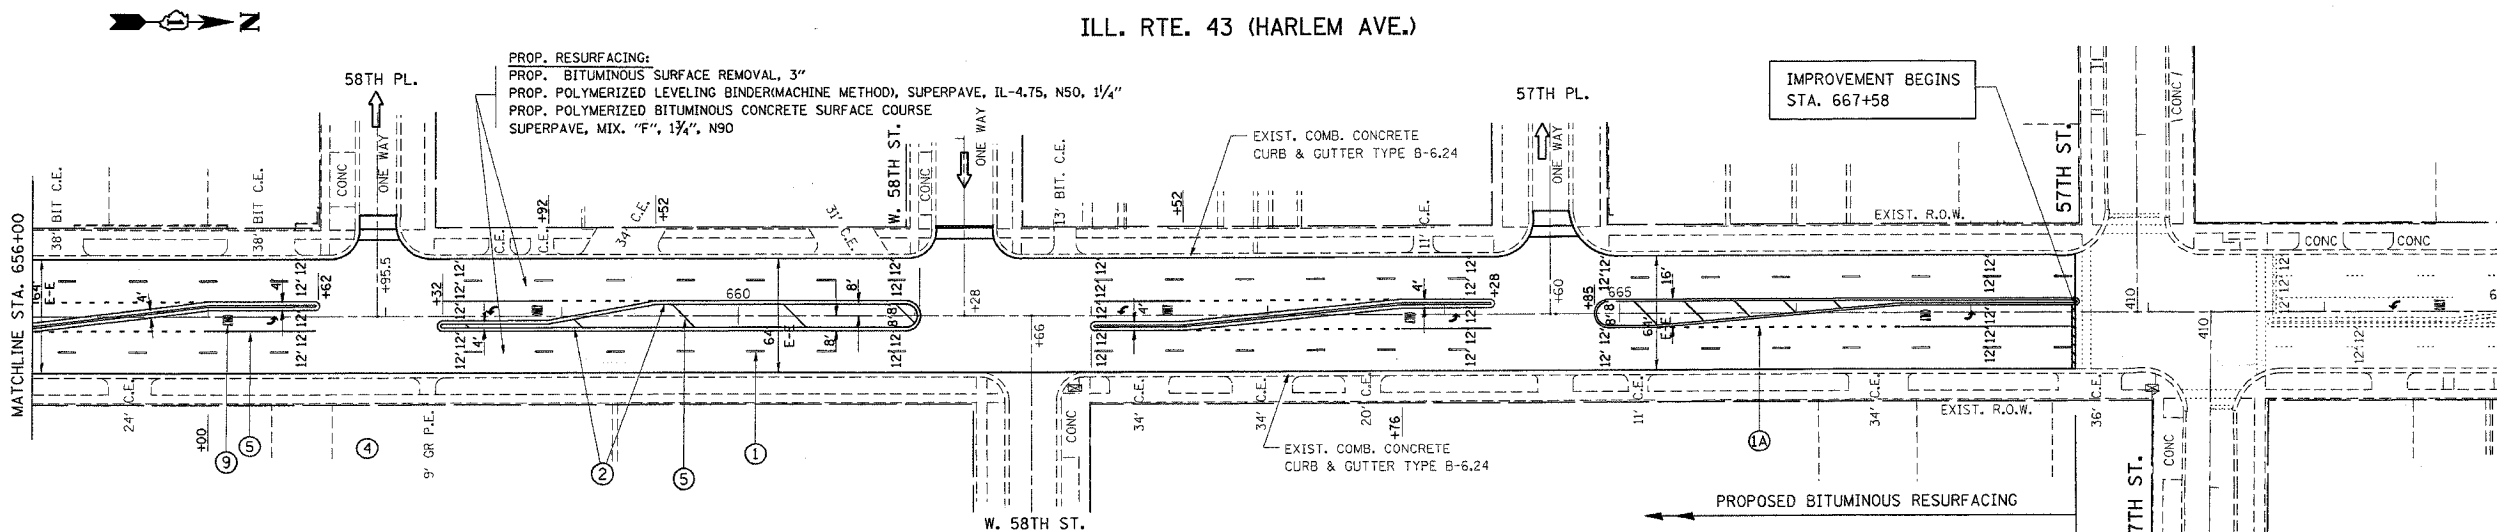

REVISIONS		ILLINOIS DEPARTMENT OF TRANSPORTATION	
NAME	DATE		

IL-43 (HARLEM AVE.)
59TH ST. TO 0.1 MILE SOUTH OF 65TH ST.
ROADWAY AND PAVEMENT MARKING PLAN

SCALE: VERT. 1"=50'
HORIZ. 1"=50'
DATE 6/7/2005

DRAWN BY
CHECKED BY

PLOT DATE = 6/7/2005
FILE NAME = K:\010505\whellidgn
USER NAME = jlgp