



F.A.P. RTE.	SECTION	COUNTY	TOTAL SHEETS	SHEET NO.
348	3130(A&B)RS-1	COOK	29	9
STA.	TO STA.			
FED. ROAD DIST. NO. 1 ILLINOIS FED. AID PROJECT				

CONTRACT NO. 62921

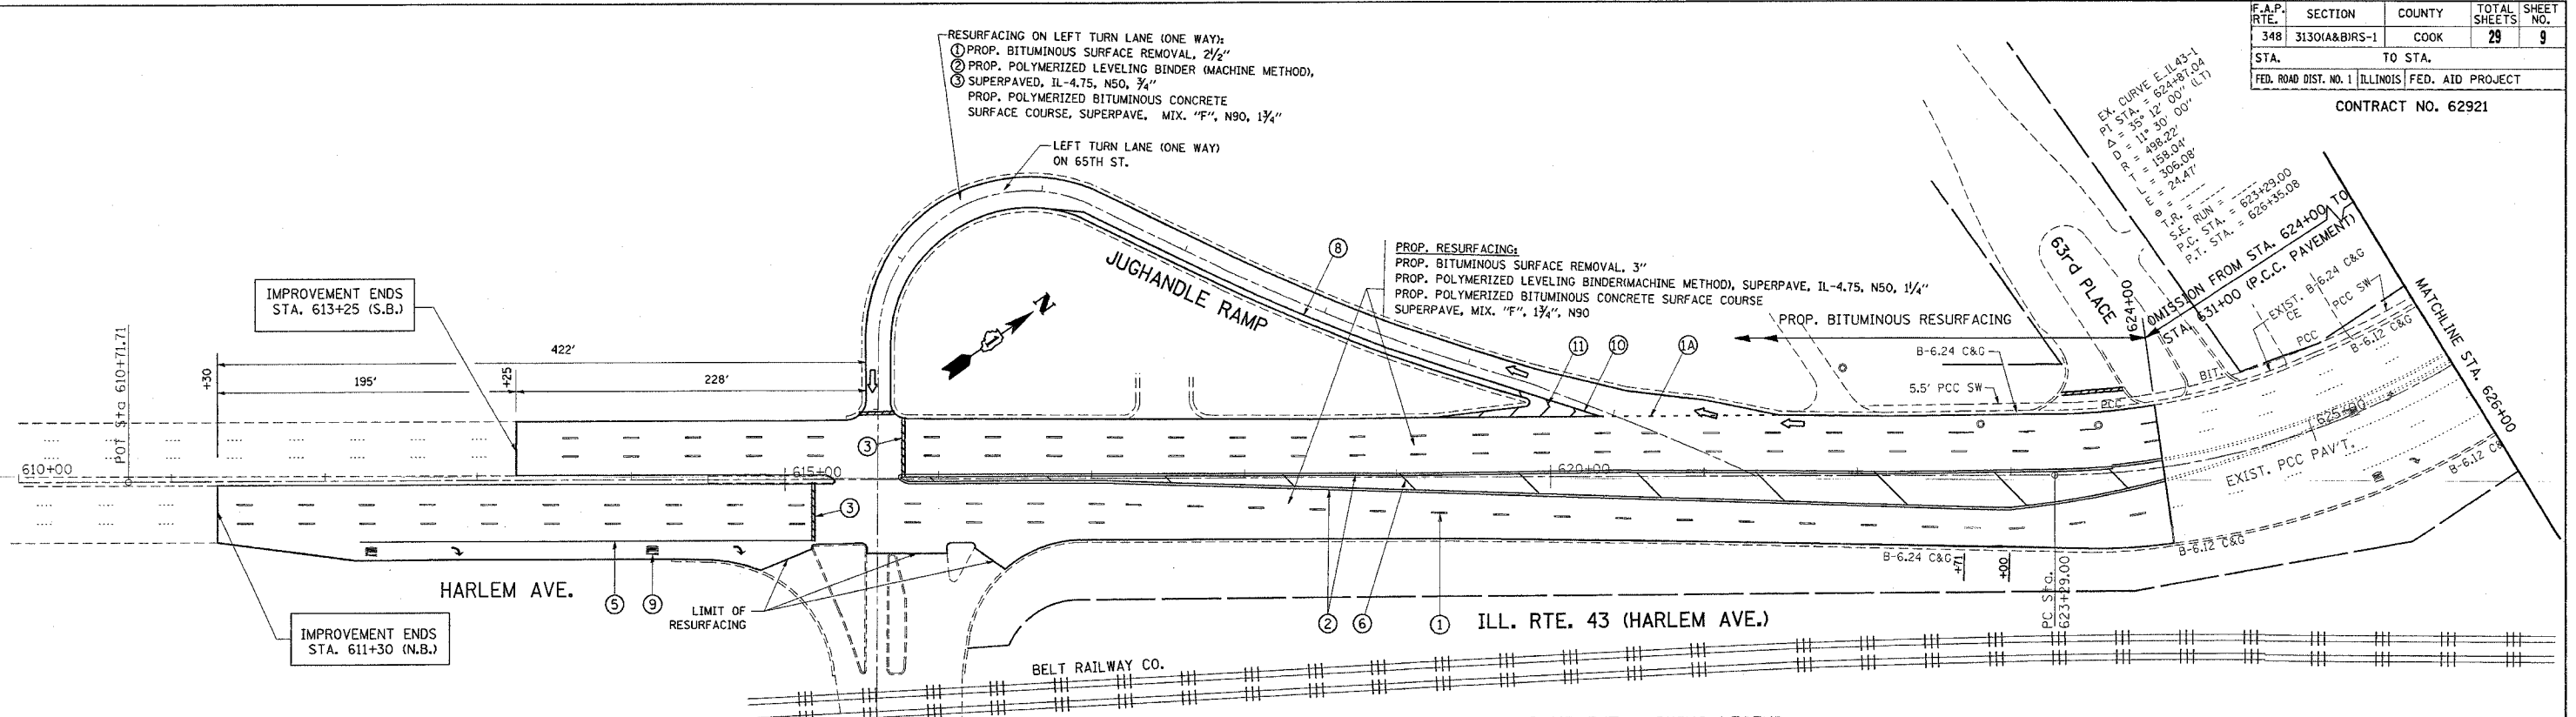

PAVEMENT MARKING LEGEND

- ① PROPOSED THERMOPLASTIC PAVEMENT MARKING LINE - 4" (WHITE LANE LINE, 10' DASH, 30' SKIP) (TYP.)
- ①A PROPOSED THERMOPLASTIC PAVEMENT MARKING LINE - 4" (WHITE LANE LINE, 2' DASH, 6' SKIP) (TYP.)
- ② PROPOSED THERMOPLASTIC PAVEMENT MARKINGS (YELLOW DOUBLE LINE - 4", 11" C-C (TYP.))
- ③ PROPOSED THERMOPLASTIC PAVEMENT MARKING WHITE LINE, 24" (STOP BAR) (TYP.)
- ④ PROPOSED THERMOPLASTIC PAVEMENT MARKING WHITE, 2 LINES 6" AT 6' APART (TYP.)
- ⑤ PROPOSED THERMOPLASTIC PAVEMENT MARKING WHITE SOLID LINE, 6" (TURN LANE LINE) (TYP.)
- ⑥ PROPOSED THERMOPLASTIC PAVEMENT MARKING YELLOW LINE, 12" DIAGONALS @ 45°, 75' C-C (TYP.)
- ⑦ PROPOSED THERMOPLASTIC PAVEMENT MARKING AT RAILROAD - HIGHWAY GRADE CROSSING AS PER IDOT STD. 780001
- ⑧ PROPOSED THERMOPLASTIC PAVEMENT MARKING YELLOW LINE, 4" CONTINUOUS (TYP.)
- ⑨ PROPOSED THERMOPLASTIC PAVEMENT MARKING, LETTERS AND SYMBOLS (TYP.)
- ⑩ PROPOSED THERMOPLASTIC PAVEMENT MARKING WHITE LINE, 8" CONTINUOUS (TYP.)
- ⑪ PROPOSED THERMOPLASTIC PAVEMENT MARKING WHITE LINE, 12" CHEVRON (TYP.)

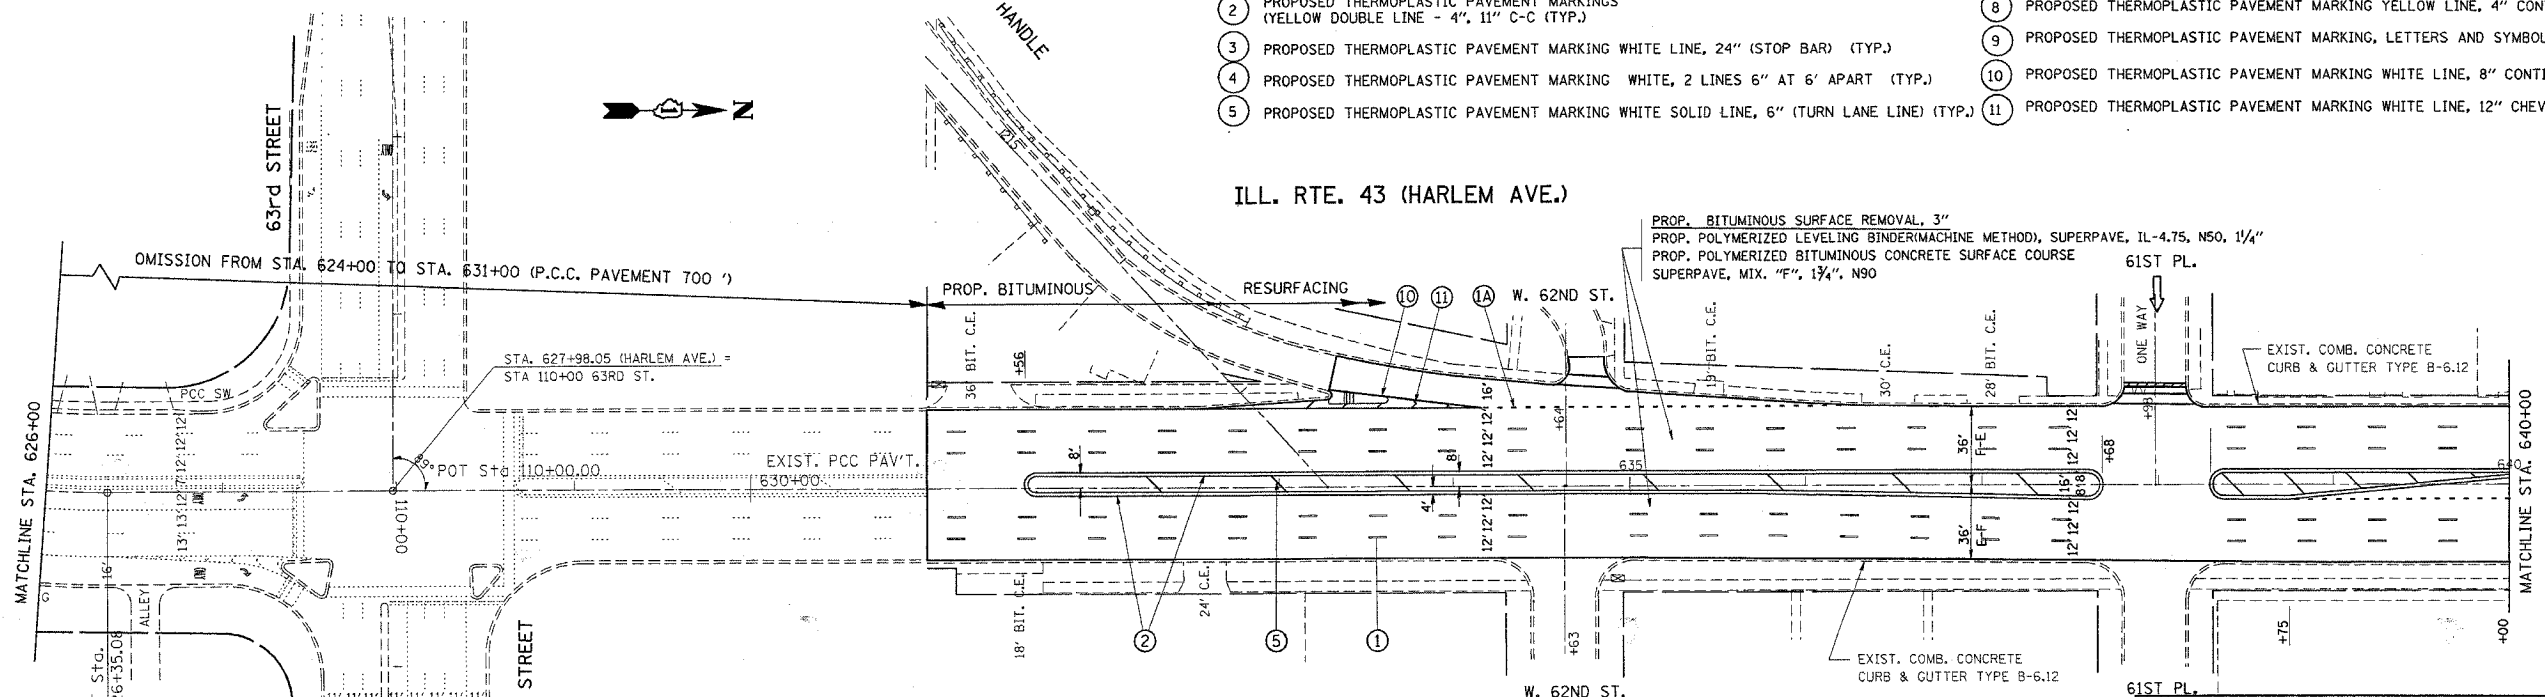

REVISIONS	
NAME	DATE

ILLINOIS DEPARTMENT OF TRANSPORTATION

IL-43 (HARLEM AVE.)  
 59TH ST. TO 0.1 MILE SOUTH OF 65TH ST.  
 ROADWAY AND PAVEMENT MARKING PLAN

SCALE: VERT. 1"=50'  
 DATE 6/7/2005

DRAWN BY  
 CHECKED BY

PLOT DATE = 6/7/2005  
 FILE NAME = K:\0185395\h\all.dgn  
 PLOT SCALE = 50.0000 / 1 IN.  
 USER NAME = teape