

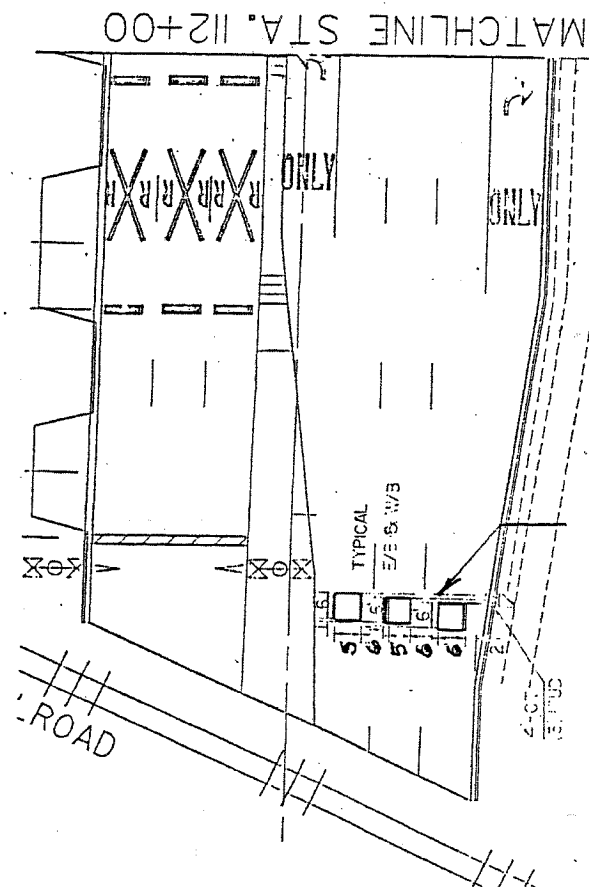


| | | | |
|---------------|--------|------------------------------|-----------|
| SECTION | COUNTY | TOTAL SHEETS | SHEET NO. |
| 3130(A&B)RS-1 | COOK | 29 | 13 |
| STA. TO STA. | | FED. ROAD DIST NO 7 ILLINOIS | |
| | | FED AID PROJECT | |

62921

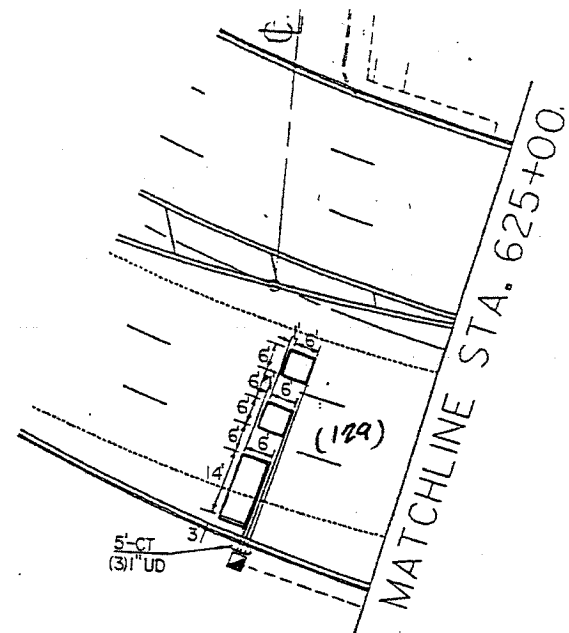

NOT INVOLVED

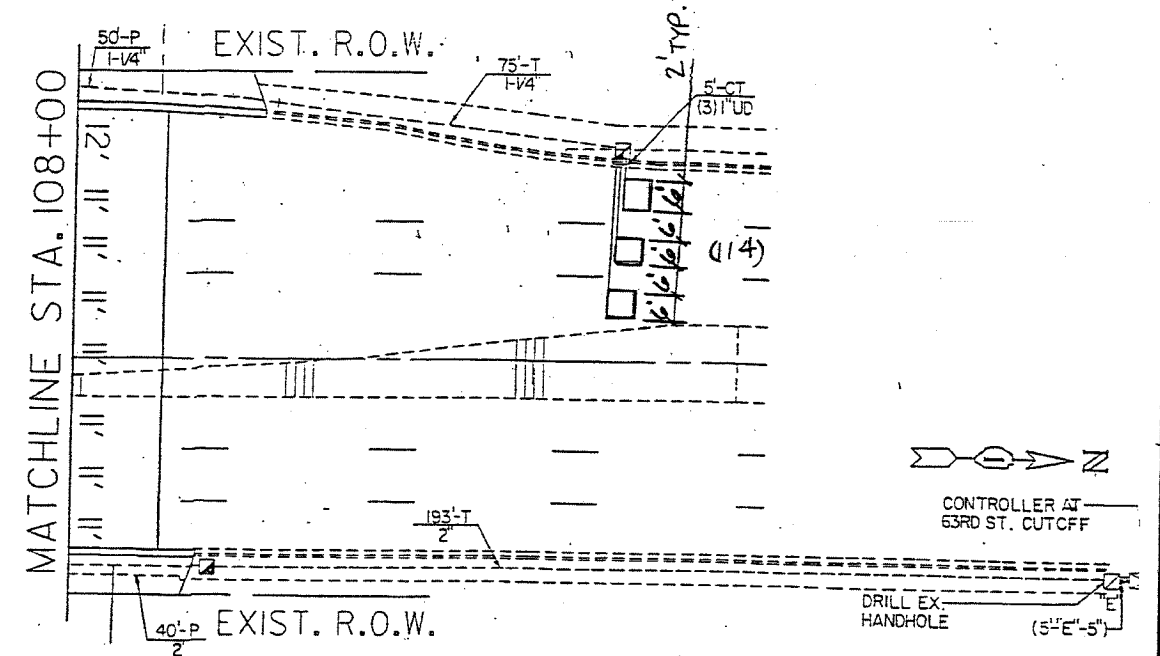

FOR INFORMATION ONLY

NOTE:
THIS PLAN IS FOR THE PURPOSE OF REPLACING THE DETECTOR LOOPS ONLY. ALL OTHER INFORMATION SHOWN IS NOT RELATED AND WILL BE DISREGARDED.

ILLINOIS DEPARTMENT OF TRANSPORTATION
IL. ROUTE 43 (HARLEM AV) @ 63RD ST.
SCALE: 1" = 20'
DATE: APRIL 04
DRAWN BY: J.E.
DESIGNED BY: J.E.
CHECKED BY: J.E.

| REVISIONS | |
|-----------|------|
| NAME | DATE |
| | |
| | |
| | |
| | |