
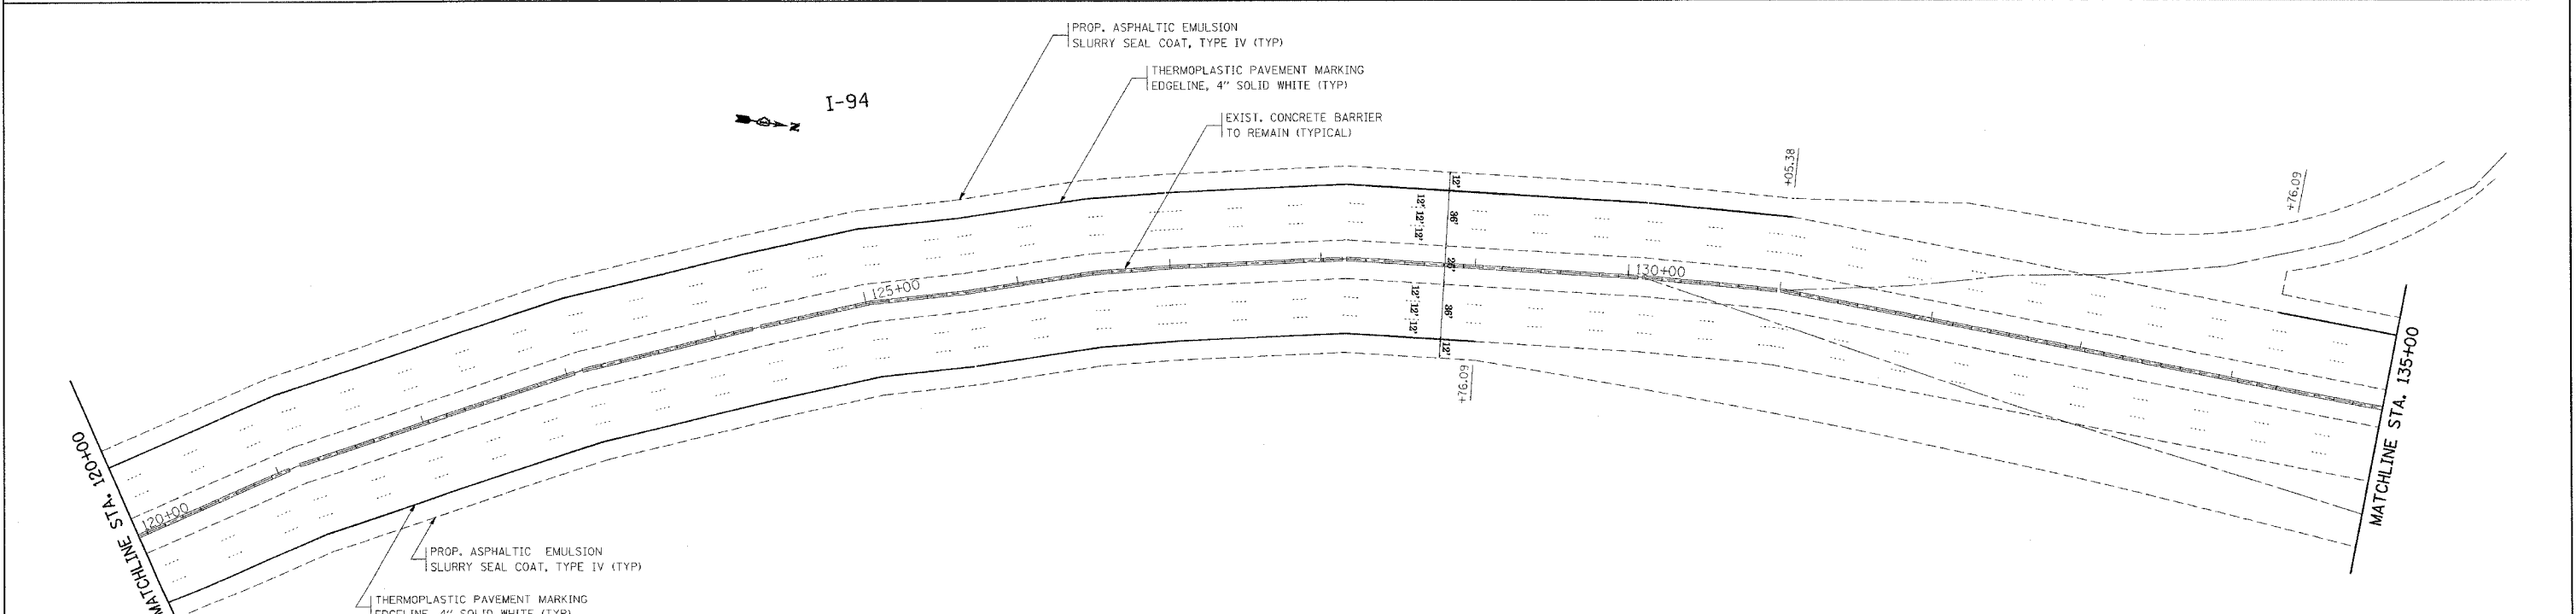


F.A.I. RTE.	SECTION	COUNTY	TOTAL SHEETS	SHEET NO.
94	2005-0111	COOK	40	10
STA.		TO STA.		
FED. ROAD DIST. NO.		ILLINOIS FED. AID PROJECT		

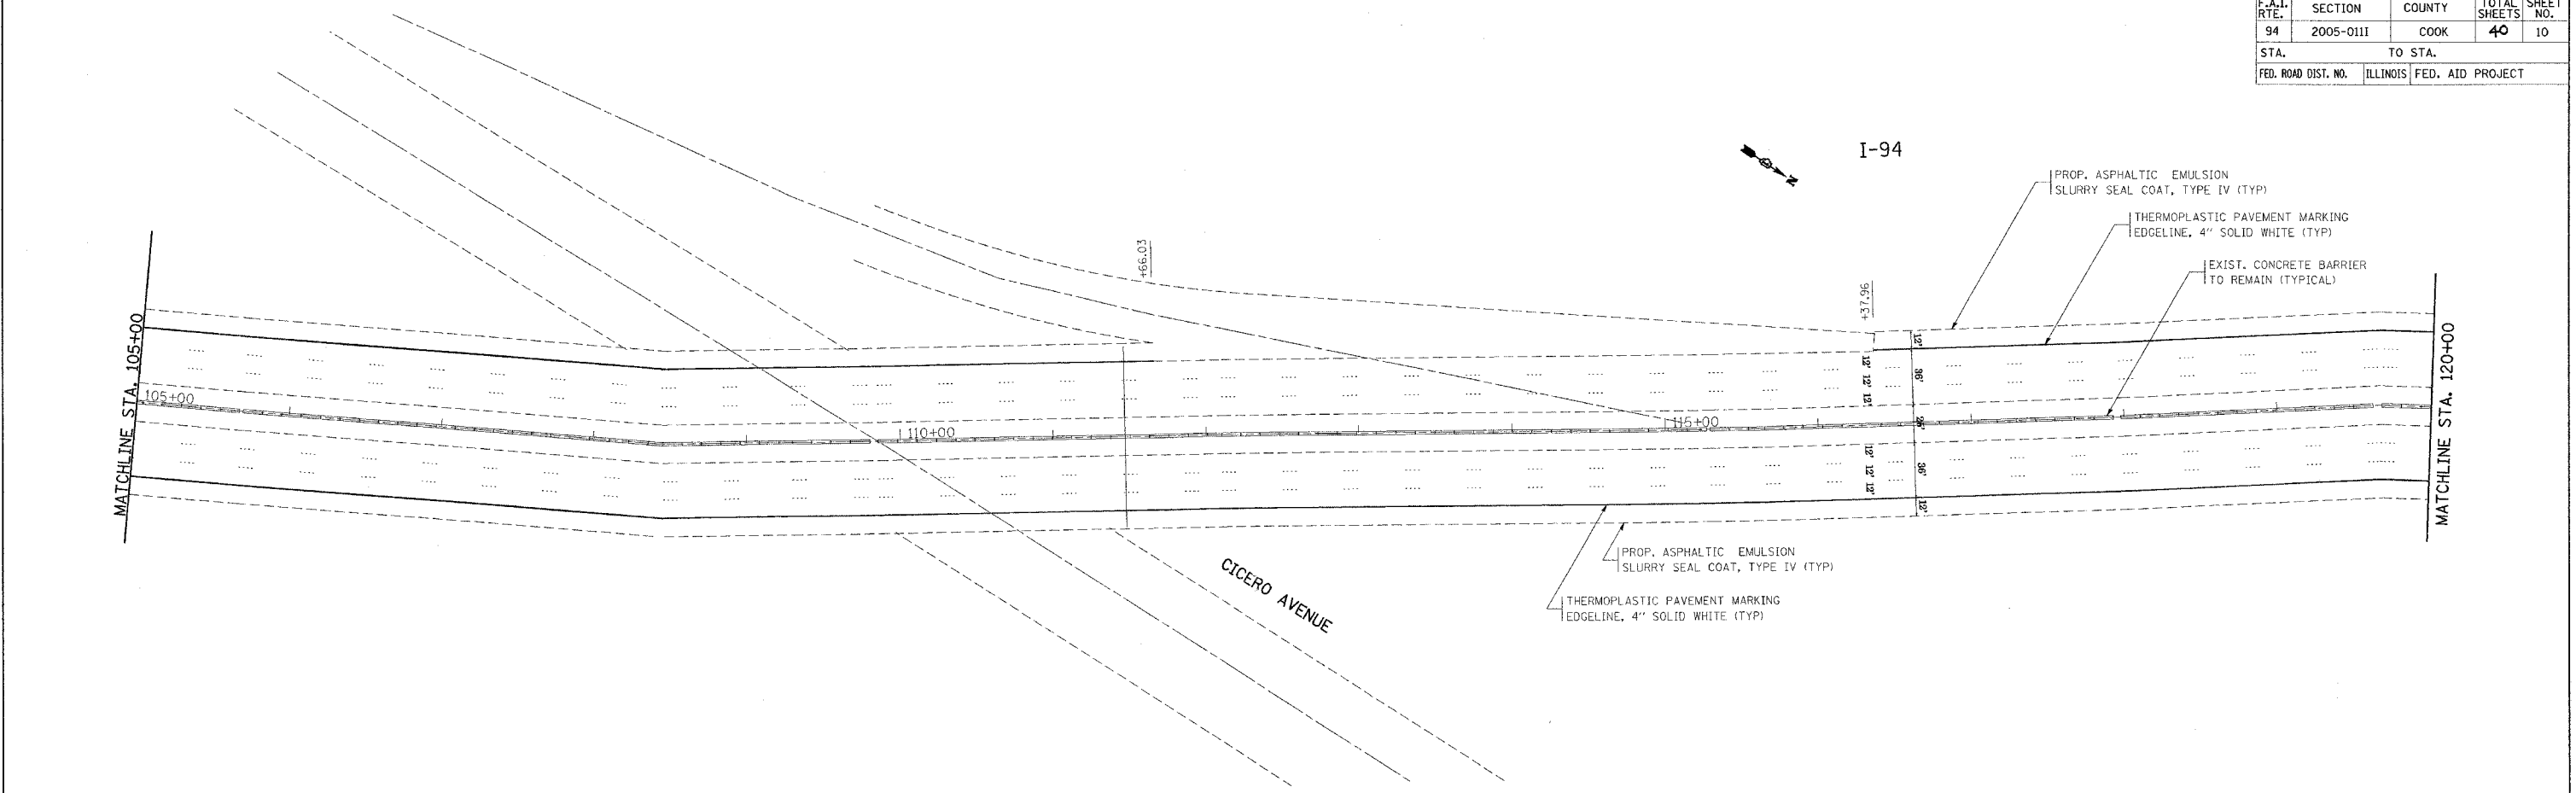

PLOT DATE = 6/8/2005  
 FILE NAME = c:\projects\116185\116185.dgn  
 PLOT SCALE = 1/8\"/>

REVISIONS	
NAME	DATE

ILLINOIS DEPARTMENT OF TRANSPORTATION  
 ROADWAY PLAN  
 I-94  
 LAWRENCE AVE TO LAKE-COOK RD.  
 SCALE: VERT. 1"=50'  
 HORIZ. DATE 6/8/2005  
 DRAWN BY  
 CHECKED BY