



F.A.I. RTE.	SECTION	COUNTY	TOTAL SHEETS	SHEET NO.
94	2005-0111	COOK	40	13
STA.		TO STA.		
FED. ROAD DIST. NO.		ILLINOIS FED. AID PROJECT		

I-94

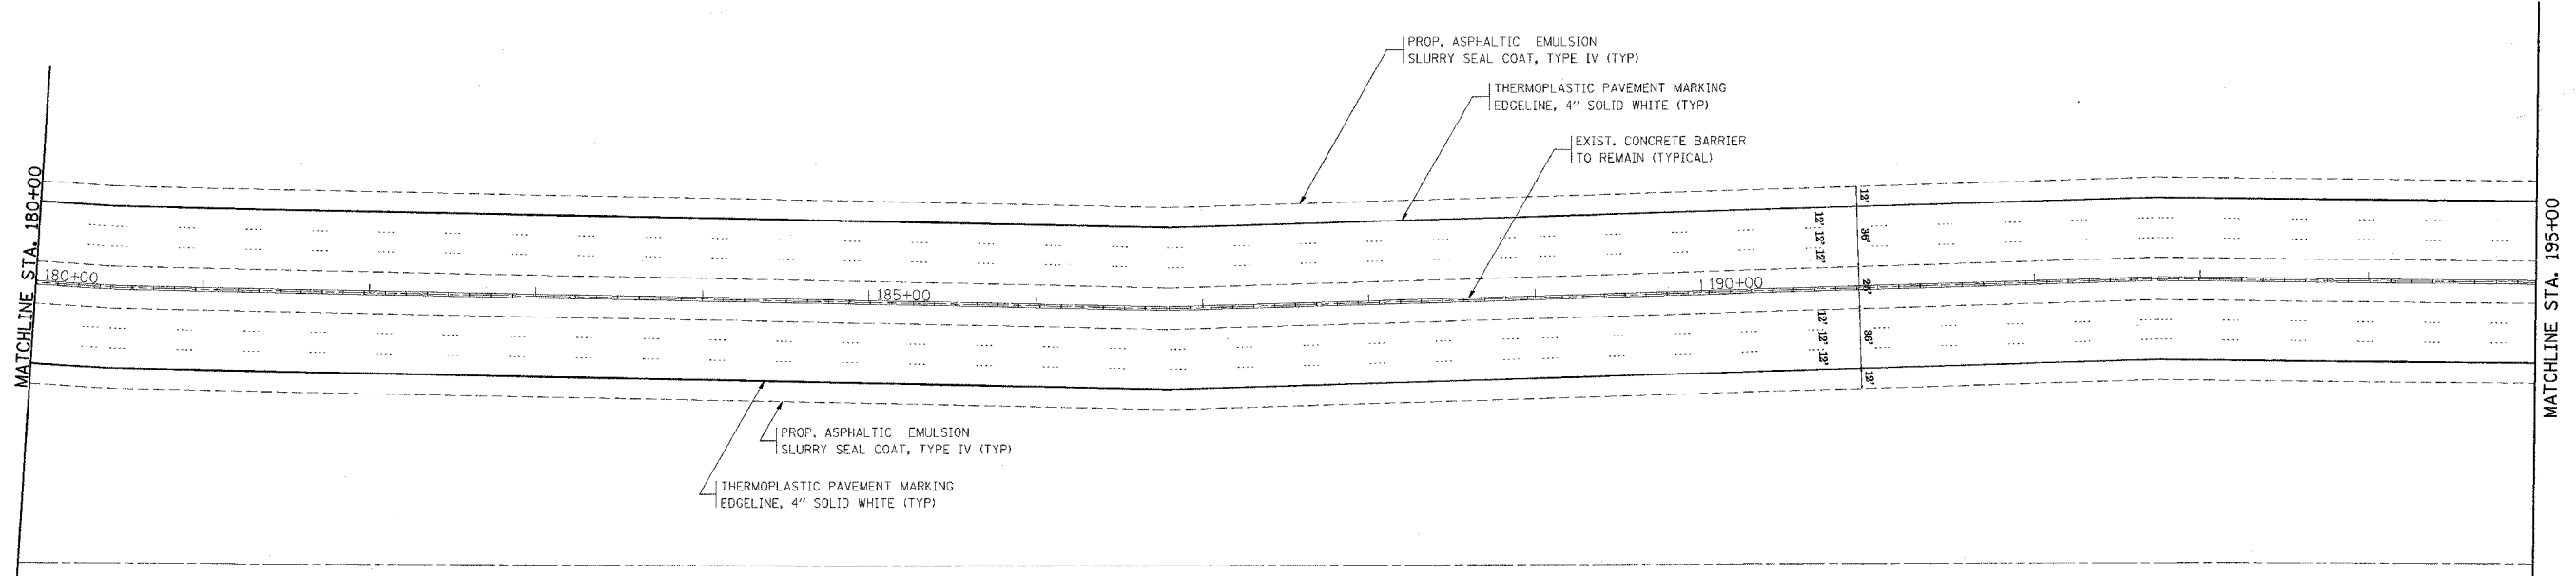

I-94

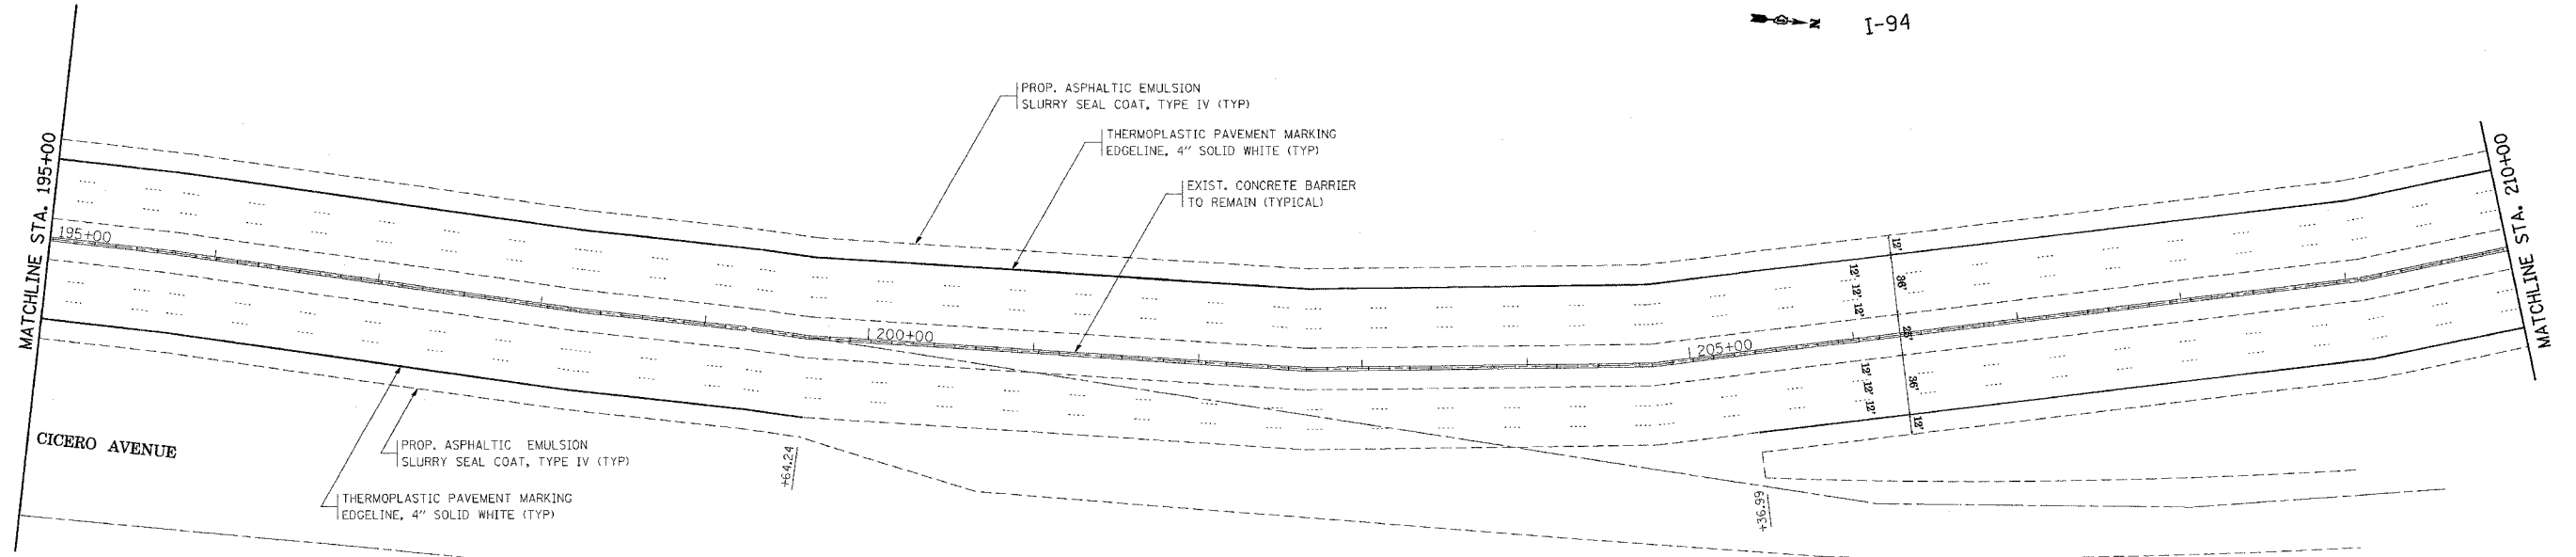

CICERO AVENUE

REVISIONS	
NAME	DATE

ILLINOIS DEPARTMENT OF TRANSPORTATION  
 ROADWAY PLAN  
 I-94  
 LAWRENCE AVE TO LAKE-COOK RD.  
 SCALE: VERT. 1"=50'  
 HORIZ. DATE 6/8/2005  
 DRAWN BY  
 CHECKED BY

PLOT DATE = 6/8/2005  
 FILE NAME = c:\p\m\c\valleib\rd\ah\_design.dgn  
 PLOT SCALE = 500/8661 / IN.  
 USER NAME = galsworb