


F.A.I. RTE.	SECTION	COUNTY	TOTAL SHEETS	SHEET NO.
94	2005-0111	COOK	40	15
STA.		TO STA.		
FED. ROAD DIST. NO.	ILLINOIS	FED. AID PROJECT		

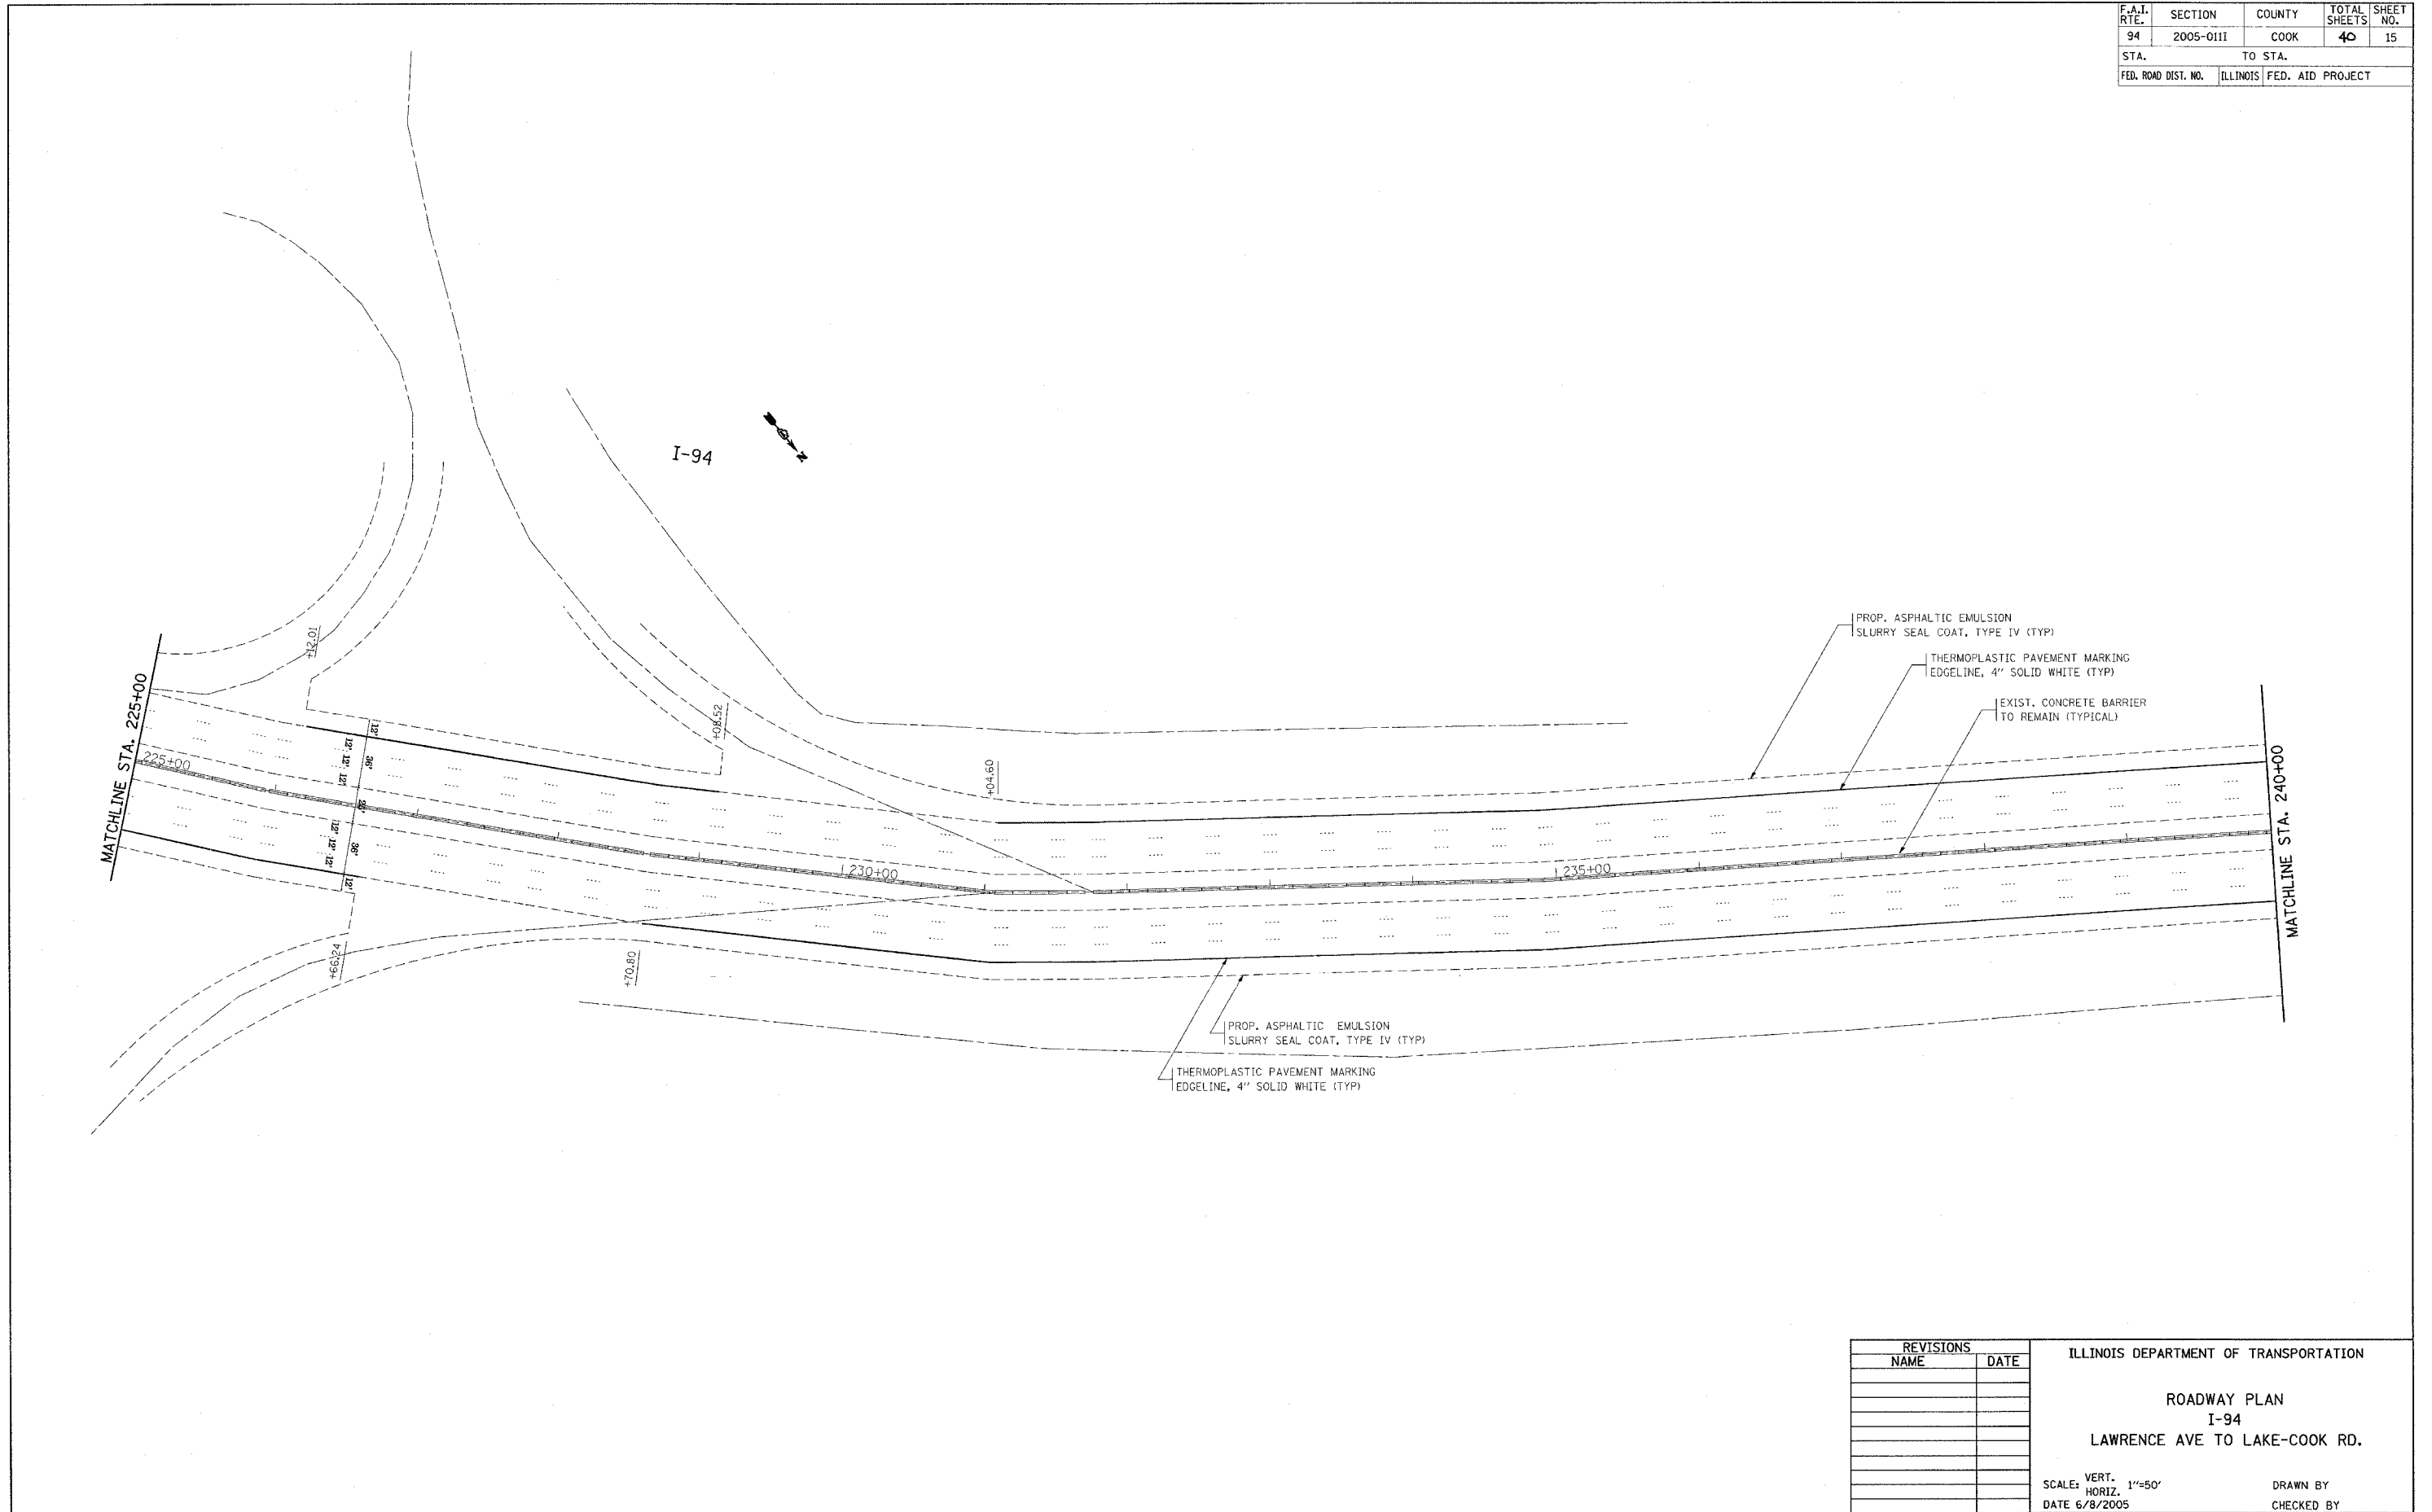

MATCHLINE STA. 225+00

MATCHLINE STA. 240+00

I-94

PROP. ASPHALTIC EMULSION
SLURRY SEAL COAT, TYPE IV (TYP)

THERMOELASTIC PAVEMENT MARKING
EDGE LINE, 4" SOLID WHITE (TYP)

EXIST. CONCRETE BARRIER
TO REMAIN (TYPICAL)

PROP. ASPHALTIC EMULSION
SLURRY SEAL COAT, TYPE IV (TYP)

THERMOELASTIC PAVEMENT MARKING
EDGE LINE, 4" SOLID WHITE (TYP)

225+00

+134.01

+08.52

+04.60

230+00

235+00

+66.24

+70.60

PLOT DATE = 6/8/2005
FILE NAME = c:\p\proj\2005\62929\plan\design\pdpn
PLOT SCALE = 500/800 / IN
USER NAME = gabbard

REVISIONS	
NAME	DATE

ILLINOIS DEPARTMENT OF TRANSPORTATION

ROADWAY PLAN
I-94
LAWRENCE AVE TO LAKE-COOK RD.

SCALE: VERT. 1"=50'
HORIZ. 1"=50'
DATE 6/8/2005

DRAWN BY
CHECKED BY