
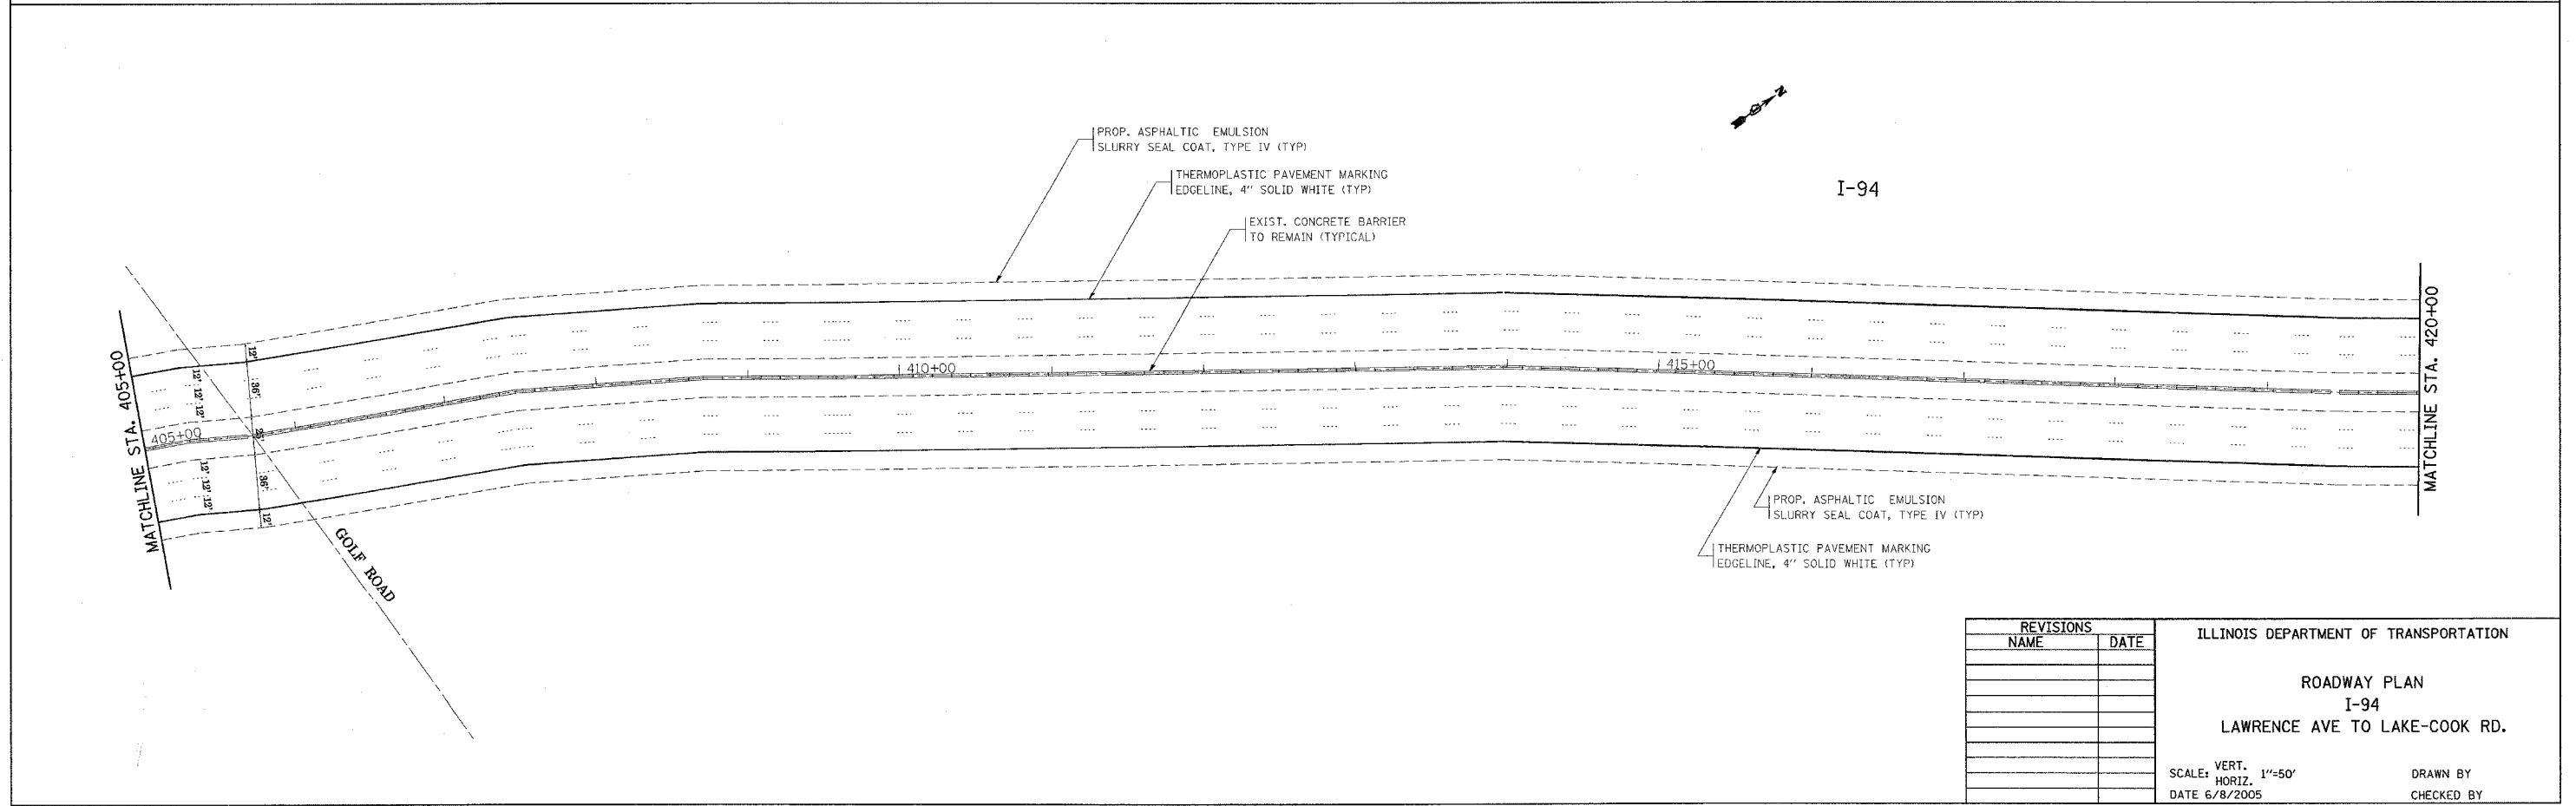


F.A.I. RTE.	SECTION	COUNTY	TOTAL SHEETS	SHEET NO.
94	2005-0111	COOK	40	21
STA.		TO STA.		
FED. ROAD DIST. NO.	ILLINOIS	FED. AID PROJECT		

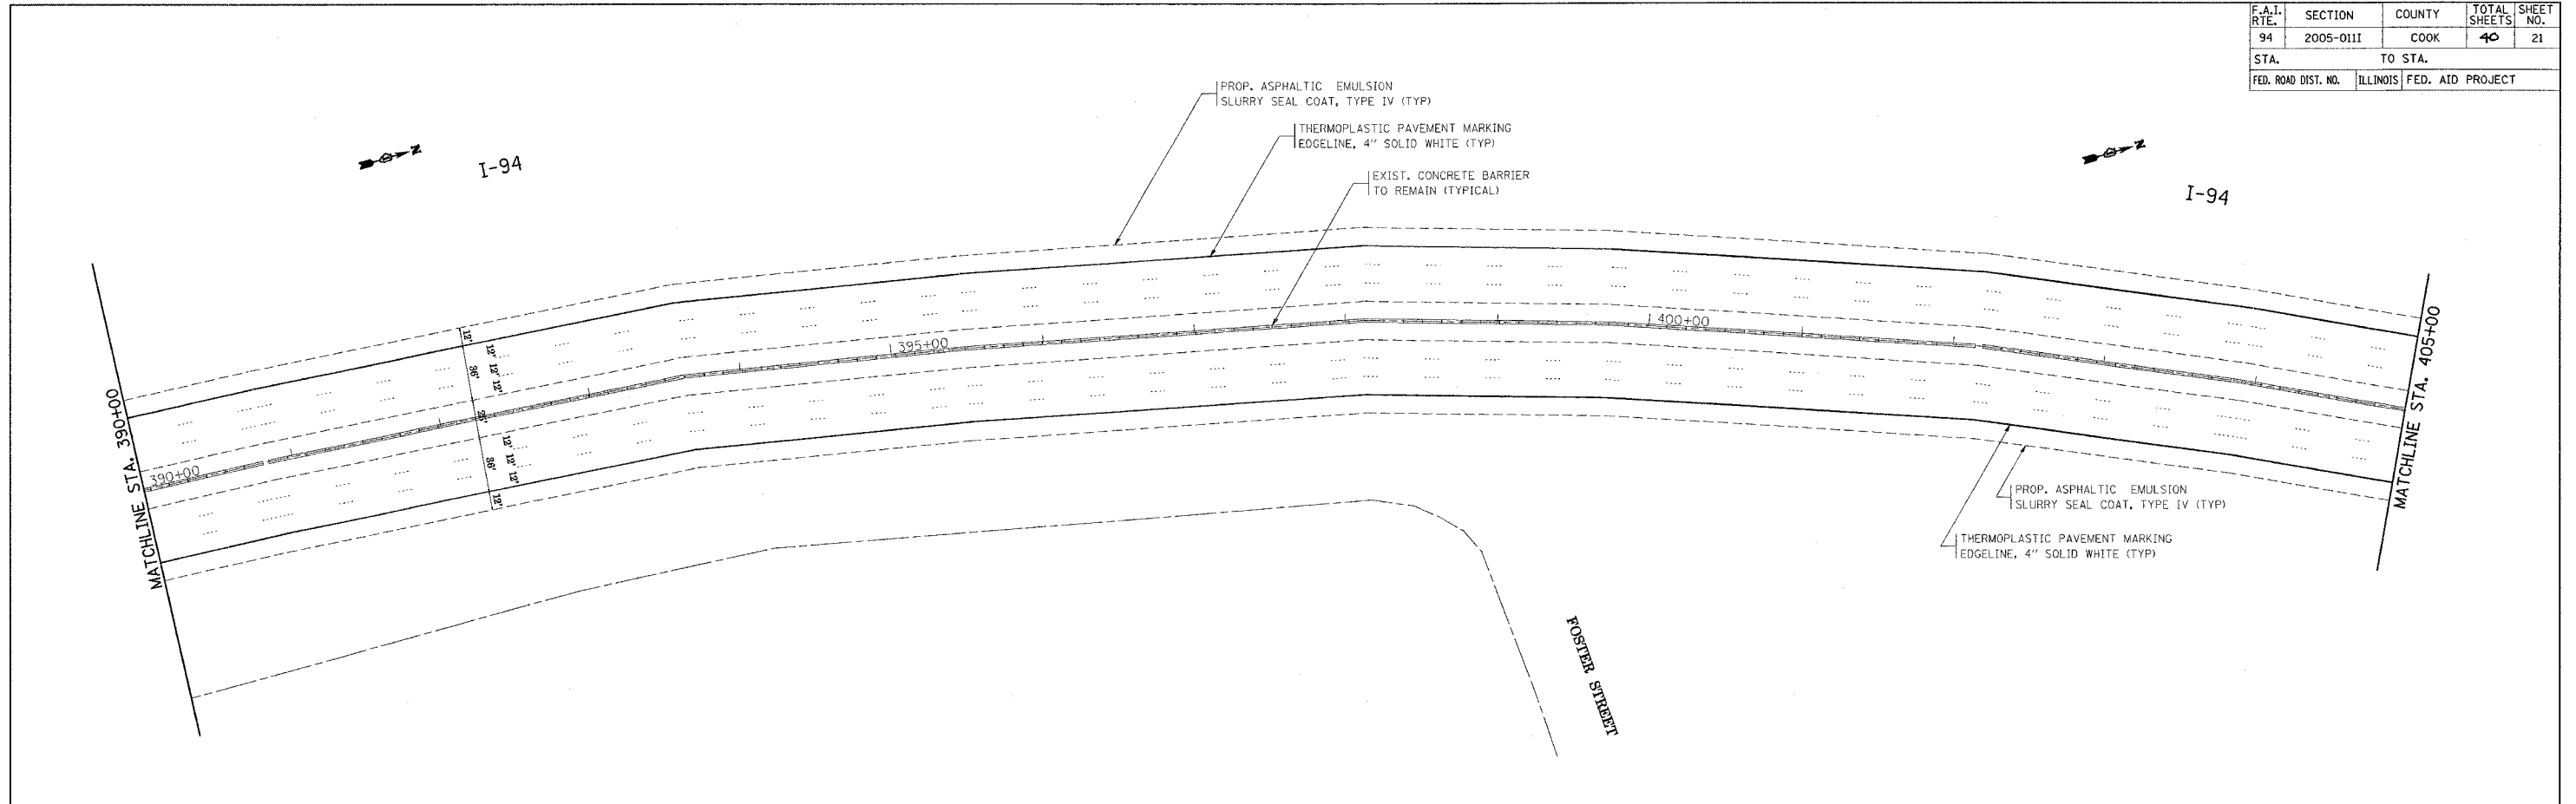

PLOT DATE = 6/8/2005  
 FILE NAME = c:\projects\2005\1111\1111.dgn  
 USER NAME = galsano

REVISIONS	
NAME	DATE

ILLINOIS DEPARTMENT OF TRANSPORTATION

**ROADWAY PLAN**  
**I-94**  
**LAWRENCE AVE TO LAKE-COOK RD.**

SCALE: VERT. 1"=50'  
 HORIZ. 1"=50'  
 DATE 6/8/2005

DRAWN BY  
 CHECKED BY