
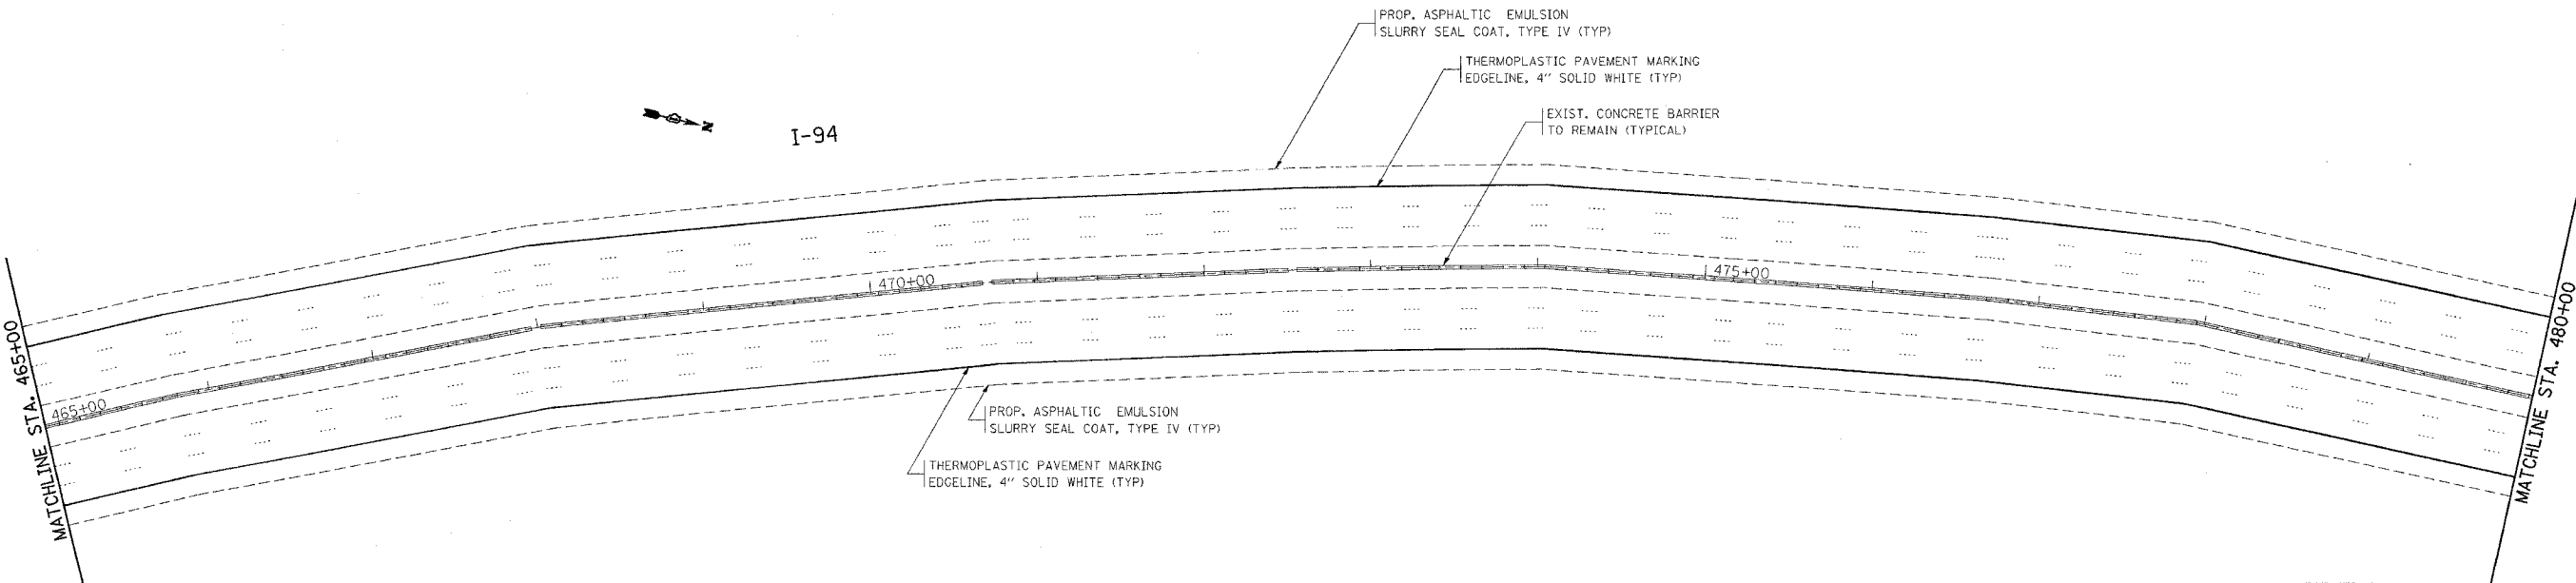


F.A.I. RTE.	SECTION	COUNTY	TOTAL SHEETS	SHEET NO.
94	2005-0111	COOK	40	23
STA.		TO STA.		
FED. ROAD DIST. NO.	ILLINOIS	FED. AID PROJECT		

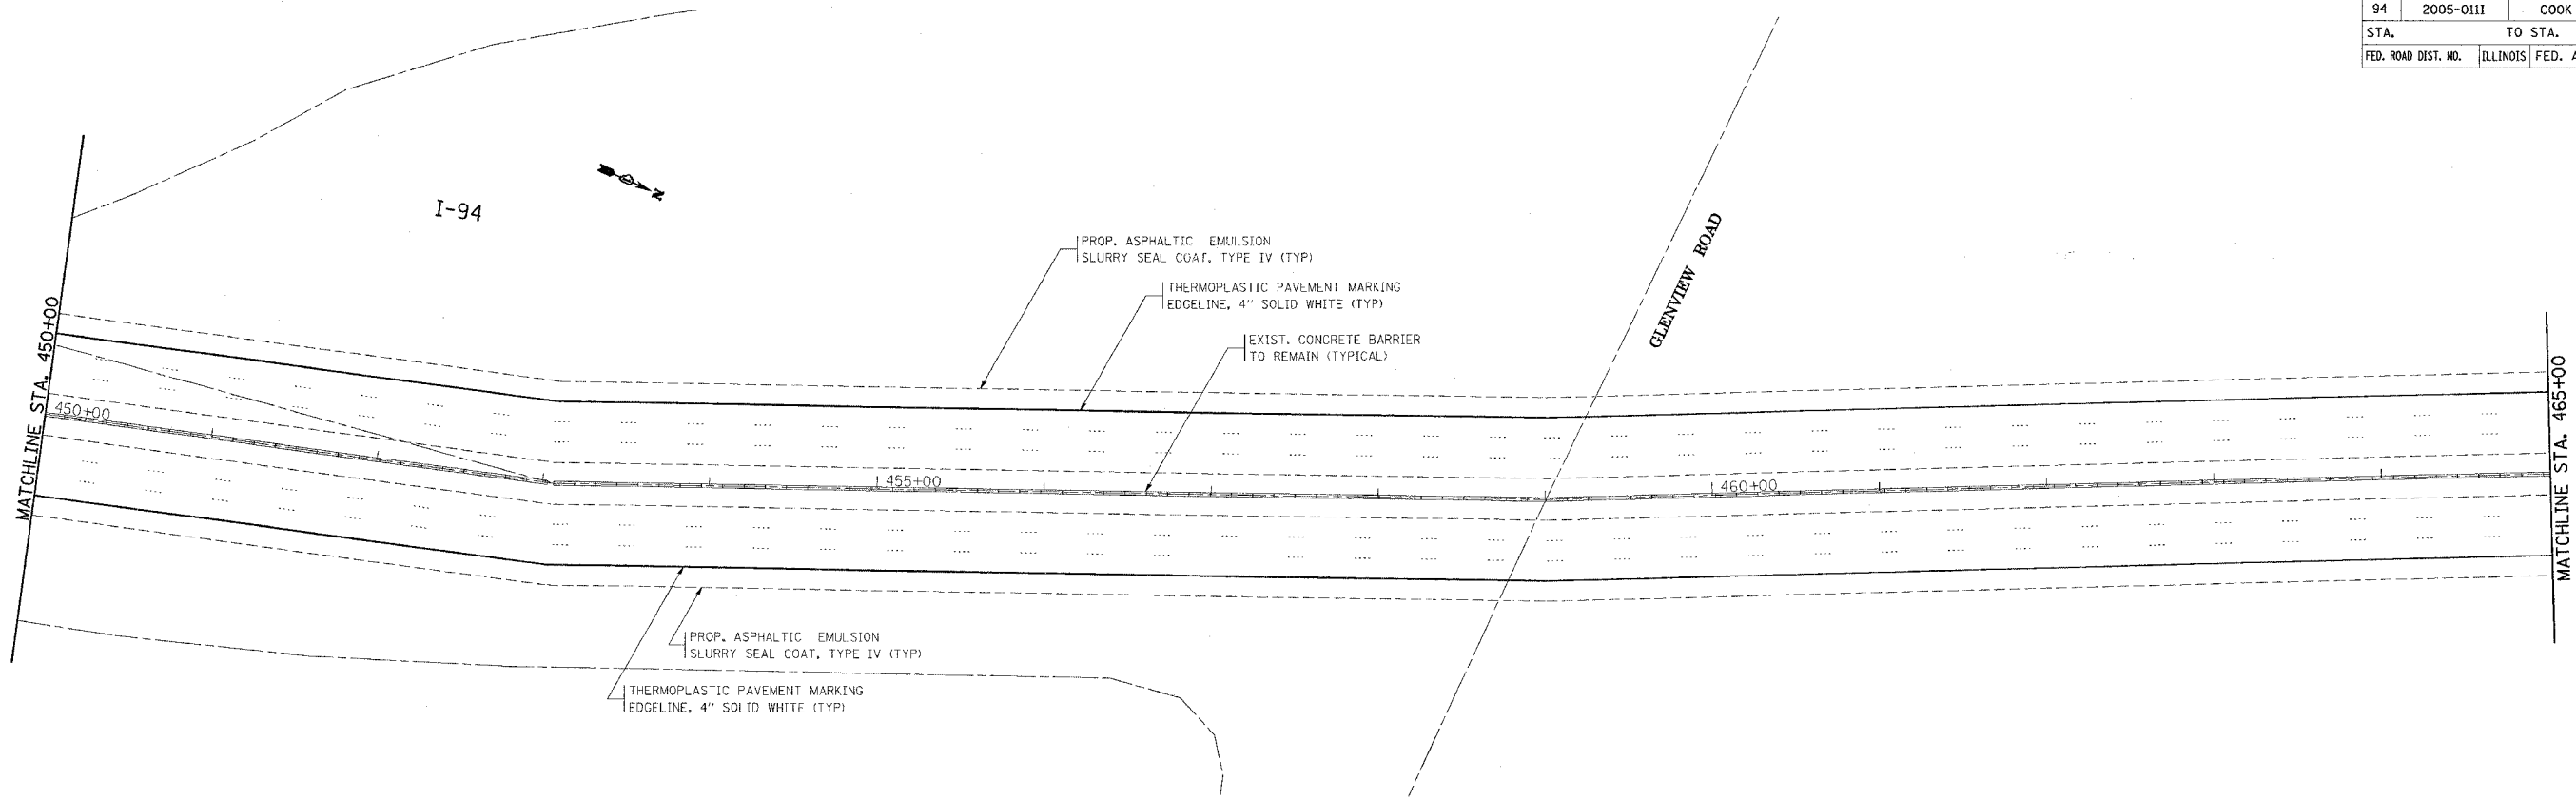

PLOT DATE = 6/8/2005
 PLOT SCALE = 5/8\"/>

REVISIONS	
NAME	DATE

ILLINOIS DEPARTMENT OF TRANSPORTATION

ROADWAY PLAN
 I-94
 LAWRENCE AVE TO LAKE-COOK RD.

SCALE: VERT. 1"=50'
 HORIZ. 1"=50'
 DATE 6/8/2005

DRAWN BY
 CHECKED BY