
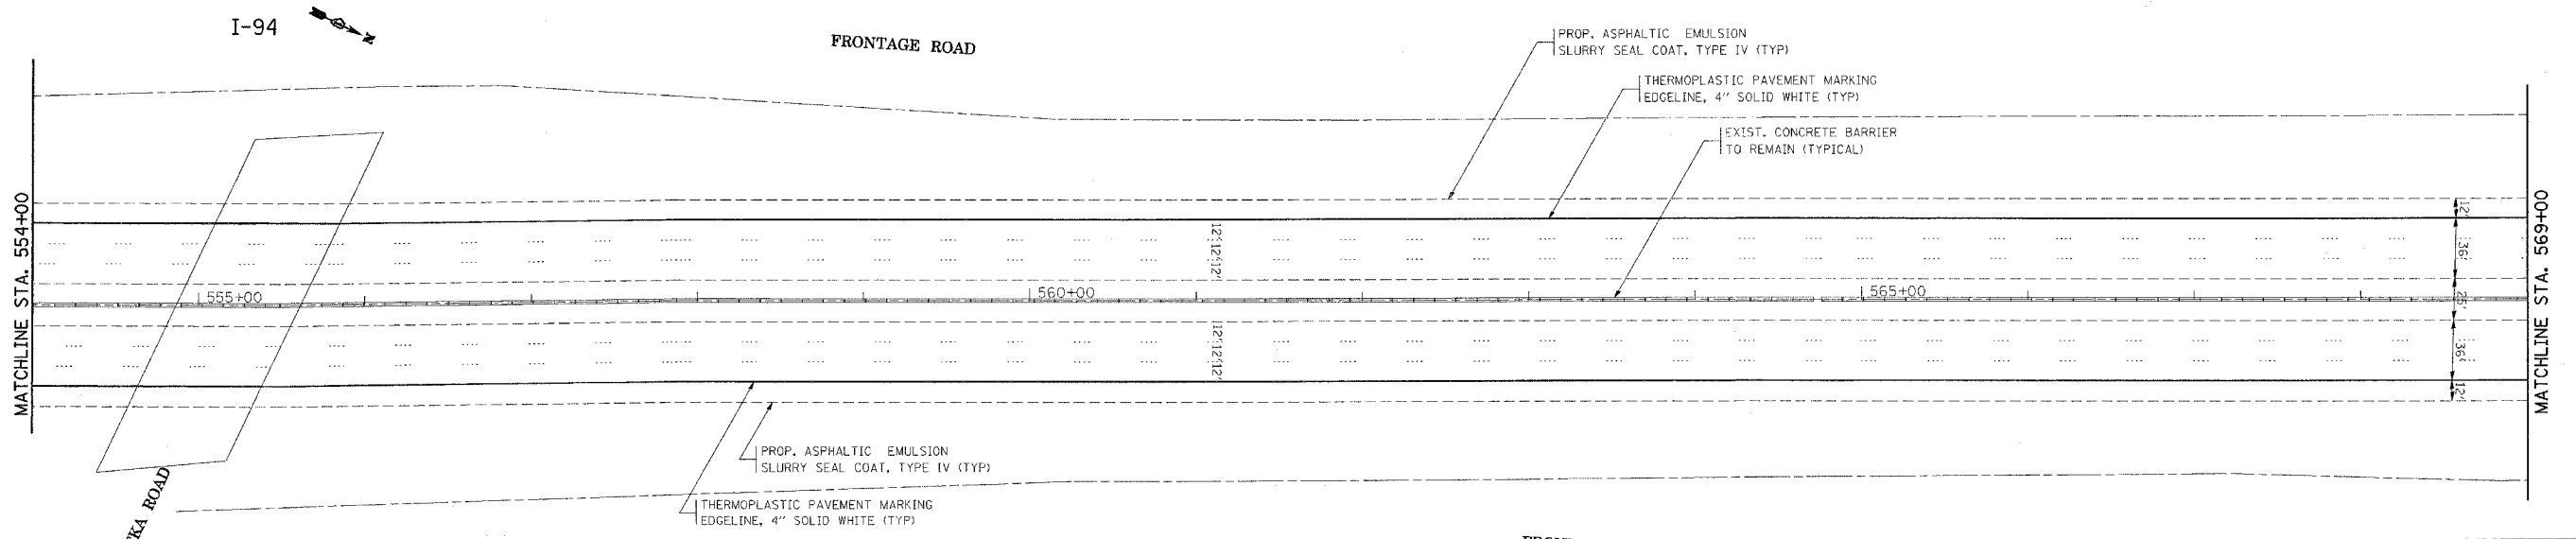


F.A.I. RTE.	SECTION	COUNTY	TOTAL SHEETS	SHEET NO.
94	2005-0111	COOK	40	26
STA.		TO STA.		
FED. ROAD DIST. NO.		ILLINOIS	FED. AID PROJECT	

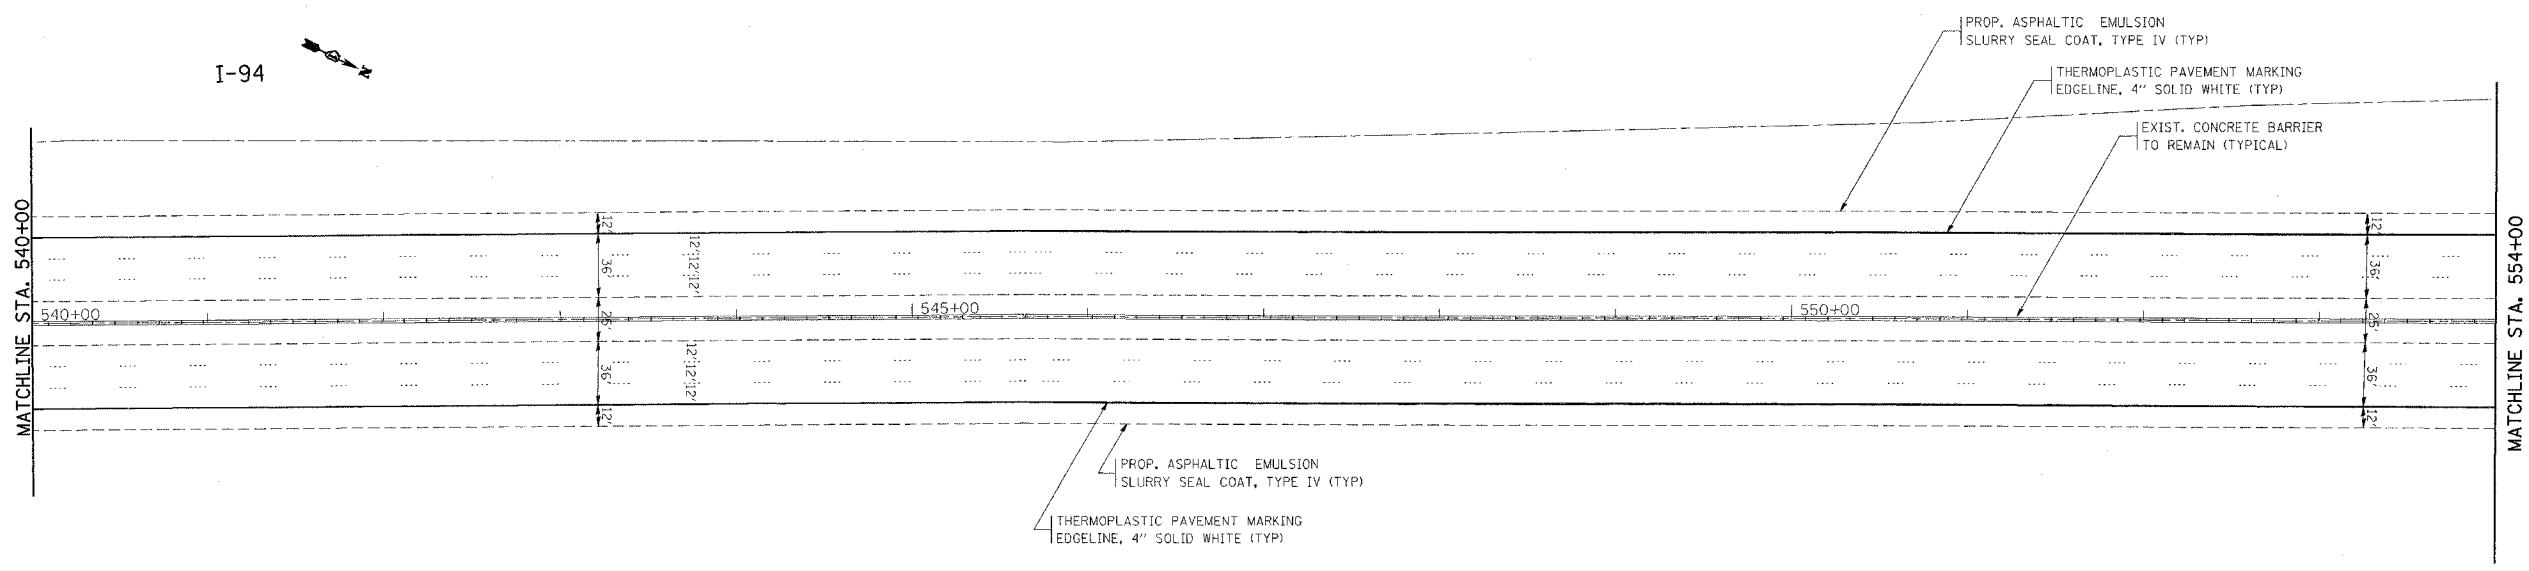

PLOT DATE = 6/6/2005  
 FILE NAME = I:\116185\ah\_design.dgn  
 PLOT SCALE = 1/4"=1'-0"  
 USER NAME = golbom

REVISIONS	
NAME	DATE

ILLINOIS DEPARTMENT OF TRANSPORTATION

**ROADWAY PLAN**  
**I-94**  
**LAWRENCE AVE TO LAKE-COOK RD.**

SCALE: VERT. 1"=50'  
 HORIZ. 1"=50'

DATE 6/8/2005

DRAWN BY \_\_\_\_\_  
 CHECKED BY \_\_\_\_\_