
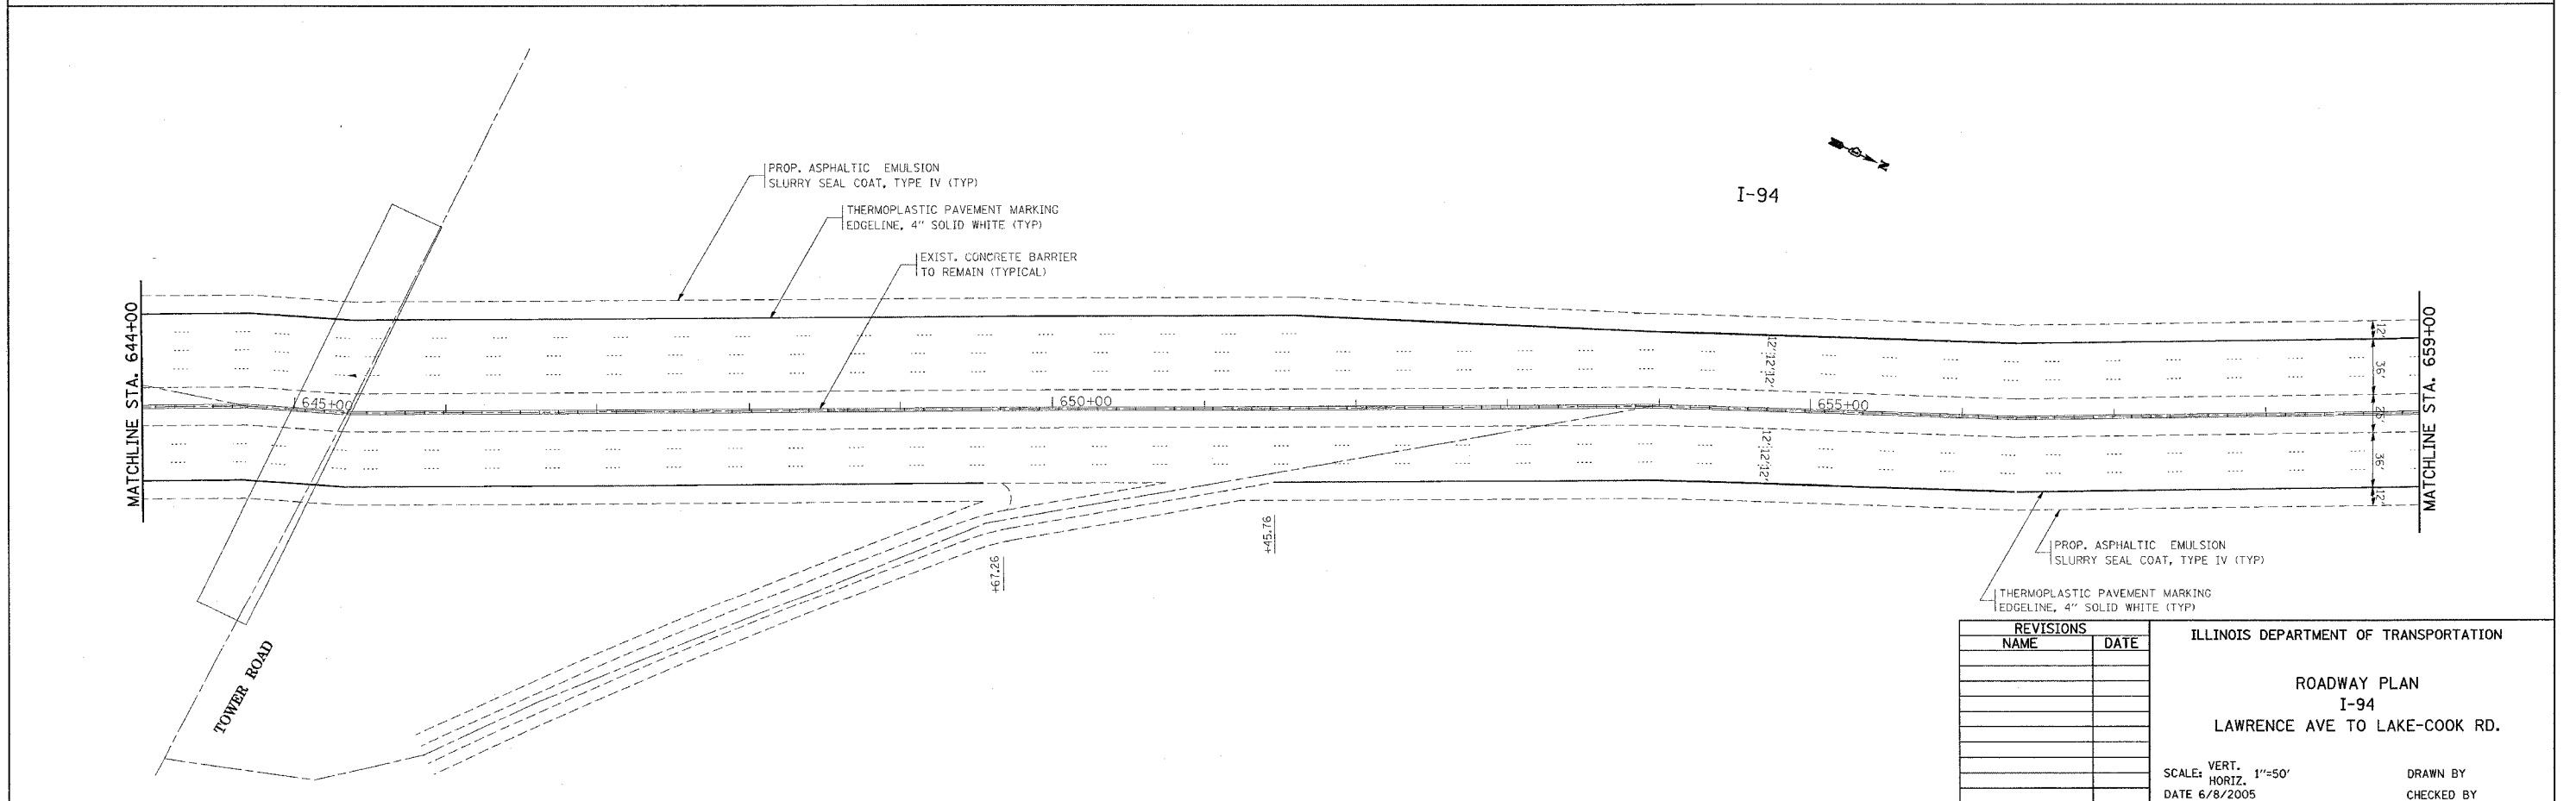


F.A.I. RTE.	SECTION	COUNTY	TOTAL SHEETS	SHEET NO.
94	2005-0111	COOK	40	29
STA.		TO STA.		
FED. ROAD DIST. NO.	ILLINOIS	FED. AID PROJECT		

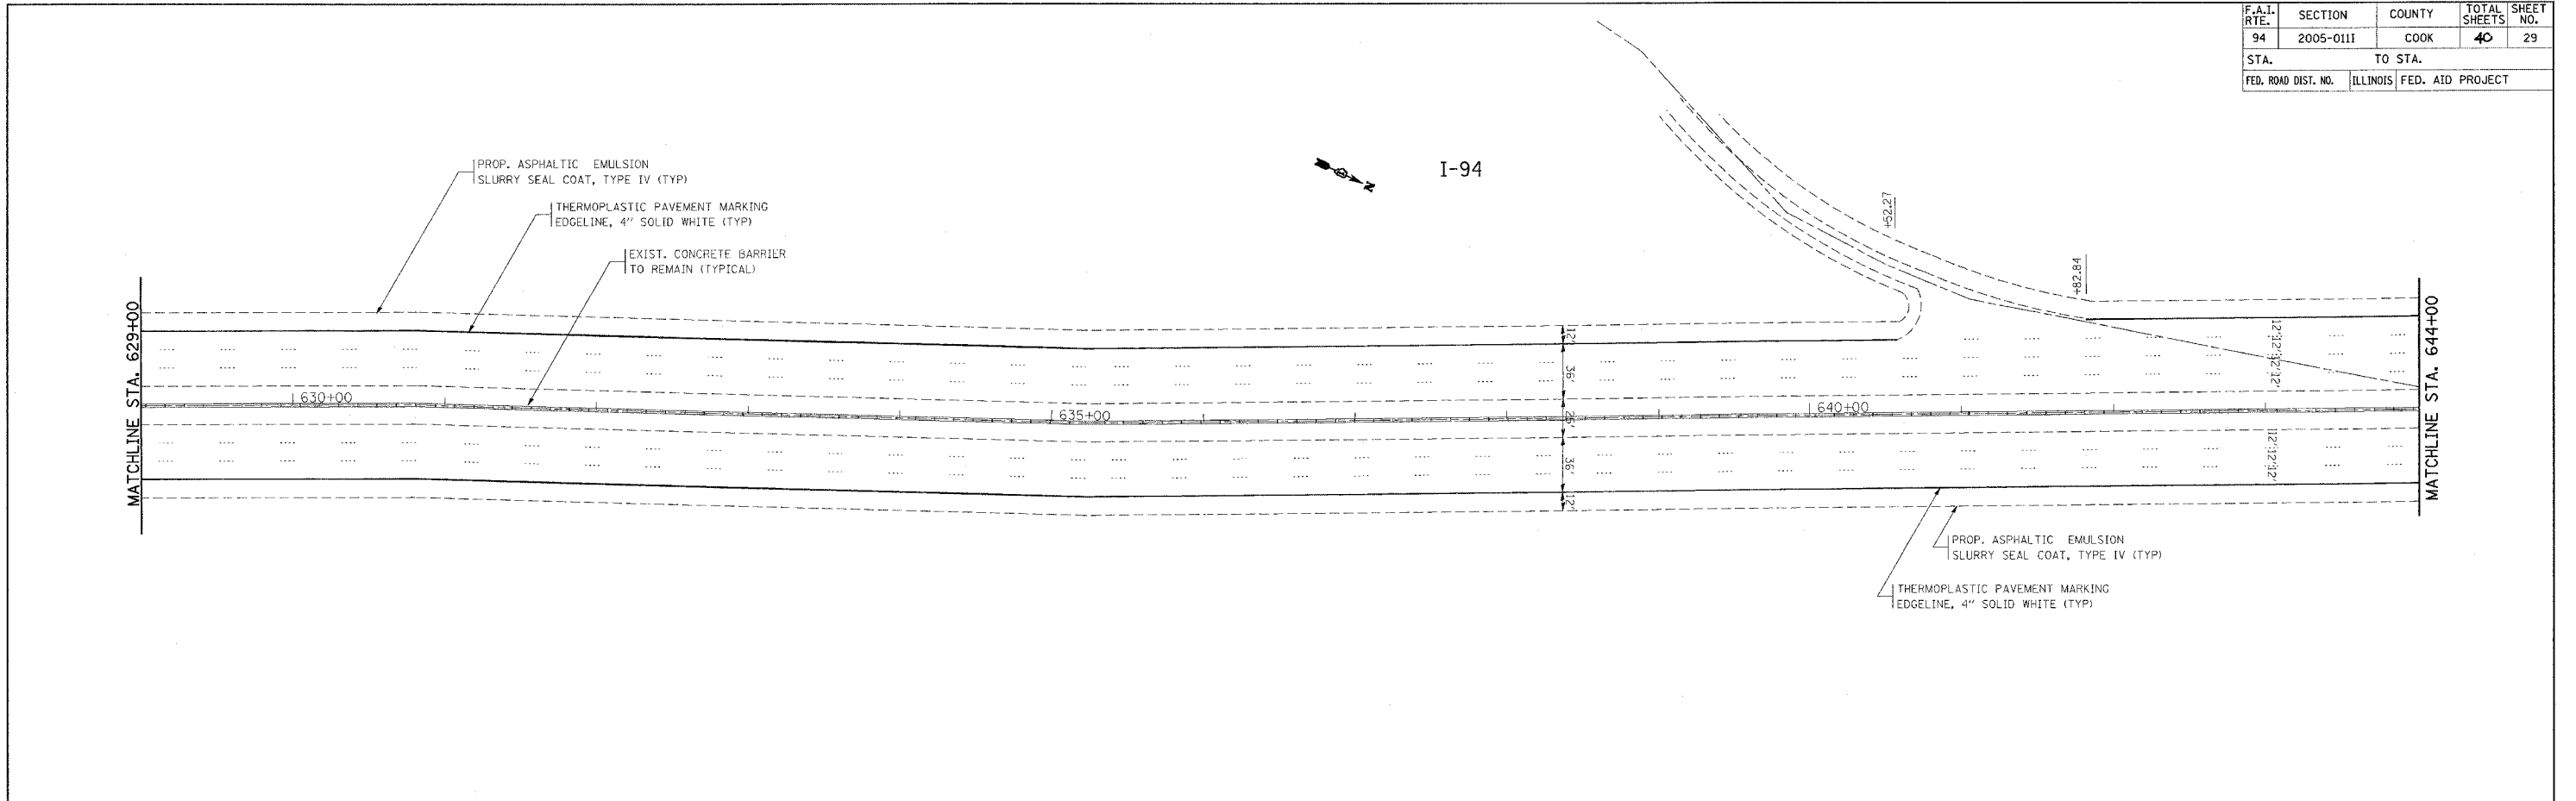

REVISIONS	
NAME	DATE

ILLINOIS DEPARTMENT OF TRANSPORTATION

ROADWAY PLAN  
I-94  
LAWRENCE AVE TO LAKE-COOK RD.

SCALE: VERT. 1"=50'  
HORIZ. DATE 6/8/2005

DRAWN BY  
CHECKED BY

PLOT DATE = 6/8/2005  
FILE NAME = c:\pwork\2005\62929\62929.dwg  
USER NAME = gsbomb