


SECTION	COUNTY	TOTAL SHEETS	SHEET NO.
375 *	COOK	23	22
STA. TO STA.		FED. ROAD DIST. NO. 7 ALLIANCE	
		FED. AID PROJECT	

* 3055-Z-4-1-RS-1
62941

TRAFFIC SIGNAL LEGEND

- | | | |
|--------------------------------------|----------|----------|
| CONTROLLER | PROPOSED | EXISTING |
| SERVICE INSTALLATION | ⊞ | ⊞ |
| SIGNAL HEAD | ⊞ | ⊞ |
| SIGNAL HEAD WITH BACKPLATE | ⊞ | ⊞ |
| SIGNAL HEAD, PEDESTRIAN | ⊞ | ⊞ |
| SIGNAL POST | ⊞ | ⊞ |
| MAST ARM ASSEMBLY AND POLE, STEEL | ⊞ | ⊞ |
| MAST ARM ASSEMBLY AND POLE, ALUMINUM | ⊞ | ⊞ |
| COMMON TRENCH | ⊞ | ⊞ |
| UNIT DUCT | ⊞ | ⊞ |
| HANDHOLE | ⊞ | ⊞ |
| HEAVY DUTY HANDHOLE | ⊞ | ⊞ |
| DOUBLE HANDHOLE | ⊞ | ⊞ |
| G.S. CONDUIT IN TRENCH OR PUSHED | ⊞ | ⊞ |

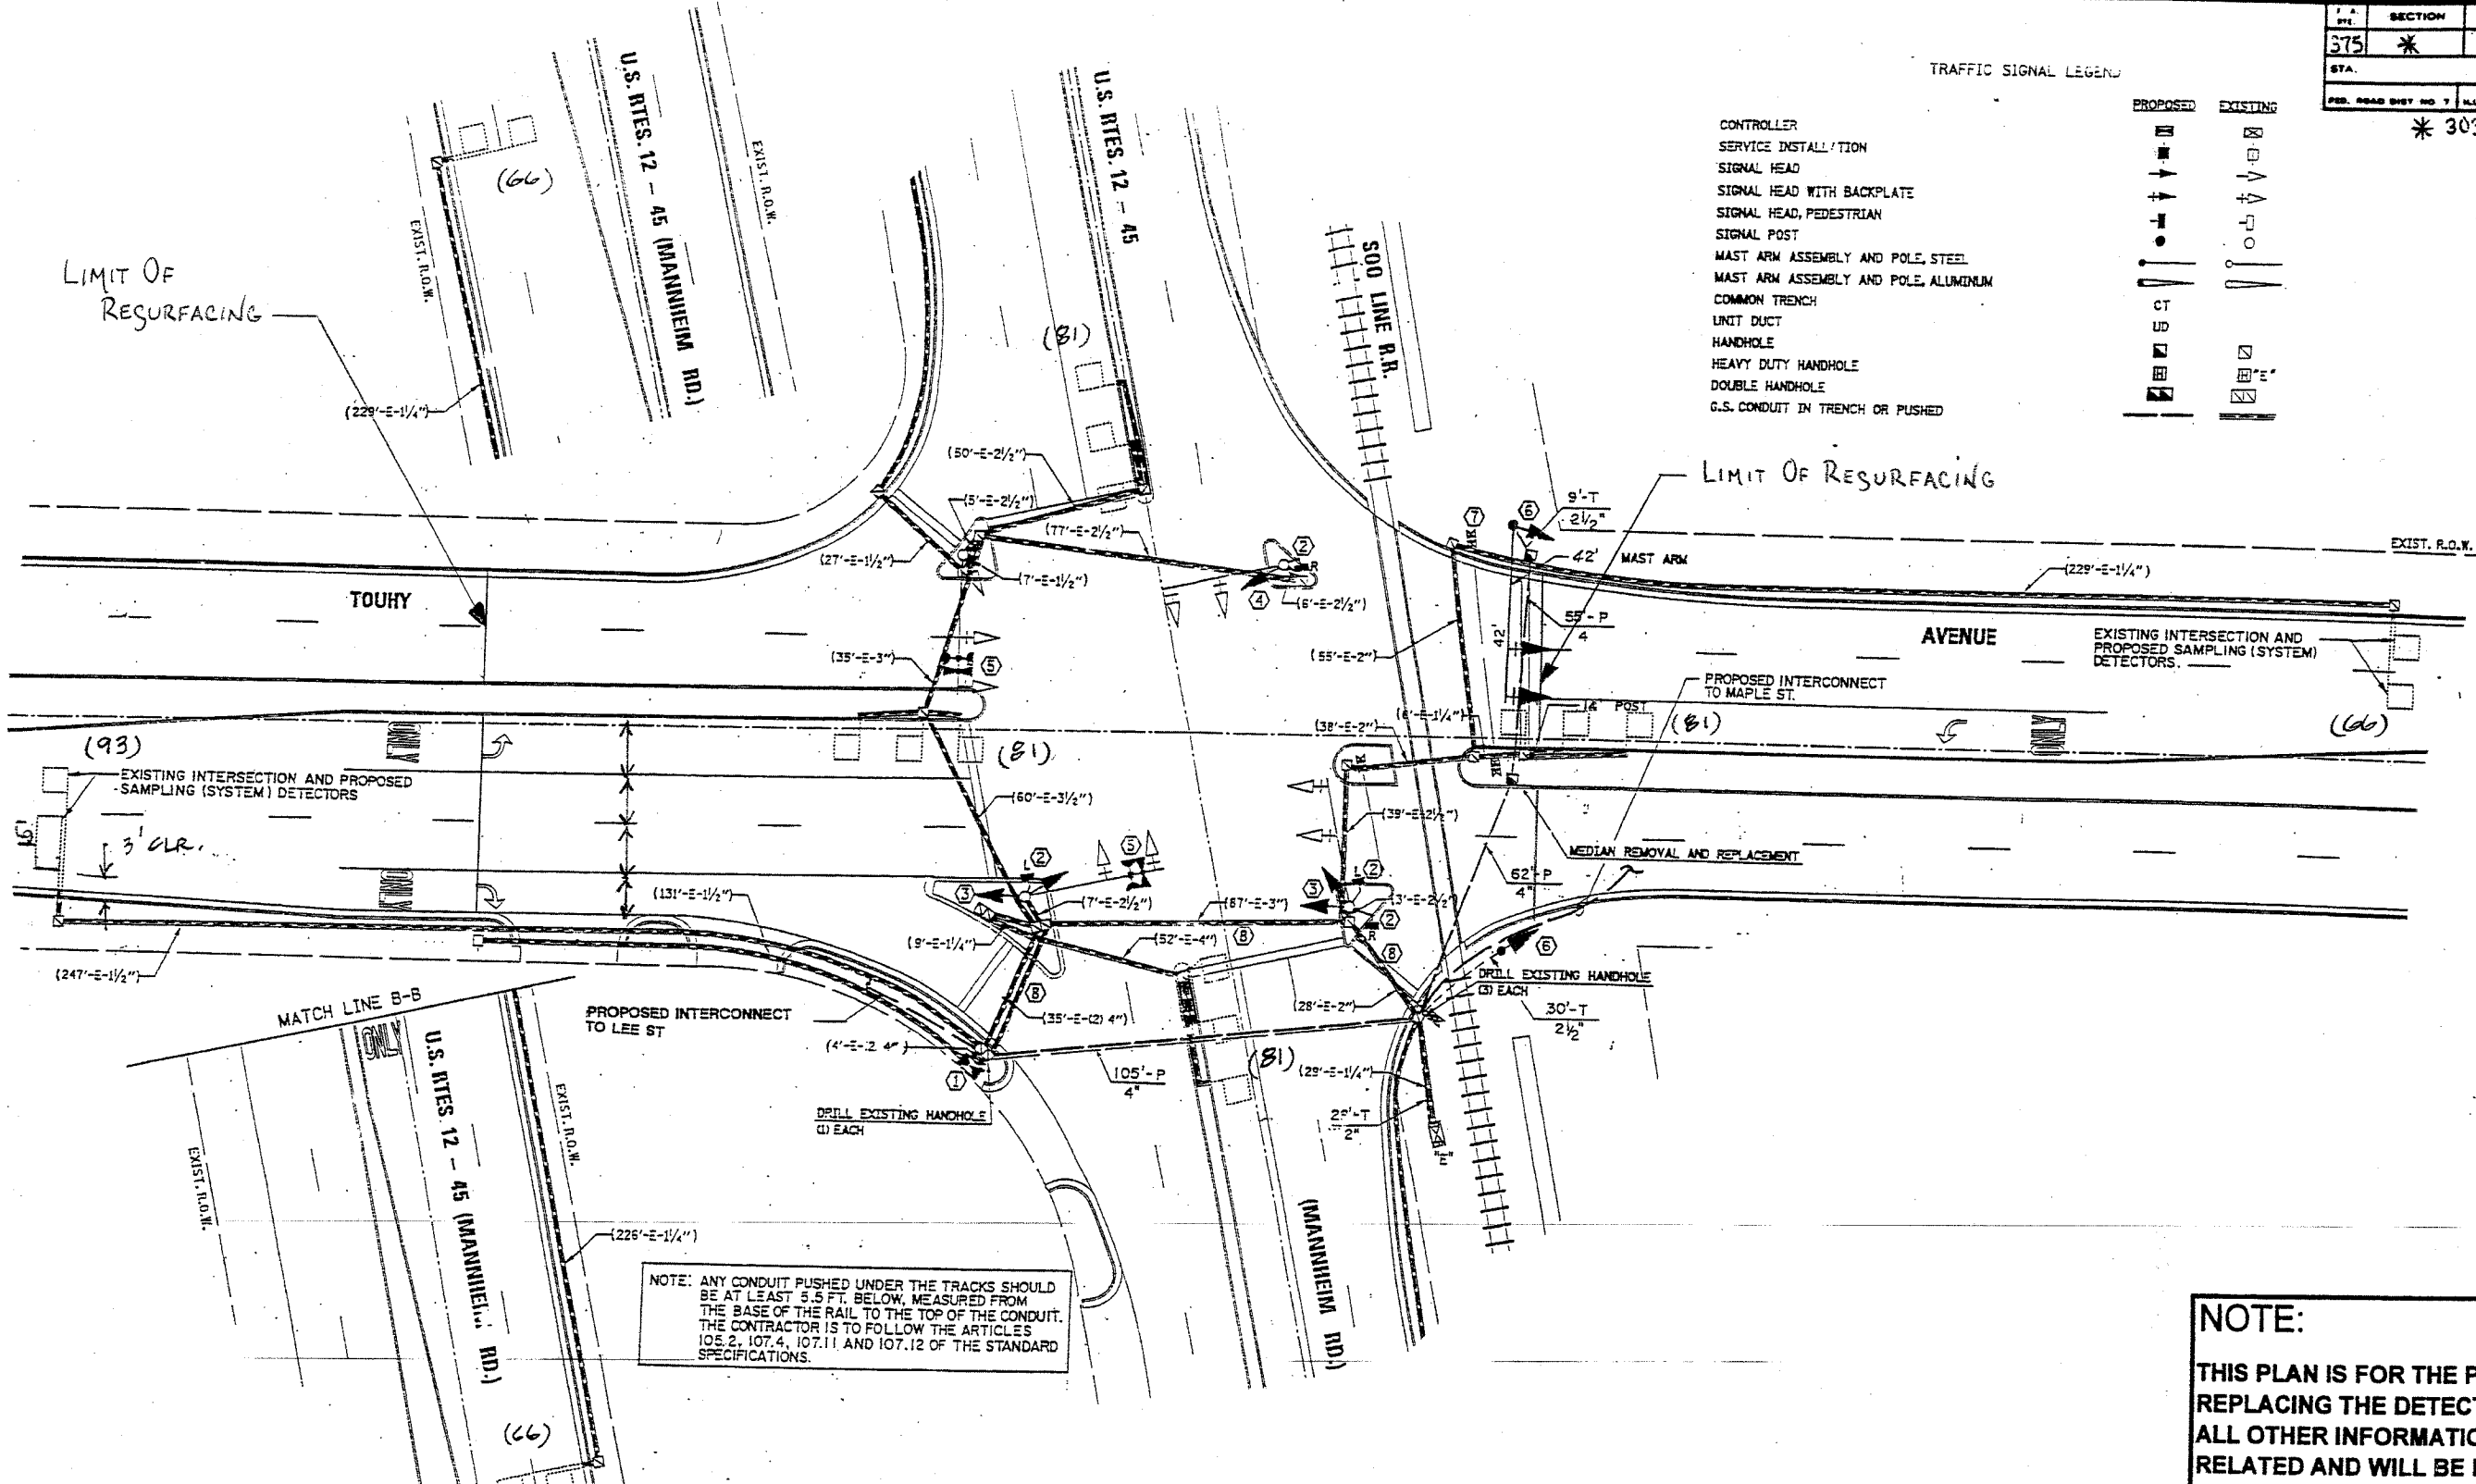

NOTE: ANY CONDUIT PUSHED UNDER THE TRACKS SHOULD BE AT LEAST 5.5 FT. BELOW, MEASURED FROM THE BASE OF THE RAIL TO THE TOP OF THE CONDUIT. THE CONTRACTOR IS TO FOLLOW THE ARTICLES 105.2, 107.4, 107.11 AND 107.12 OF THE STANDARD SPECIFICATIONS.

NOTE:
THIS PLAN IS FOR THE PURPOSE OF REPLACING THE DETECTOR LOOPS ONLY. ALL OTHER INFORMATION SHOWN IS NOT RELATED AND WILL BE DISREGARDED.

REPLACE ALL DETECTOR LOOPS AS SHOWN
(WITHIN THE RESURFACING LIMITS)

CODE NO.	QUANTITY	UNIT	ITEM
86600600	186	Foot	Detector Loop Replacement

REVISIONS	
NAME	DATE

ILLINOIS DEPARTMENT OF TRANSPORTATION
DETECTOR LOOP REPLACEMENT
U.S. RTE. 12/45 (MANNHEIM RD) AT
TOUHY AVENUE
SCALE: 1" = 20'
DATE: MAY 05
DRAWN BY: JF
DESIGNED BY: JF
CHECKED BY: JF