
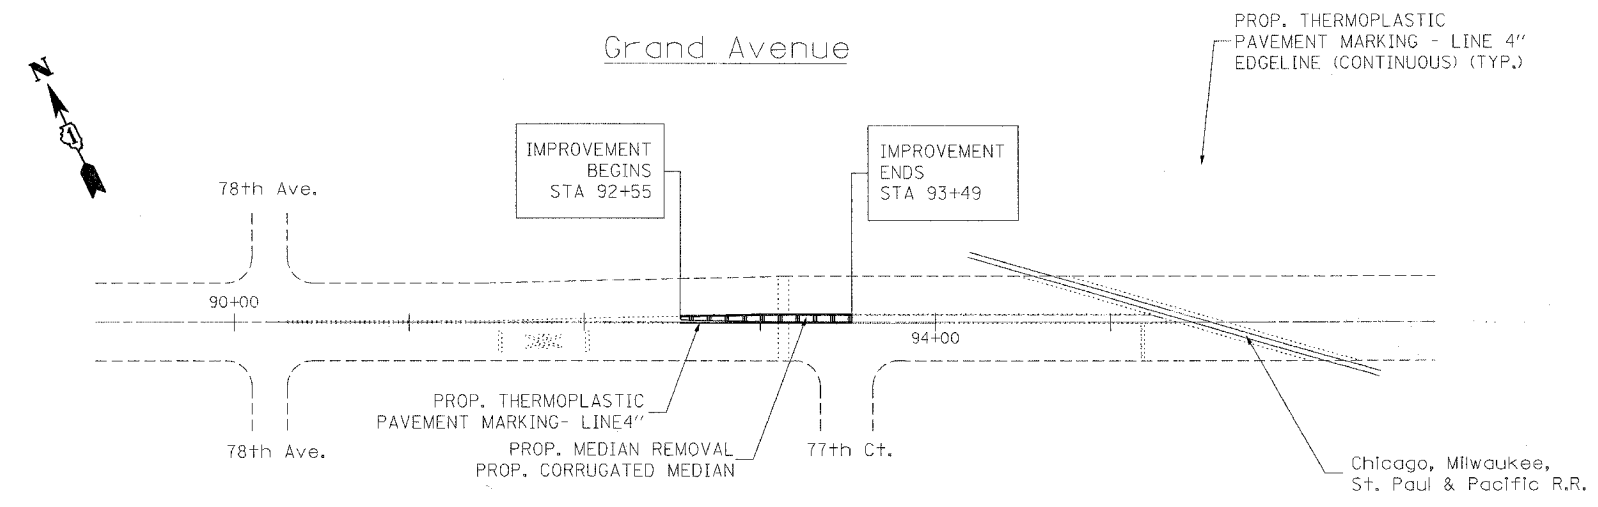


F.A.P. RTE.	SECTION	COUNTY	TOTAL SHEETS	SHEET NO.
307	541X-I	COOK	7	5
STA. _____		TO STA. _____		
FED. ROAD DIST. NO. _____		ILLINOIS FED. AID PROJECT		

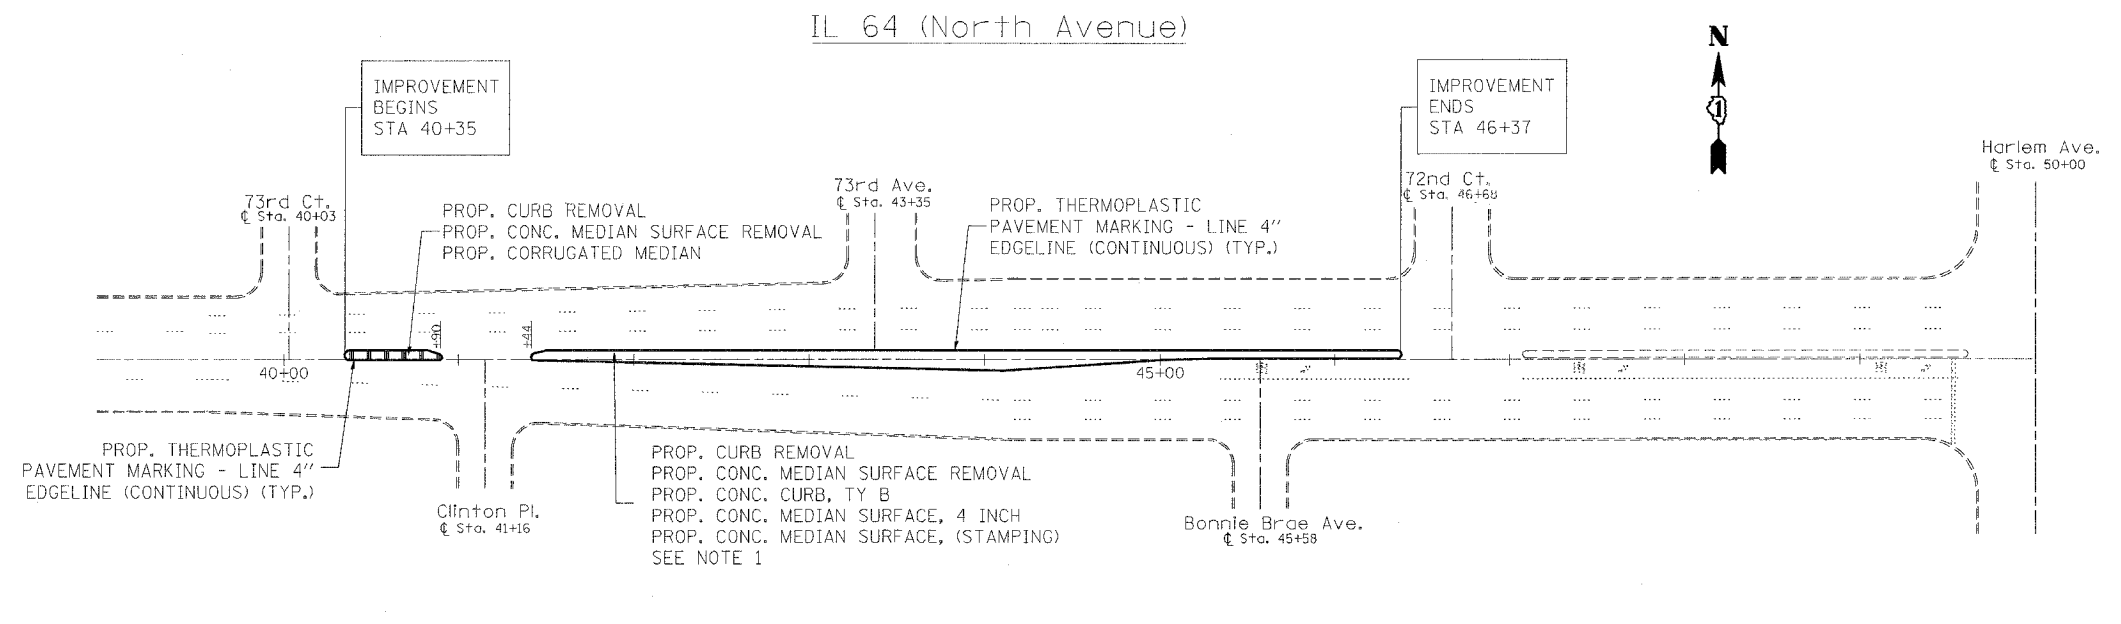

NOTE 1: MEDIAN NOSES SHALL BE RAMPED ACCORDING TO STANDARD 606301

REVISIONS	
NAME	DATE

ILLINOIS DEPARTMENT OF TRANSPORTATION  
 IL 64/GRAND AVENUE  
 PLAN DETAILS  
 SCALE: 1" = 50'  
 DATE \_\_\_\_\_ DRAWN BY \_\_\_\_\_  
 CHECKED BY \_\_\_\_\_ 62

PLOT DATE = 6/15/2005  
 FILE NAME = I:\11845\11845.dwg  
 PLOT SCALE = 50.0000' / IN.  
 USER NAME = smthl