


ROUTE	SECTION	COUNTY	TOTAL SHEETS	SHEET NUMBER
VARIOUS	2005-021LS	VARIOUS	25	8


CONTRACT 62950



GENERAL LOCATION MAP

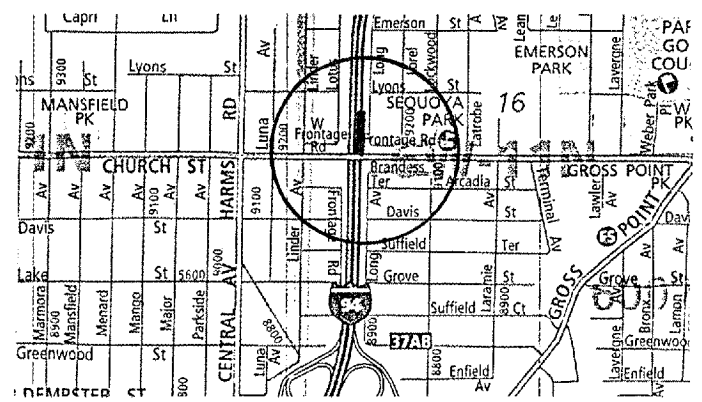

COUNTY: COOK
 CLAIM #: 711757 711794 713624
 CITY/TOWN: SKOKIE

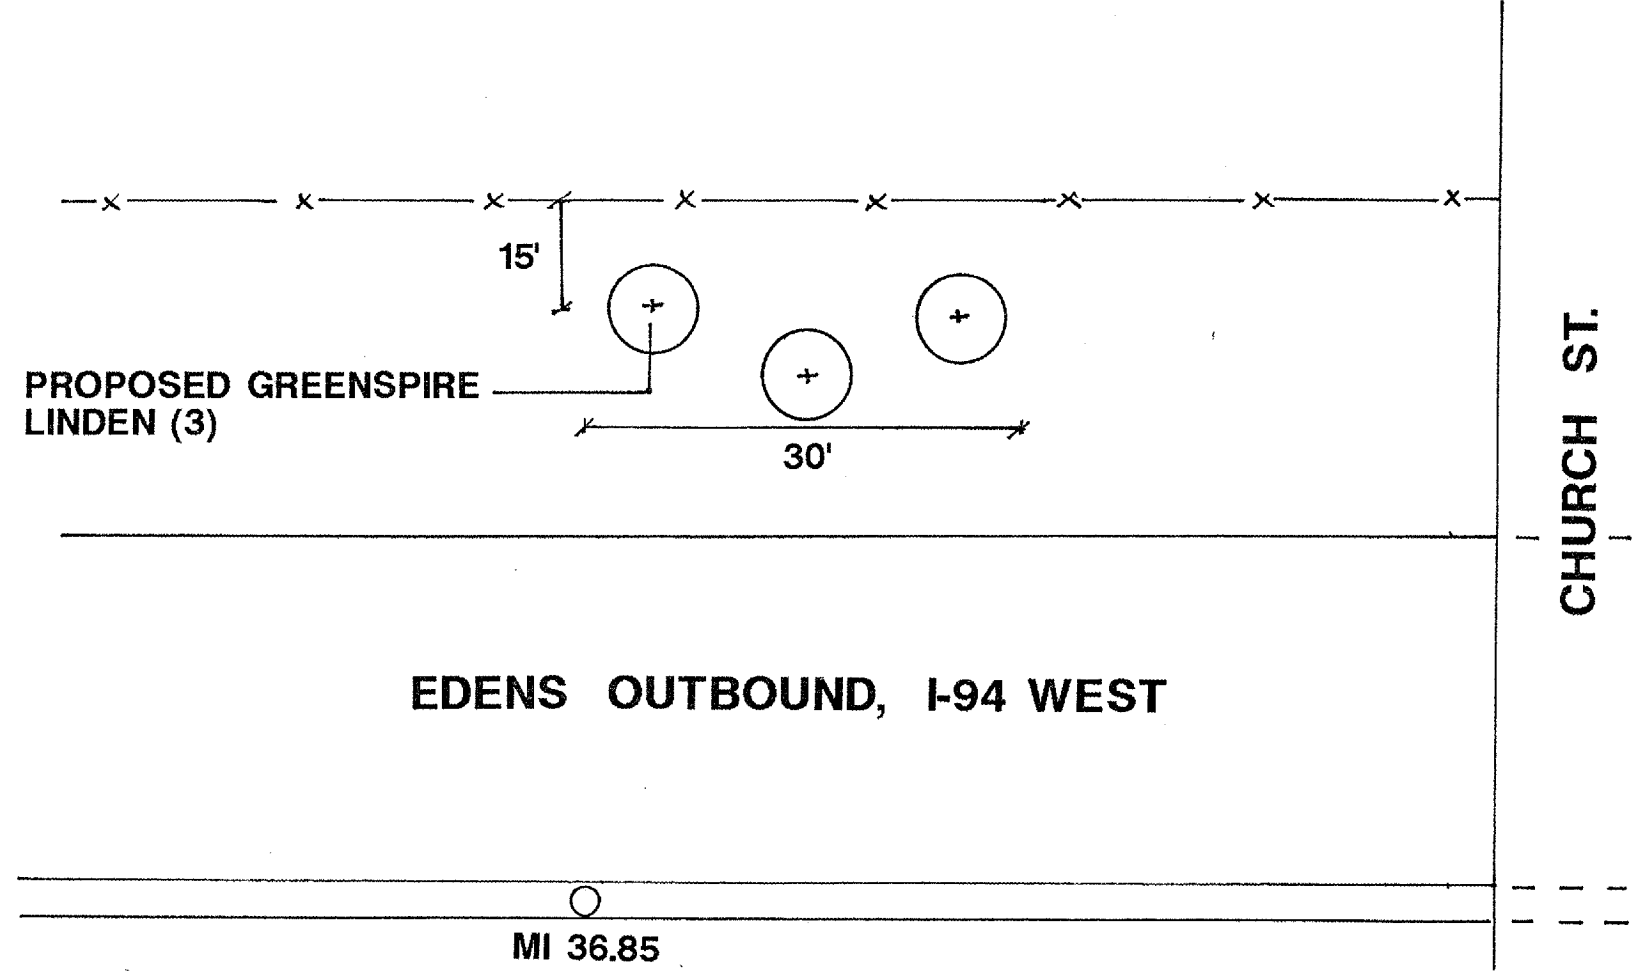

SCHEDULE OF LANDSCAPE ITEMS

DESCRIPTION	QTY/UNIT
TILIA CORDATA 'GREENSPIRE' (GREENSPIRE LITTLE LEAF LINDEN)	3 EACH

ILLINOIS DEPARTMENT OF TRANSPORTATION

LANDSCAPE REPAIR LOCATION AND LAYOUT PLAN

PLANT TREES 15' O.C.